

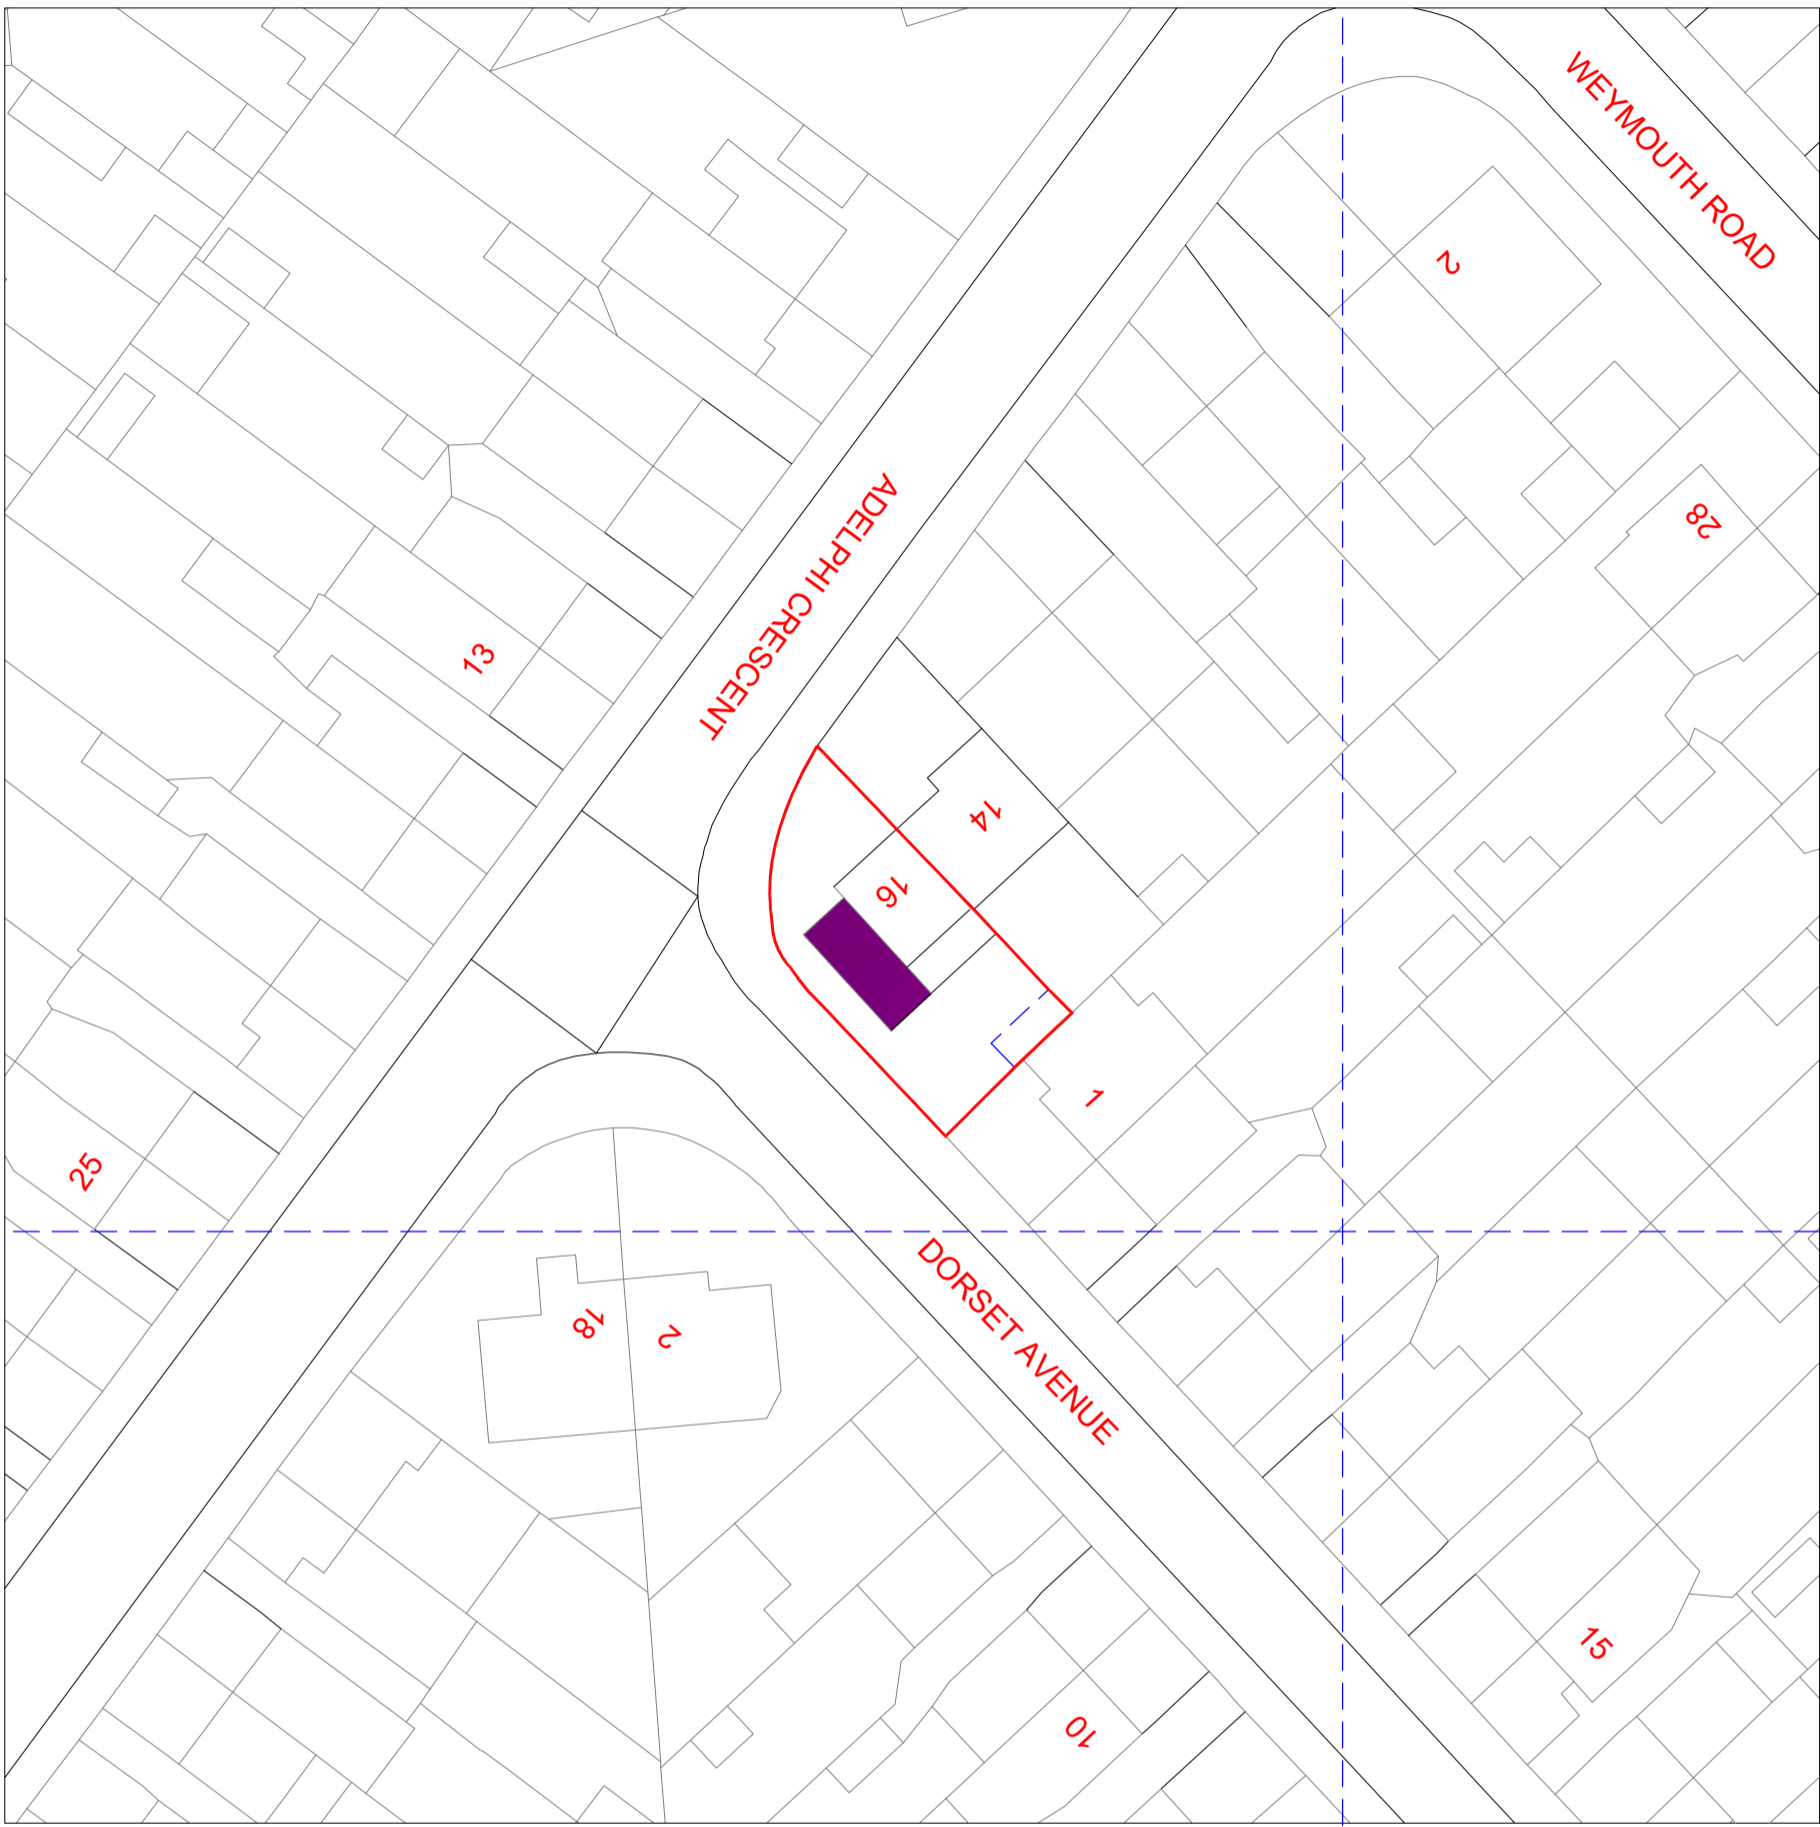


NOTES  
CONTRACTORS MUST VERIFY ALL DIMENSIONS ON SITE BEFORE COMMENCING ANY WORK ON SHOP DRAWINGS DO NOT SCALE FROM THIS DRAWING  
RS ATPA COPYRIGHT

- Notes:
1. Do not scale this drawing
  2. All dimensions to be verified on site and any discrepancy reported to the client
  3. This drawing to be read in conjunction with all relevant drawings

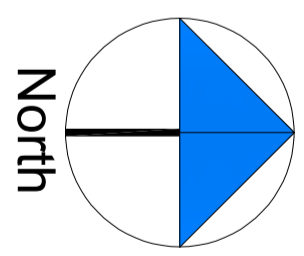

REV	AMENDMENT	DATE	CHKD
A	Planning Issue	26.03.26	RS

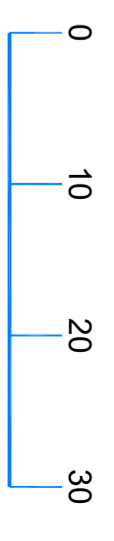

Scale Bar

CLIENT  
PROJECT  
16 Adelpi Crescent  
Hayes - Middlesex  
UB4 8LY  
DRAWING TITLE  
Proposed Block Plan  
Sheet 2

SCALE 1:250 @ A1  
1:500 @ A3  
DRAWN BY RS  
CHECKED RS  
DATE 26.03.26  
DRAWING NUMBER 2026 - 32 - 02  
REVISION A

DRAWING STATUS  
Planning Issue