
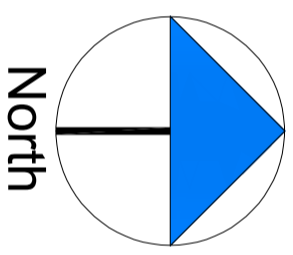


NOTES
CONTRACTORS MUST VERIFY ALL DIMENSIONS ON SITE BEFORE
COMMENCING ANY WORK ON SHOP DRAWINGS
DO NOT SCALE FROM THIS DRAWING
RS ATPA COPYRIGHT

- Notes:
1. Do not scale this drawing
 2. All dimensions to be verified on site and any discrepancy reported to the client
 3. This drawing to be read in conjunction with all relevant drawings

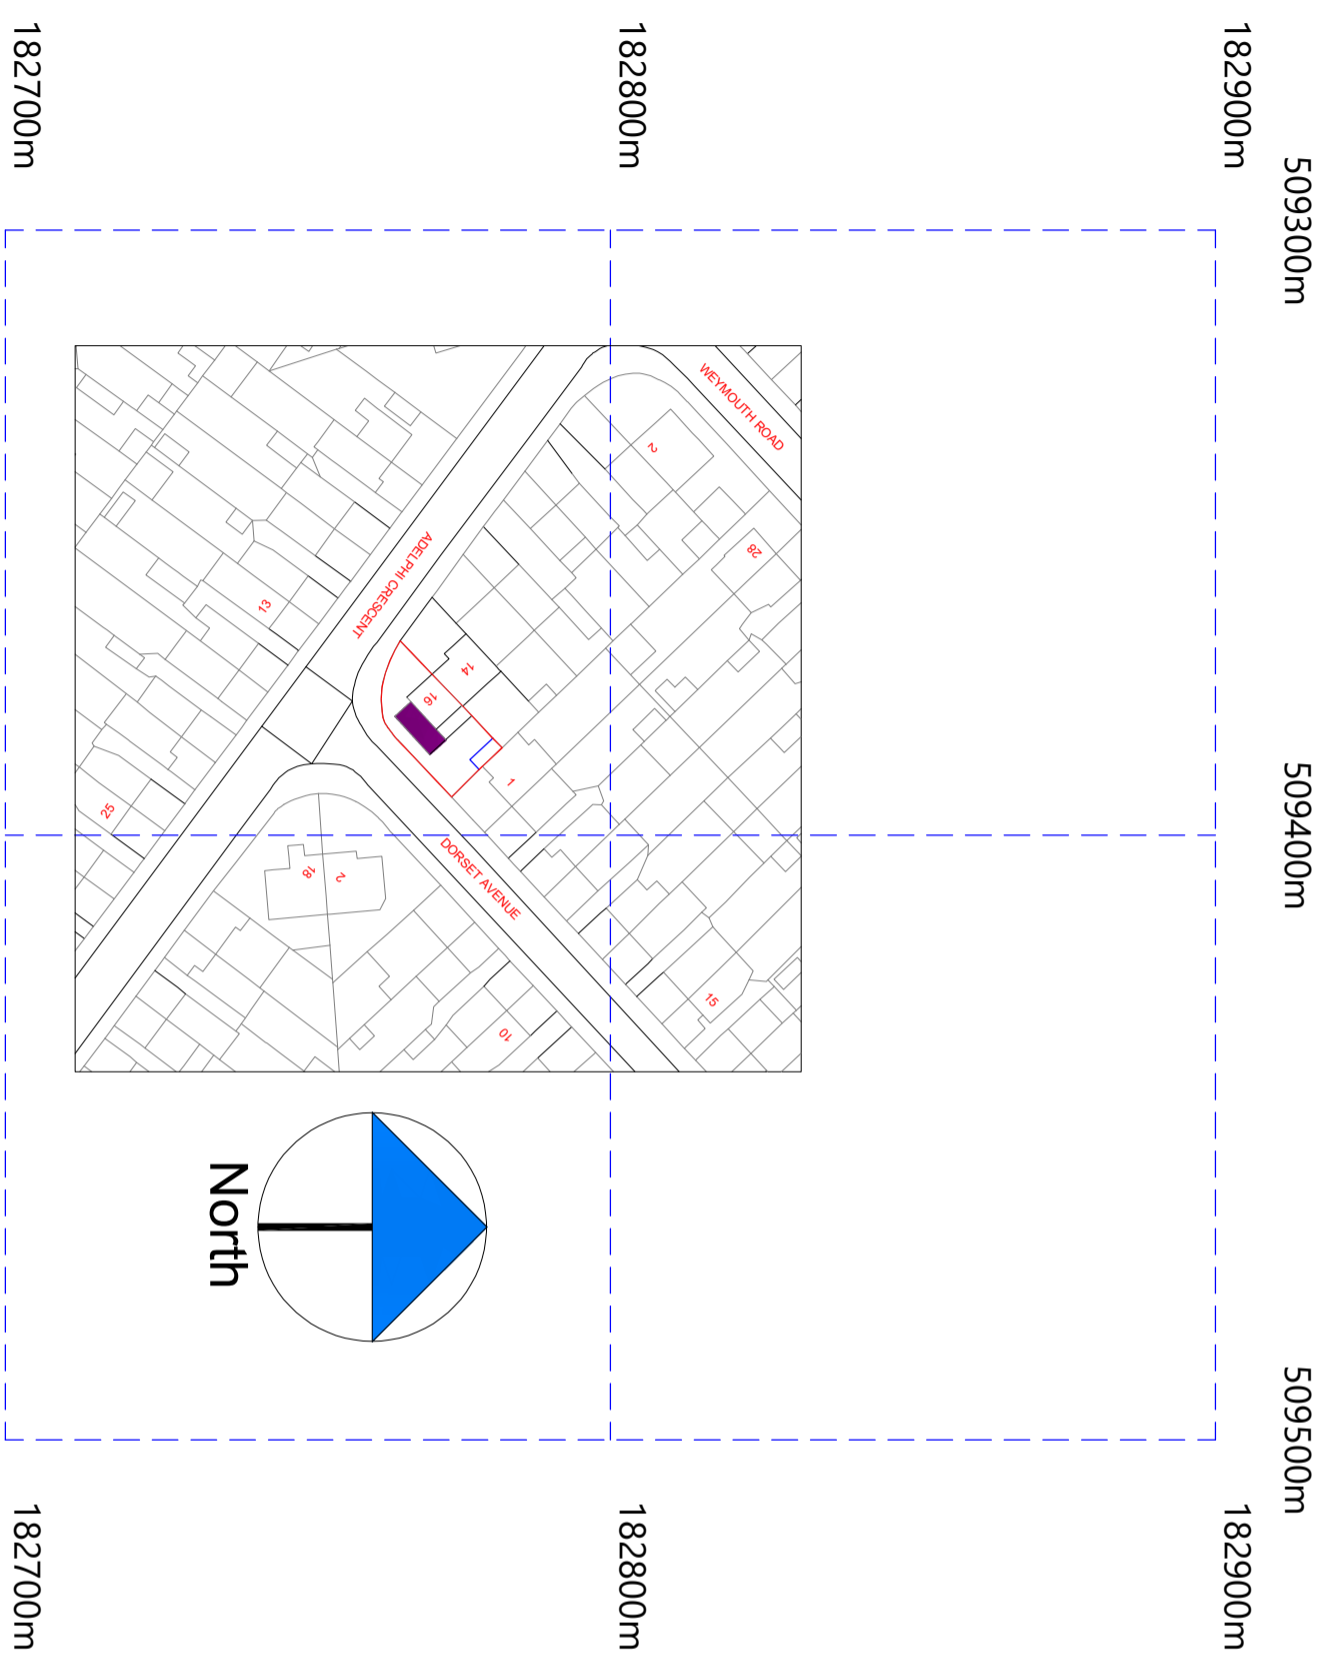

REV	AMENDMENT	DATE	CHKD
A	Planning Issue	26.03.26	RS

©Crown Copyright and database rights 2026 OS Licence no. AC0000805567

PROJECT
16 Adelphi Crescent
Hayes - Middlesex
UB4 8LY

DRAWING TITLE
Proposed Location Plan
Sheet 3

SCALE 1:625 @ A1
1:1250 @ A3

DRAWN BY RS
CHECKED RS

DATE 26.03.26

DRAWING STATUS
Planning Issue

DRAWING NUMBER 2026 - 32 - 03
REVISION A