
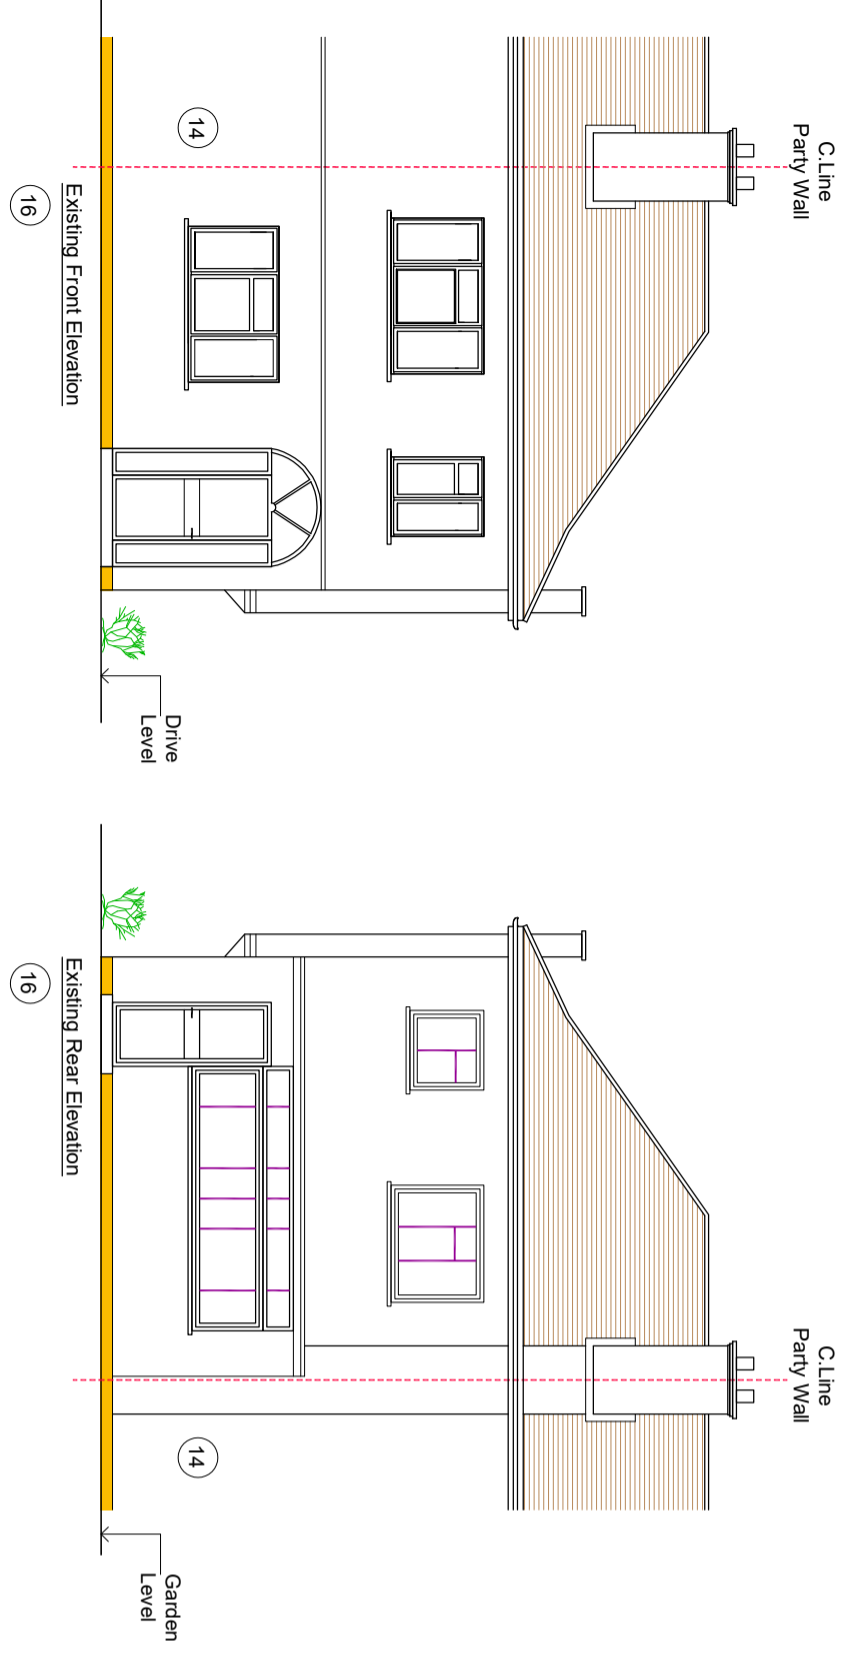


NOTES
 CONTRACTORS MUST VERIFY ALL DIMENSIONS ON SITE BEFORE COMMENCING ANY WORK ON SHOP DRAWINGS DO NOT SCALE FROM THIS DRAWING
 RS AT&A COPYRIGHT


- Notes:
1. Do not scale this drawing
 2. All dimensions to be verified on site and any discrepancy reported to the client
 3. This drawing to be read in conjunction with all relevant drawings

Prior To Commencement Of Any Works, Agree With Adjoining Neighbours
 Client/Builder To Obtain All Planning Permission Approvals From The Relevant Authority, Commencement Of Building Works Prior To The Planning & Building Control Approvals Is To Client/Builders Own Risk
 Client/Builder To Liaise With Local Water Board For Any New Works On Or Within The Public Sewer Or Drain Runs And Obtain Approval From The Local Authority Prior To Commencement Of Any Works
 Party Wall Matters By Home Owner

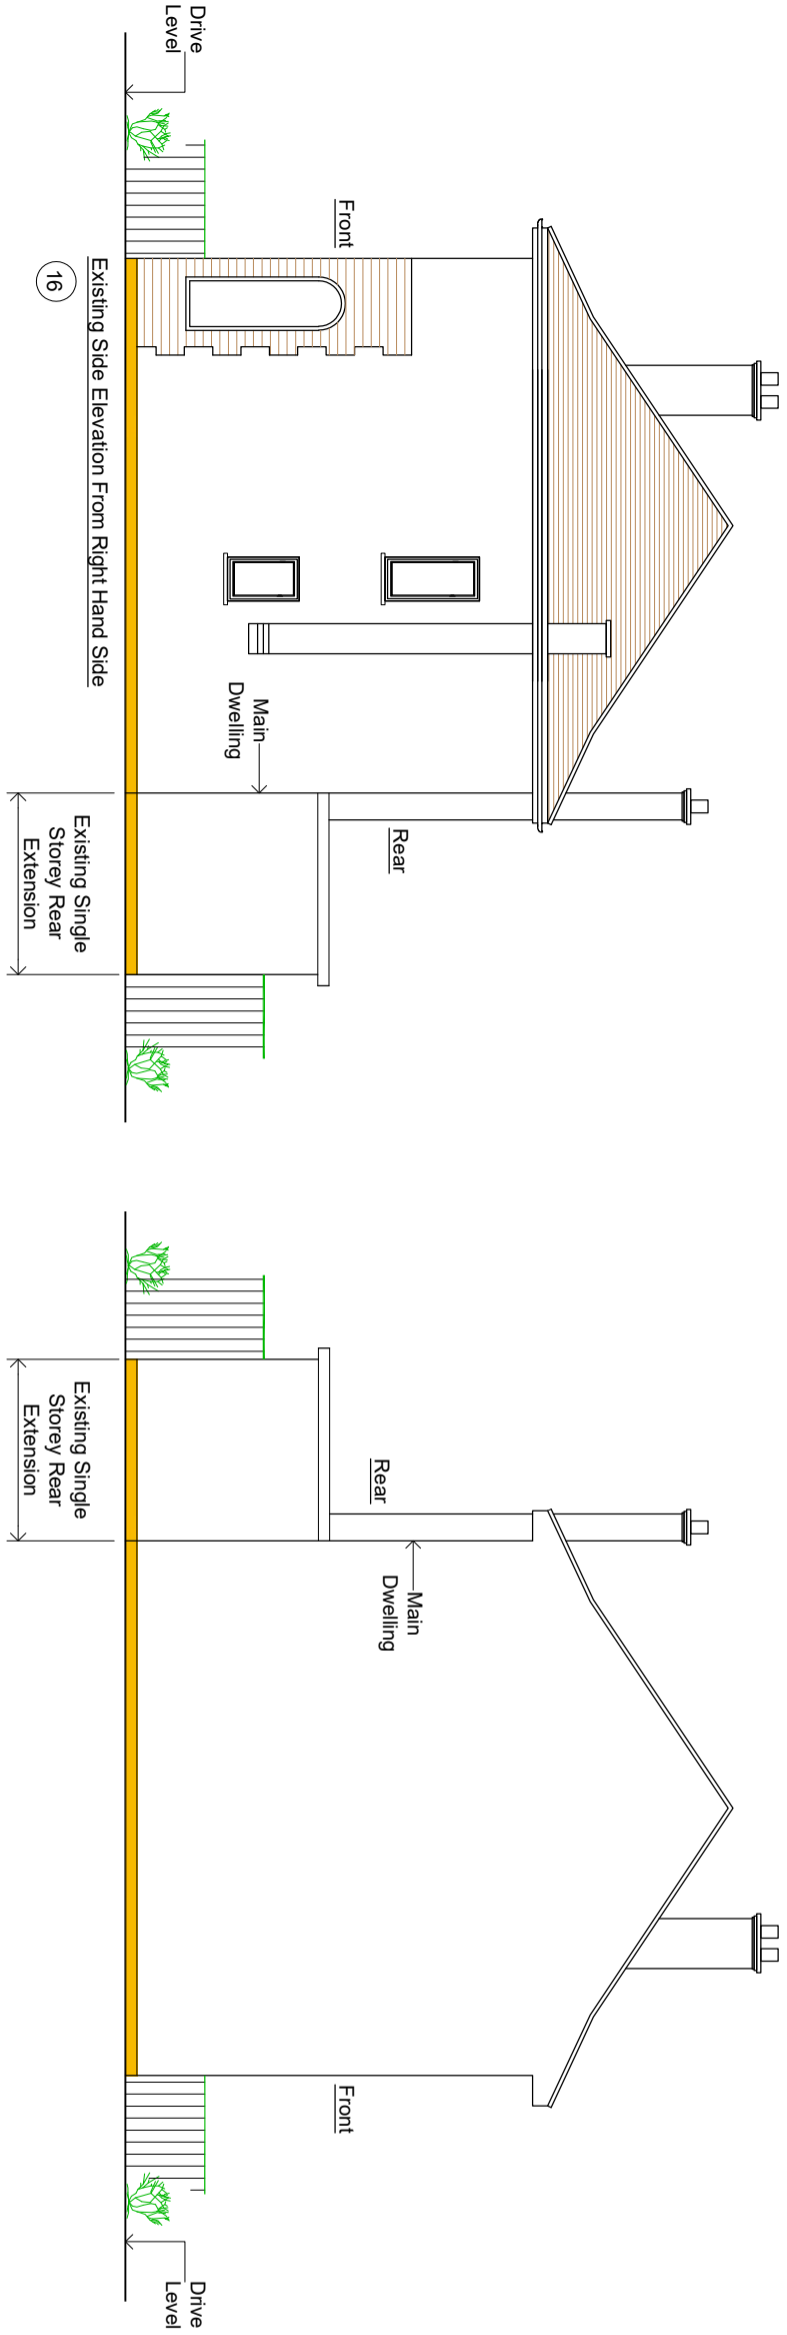

Proposed Single Storey Side Extension

REV	AMENDMENT	DATE	CHKD
A	Planning Issue	26.03.26	RS

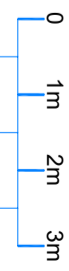

CLIENT
 PROJECT
 16 Adelphi Crescent
 Hayes - Middlesex
 UB4 8LY
 DRAWING TITLE
 Proposed Single Storey Rear Extension
 Existing Elevations
 Sheet 4

SCALE	DRAWN BY	CHECKED	DATE
1:50 @ A1	RS	RS	26.03.26
1:100 @ A3			
DRAWING NUMBER	REVISION		
2026 - 32 - 04	A		

DRAWING STATUS
Planning Issue