



NOTES

CONTRACTORS MUST VERIFY ALL DIMENSIONS ON SITE BEFORE COMMENCING ANY WORK ON SHOP DRAWINGS

DO NOT SCALE FROM THIS DRAWING

RS ATPA COPYRIGHT

- Notes:
1. Do not scale this drawing
 2. All dimensions to be verified on site and any discrepancy reported to the client
 3. This drawing to be read in conjunction with all relevant drawings

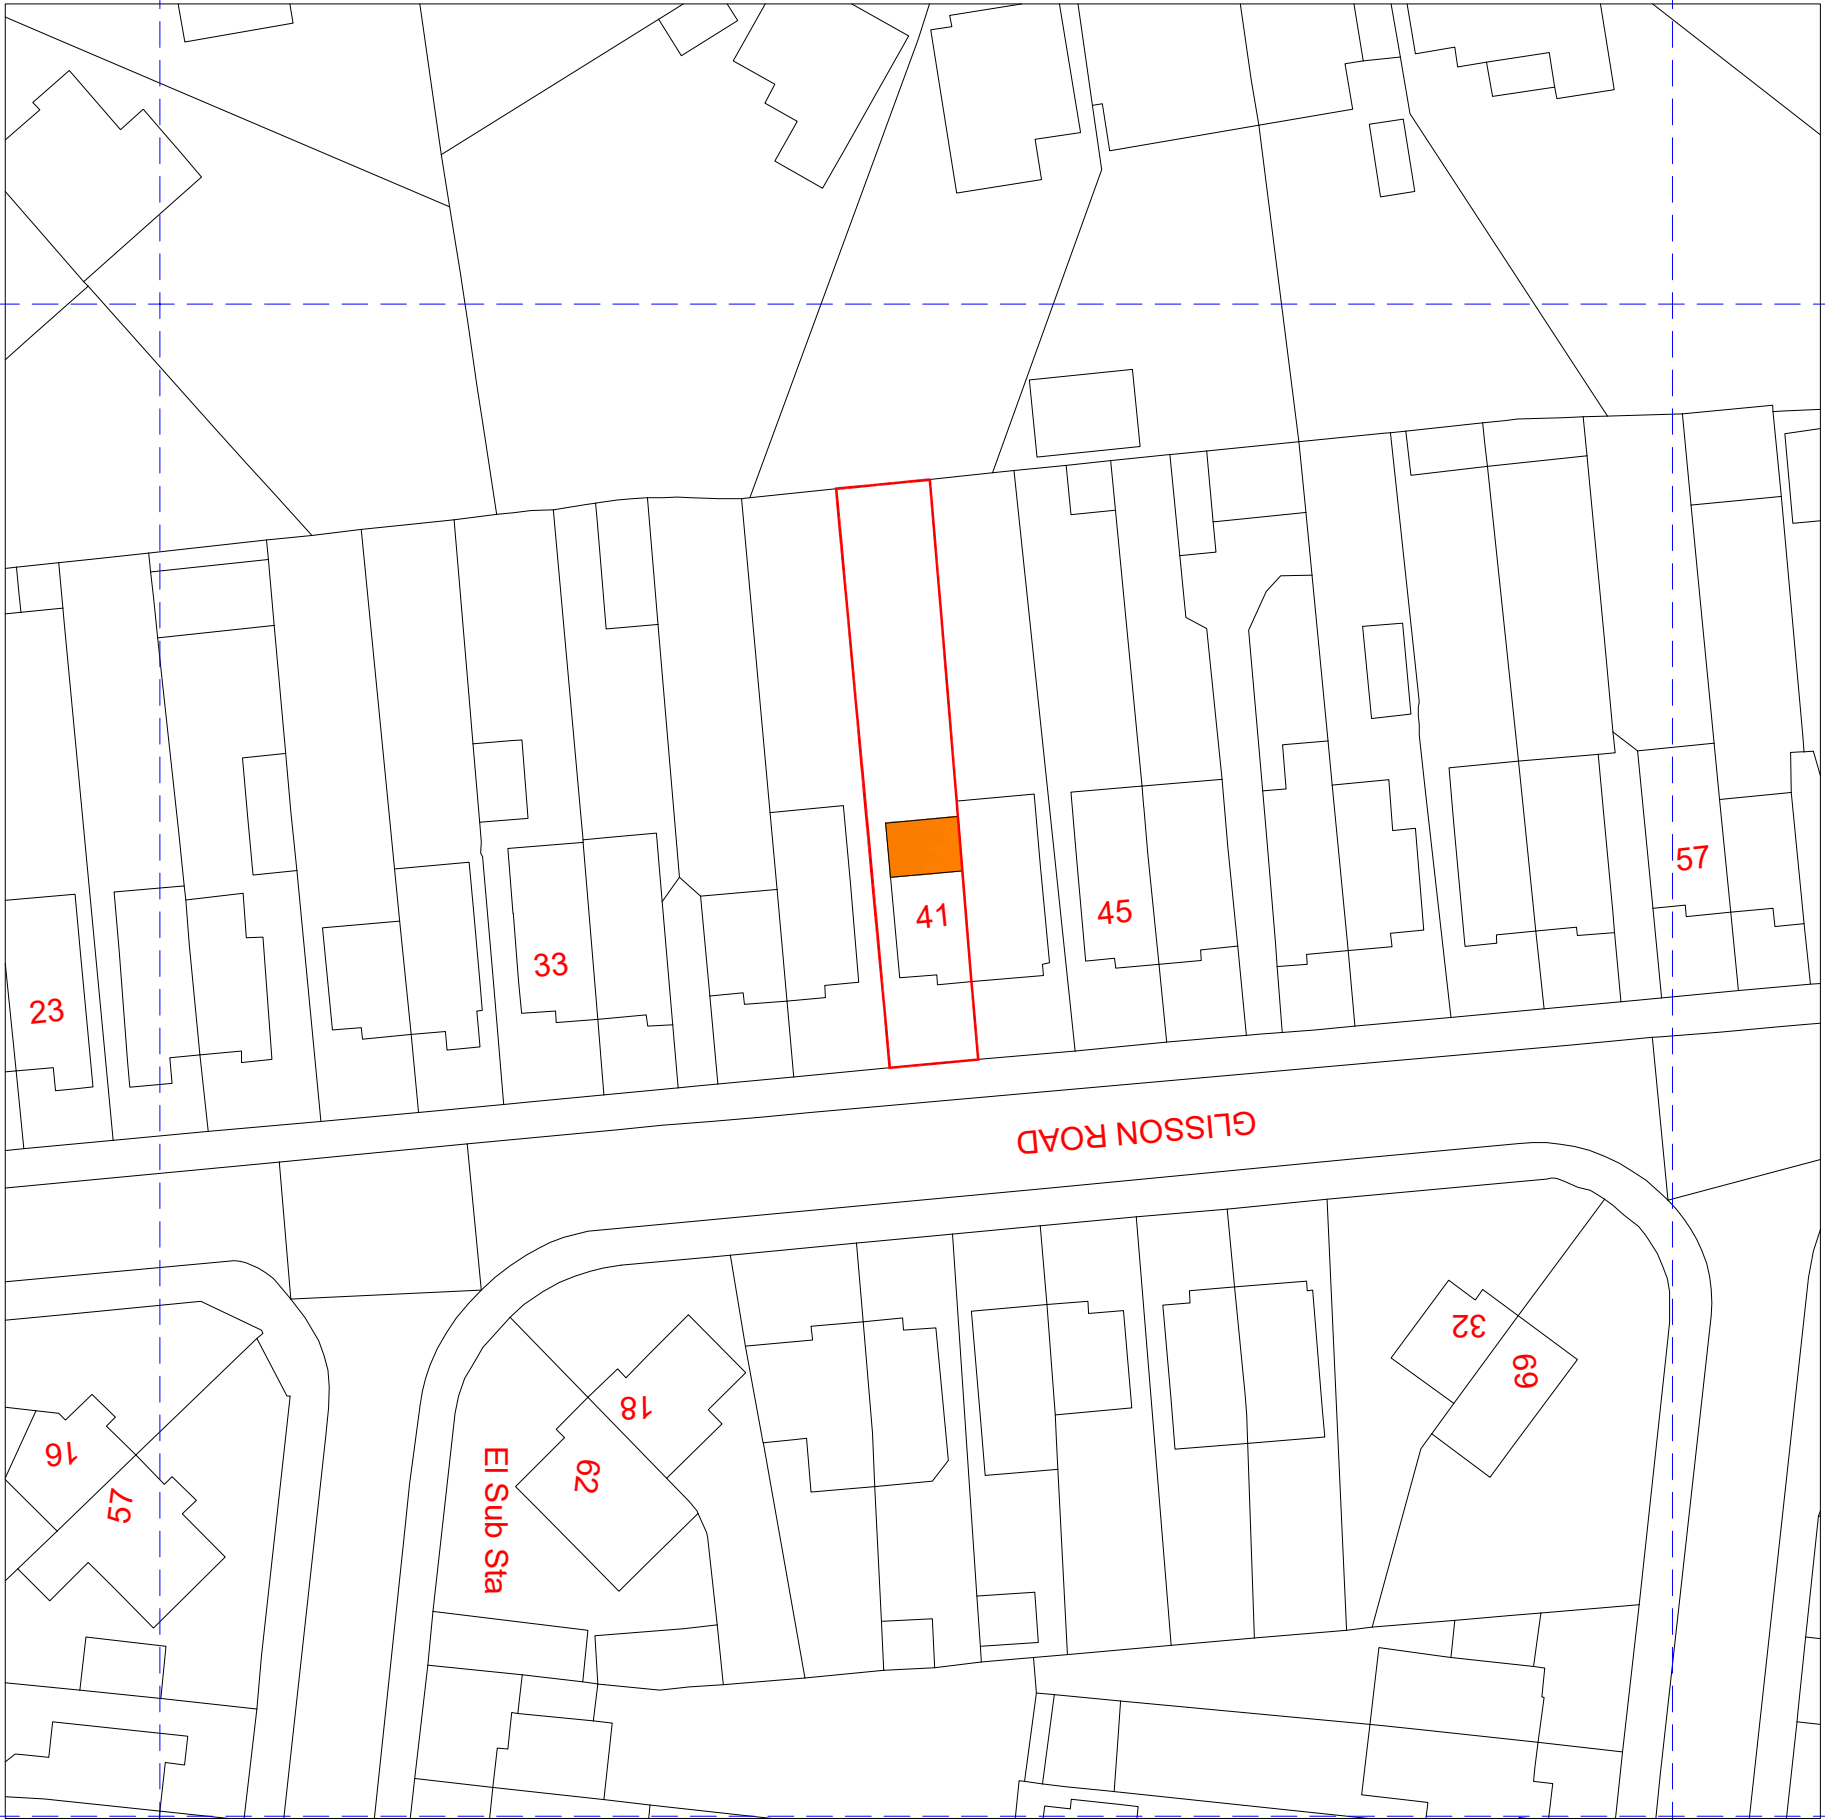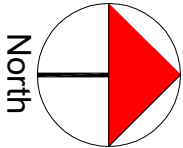

A	Planning Issue	05.03.23	RS
REV	AMENDMENT	DATE	CHKD

CLIENT	Bobby Dhalwal
PROJECT	41 Glisson Road Hillingdon UB10 0HU
DRAWING TITLE	Block Plan Sheet 5

SCALE	DRAWN BY	CHECKED	DATE
1:250 @ A1	RS	RS	05.03.23
1:500 @ A3			
DRAWING NUMBER	2023 -27- 05	REVISION	A

DRAWING STATUS

Planning Issue