
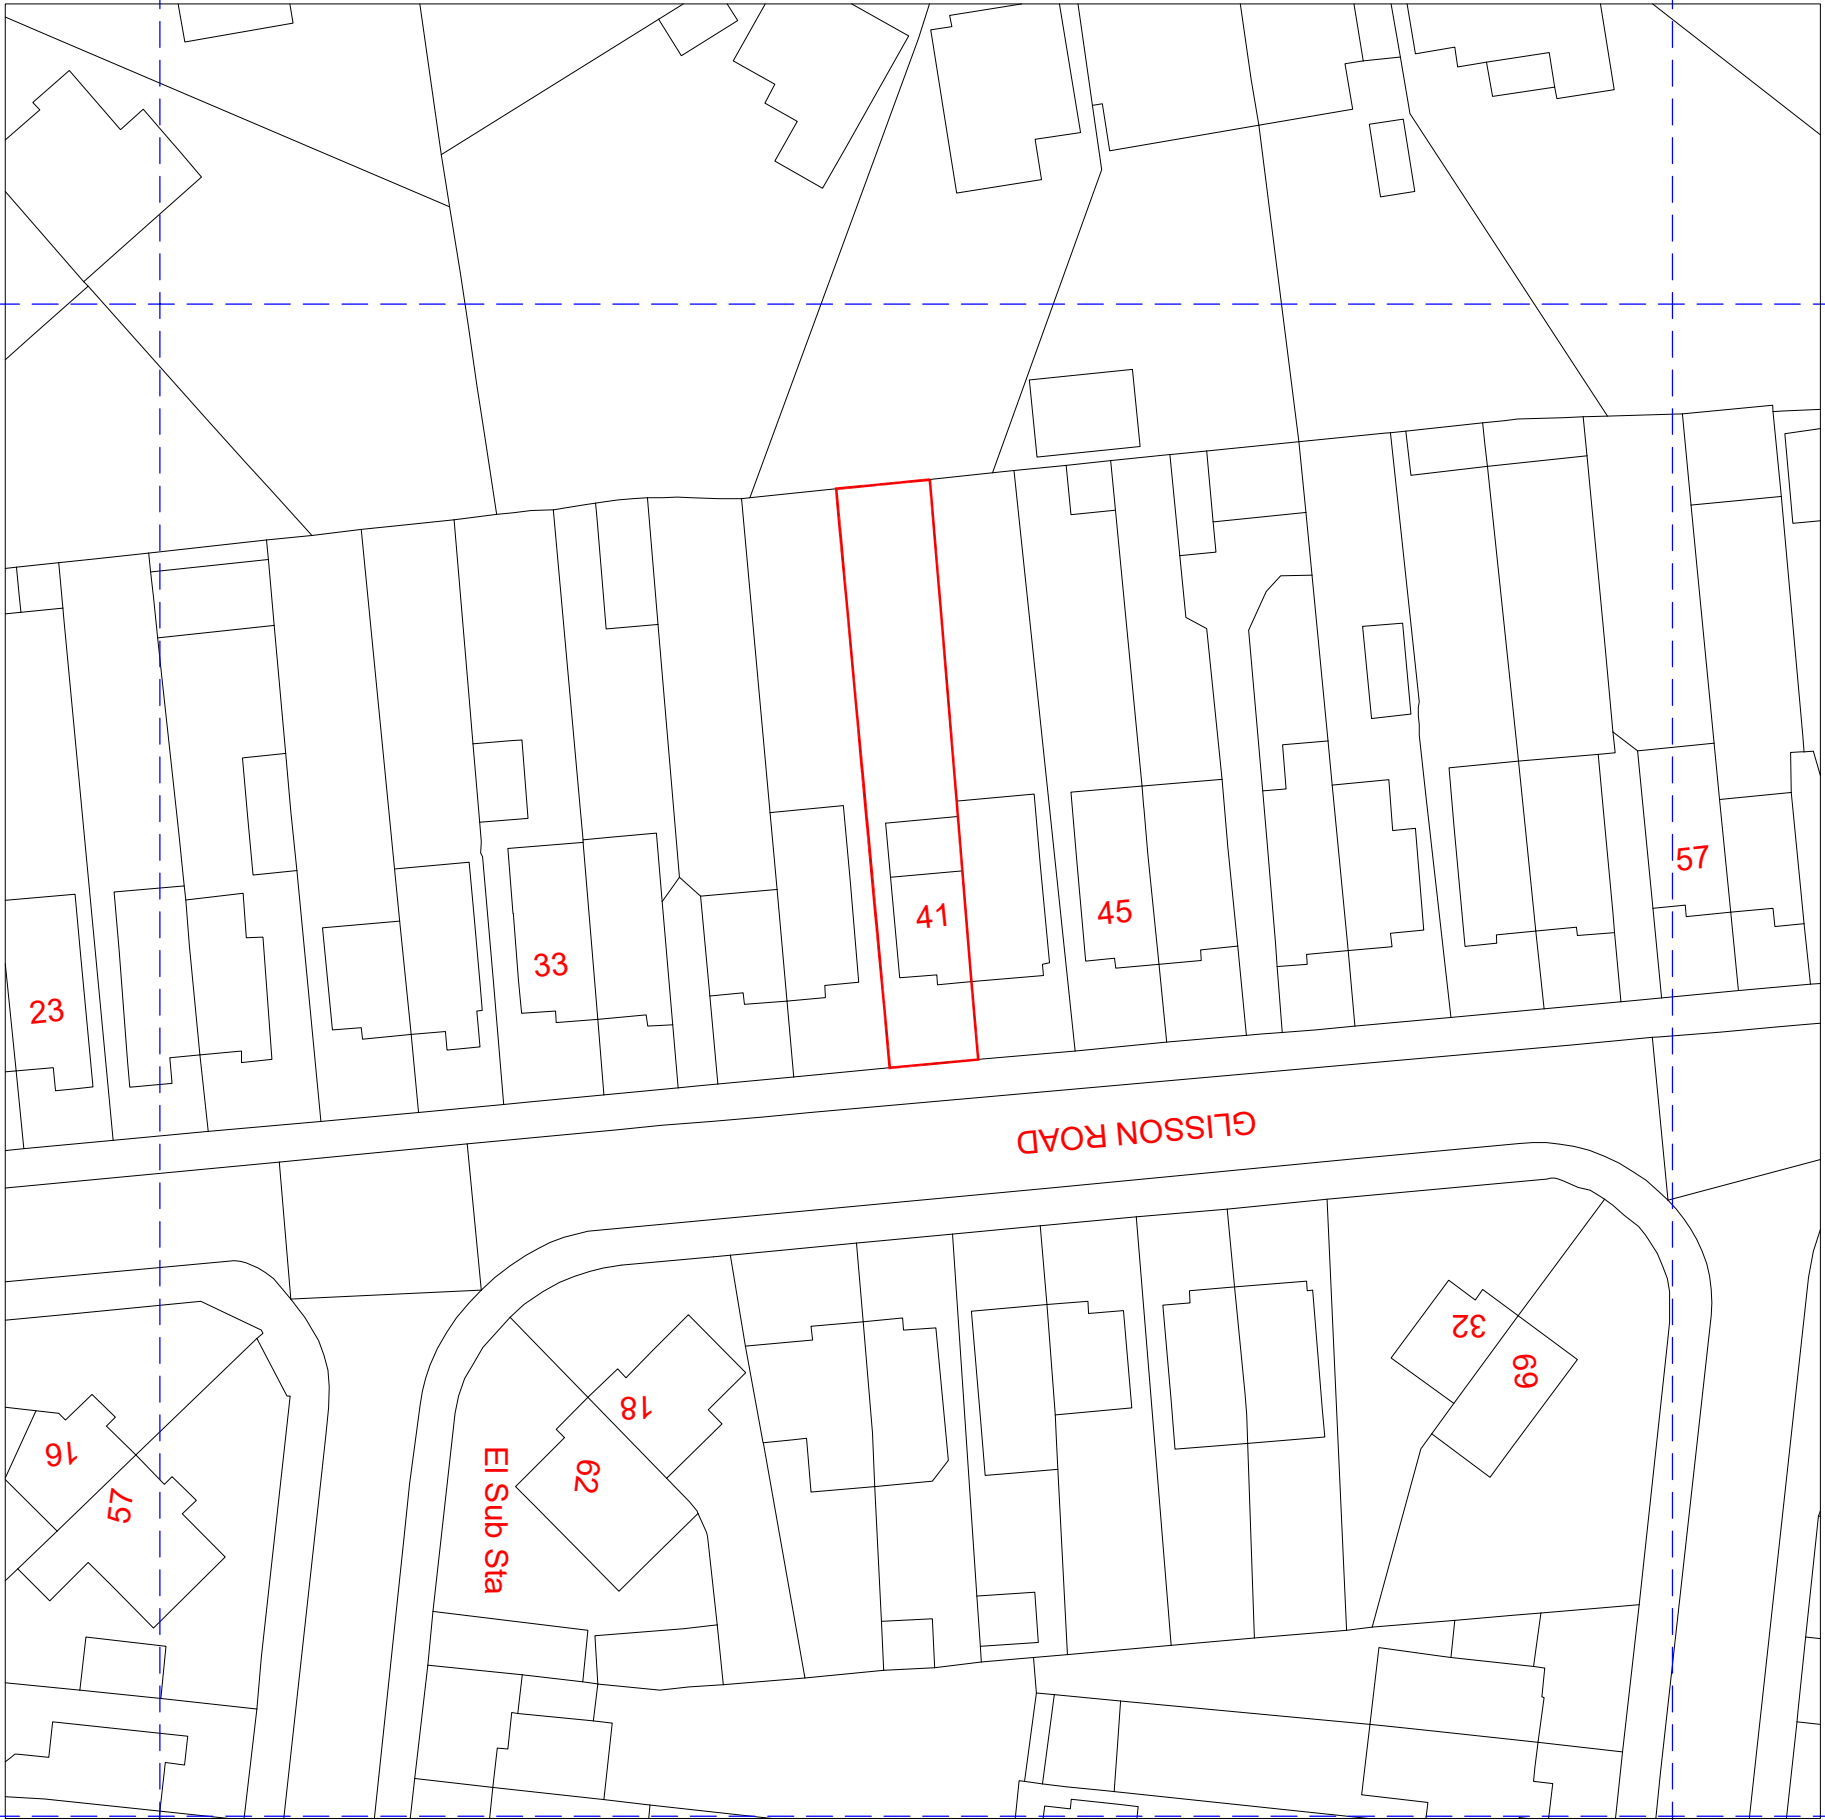


NOTES

CONTRACTORS MUST VERIFY ALL DIMENSIONS ON SITE BEFORE COMMENCING ANY WORK ON SHOP DRAWINGS
DO NOT SCALE FROM THIS DRAWING
RS AT&A COPYRIGHT

- Notes:
1. Do not scale this drawing
 2. All dimensions to be verified on site and any discrepancy reported to the client
 3. This drawing to be read in conjunction with all relevant drawings

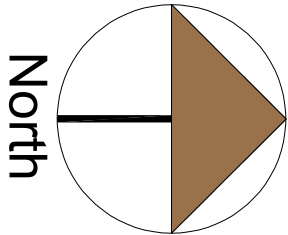

| | | | |
|-----|----------------|----------|------|
| | | | |
| A | Planning Issue | 30.10.24 | RS |
| REV | AMENDMENT | DATE | CHKD |

| | |
|---------------|---|
| CLIENT | Kuljit Dhaliwal |
| PROJECT | 41 Glisson Road Hillingdon UB10 0HJ |
| DRAWING TITLE | Proposed Block Plan Sheet 6 |

| | | | |
|----------------|---------------|----------|----------|
| SCALE | DRAWN BY | CHECKED | DATE |
| 1:250 @ A1 | RS | RS | 30.10.24 |
| 1:500 @ A3 | | | |
| DRAWING NUMBER | 2024 -130- 06 | REVISION | A |

DRAWING STATUS

Planning Issue