


- Notes:
- Do not scale this drawing
 - All dimensions to be verified on site and any discrepancy reported to the client
 - This drawing to be read in conjunction with all relevant drawings



B	Drawing Updated	10.04.25	RS
A	Planning Issue	31.03.25	RS
REV	AMENDMENT	DATE	CHD

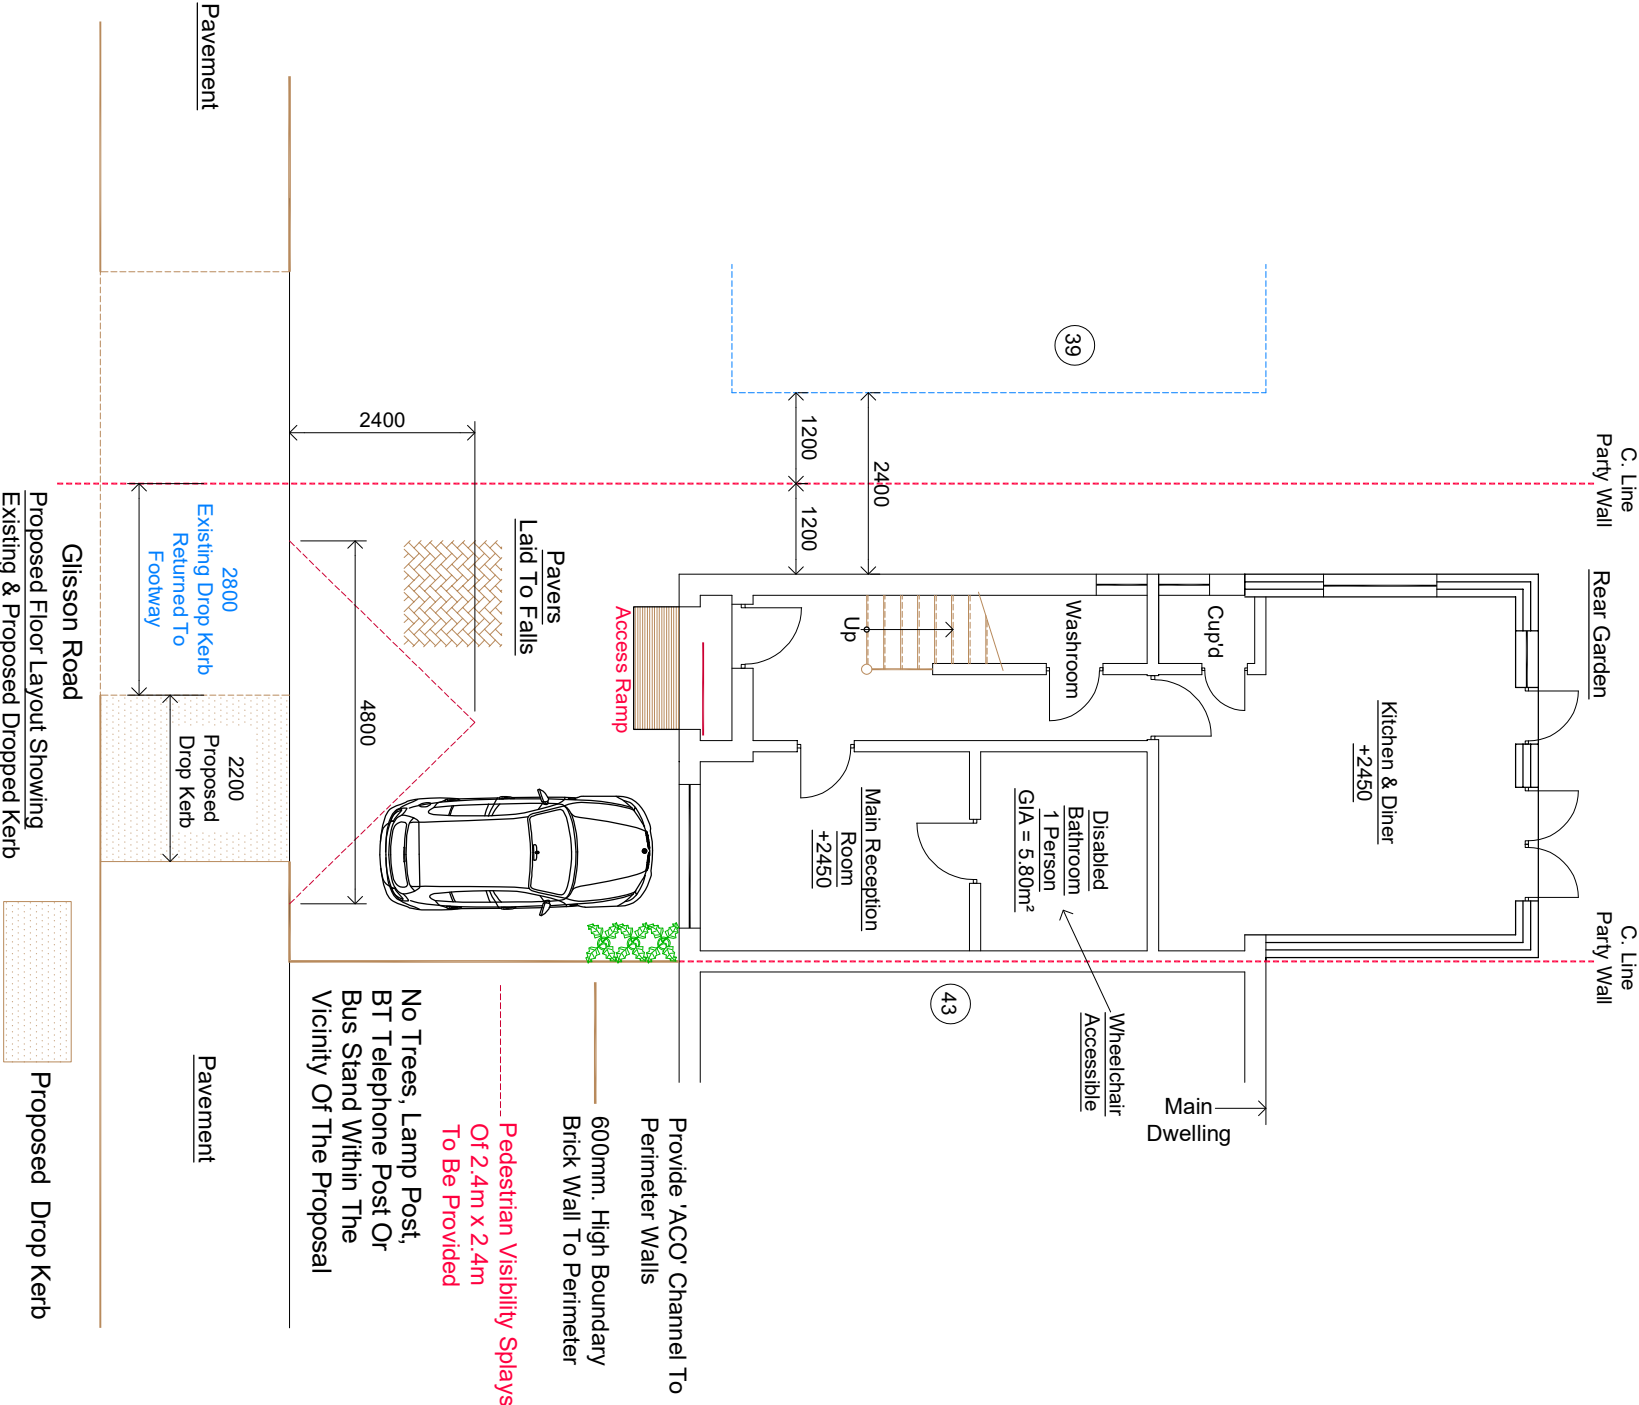

CLIENT
Kuljit Dhaliwal

PROJECT
41 Glisson Road
Hillingdon
UB10 0HU

DRAWING TITLE
Proposed Change Of Use
Existing & Proposed Drop Kerb Layout
Sheet 8

SCALE	DRAWN BY	CHECKED	DATE
1:50 @ A1	RS	RS	31.03.25
1:100 @ A3			
DRAWING NUMBER	2024 -130- 08	REVISION	B

DRAWING STATUS
Planning Issue