


MICHAEL OAKES ARCHITECTS LTD.

Michael Oakes (Director) B.A. Hons Arch, Dipl. Arch, Registered Architect

REGISTERED ARCHITECTS, DESIGNERS + ILLUSTRATORS

Telephone: 01895 235089 - E-mail: michaeloakesarchitect@googlemail.com

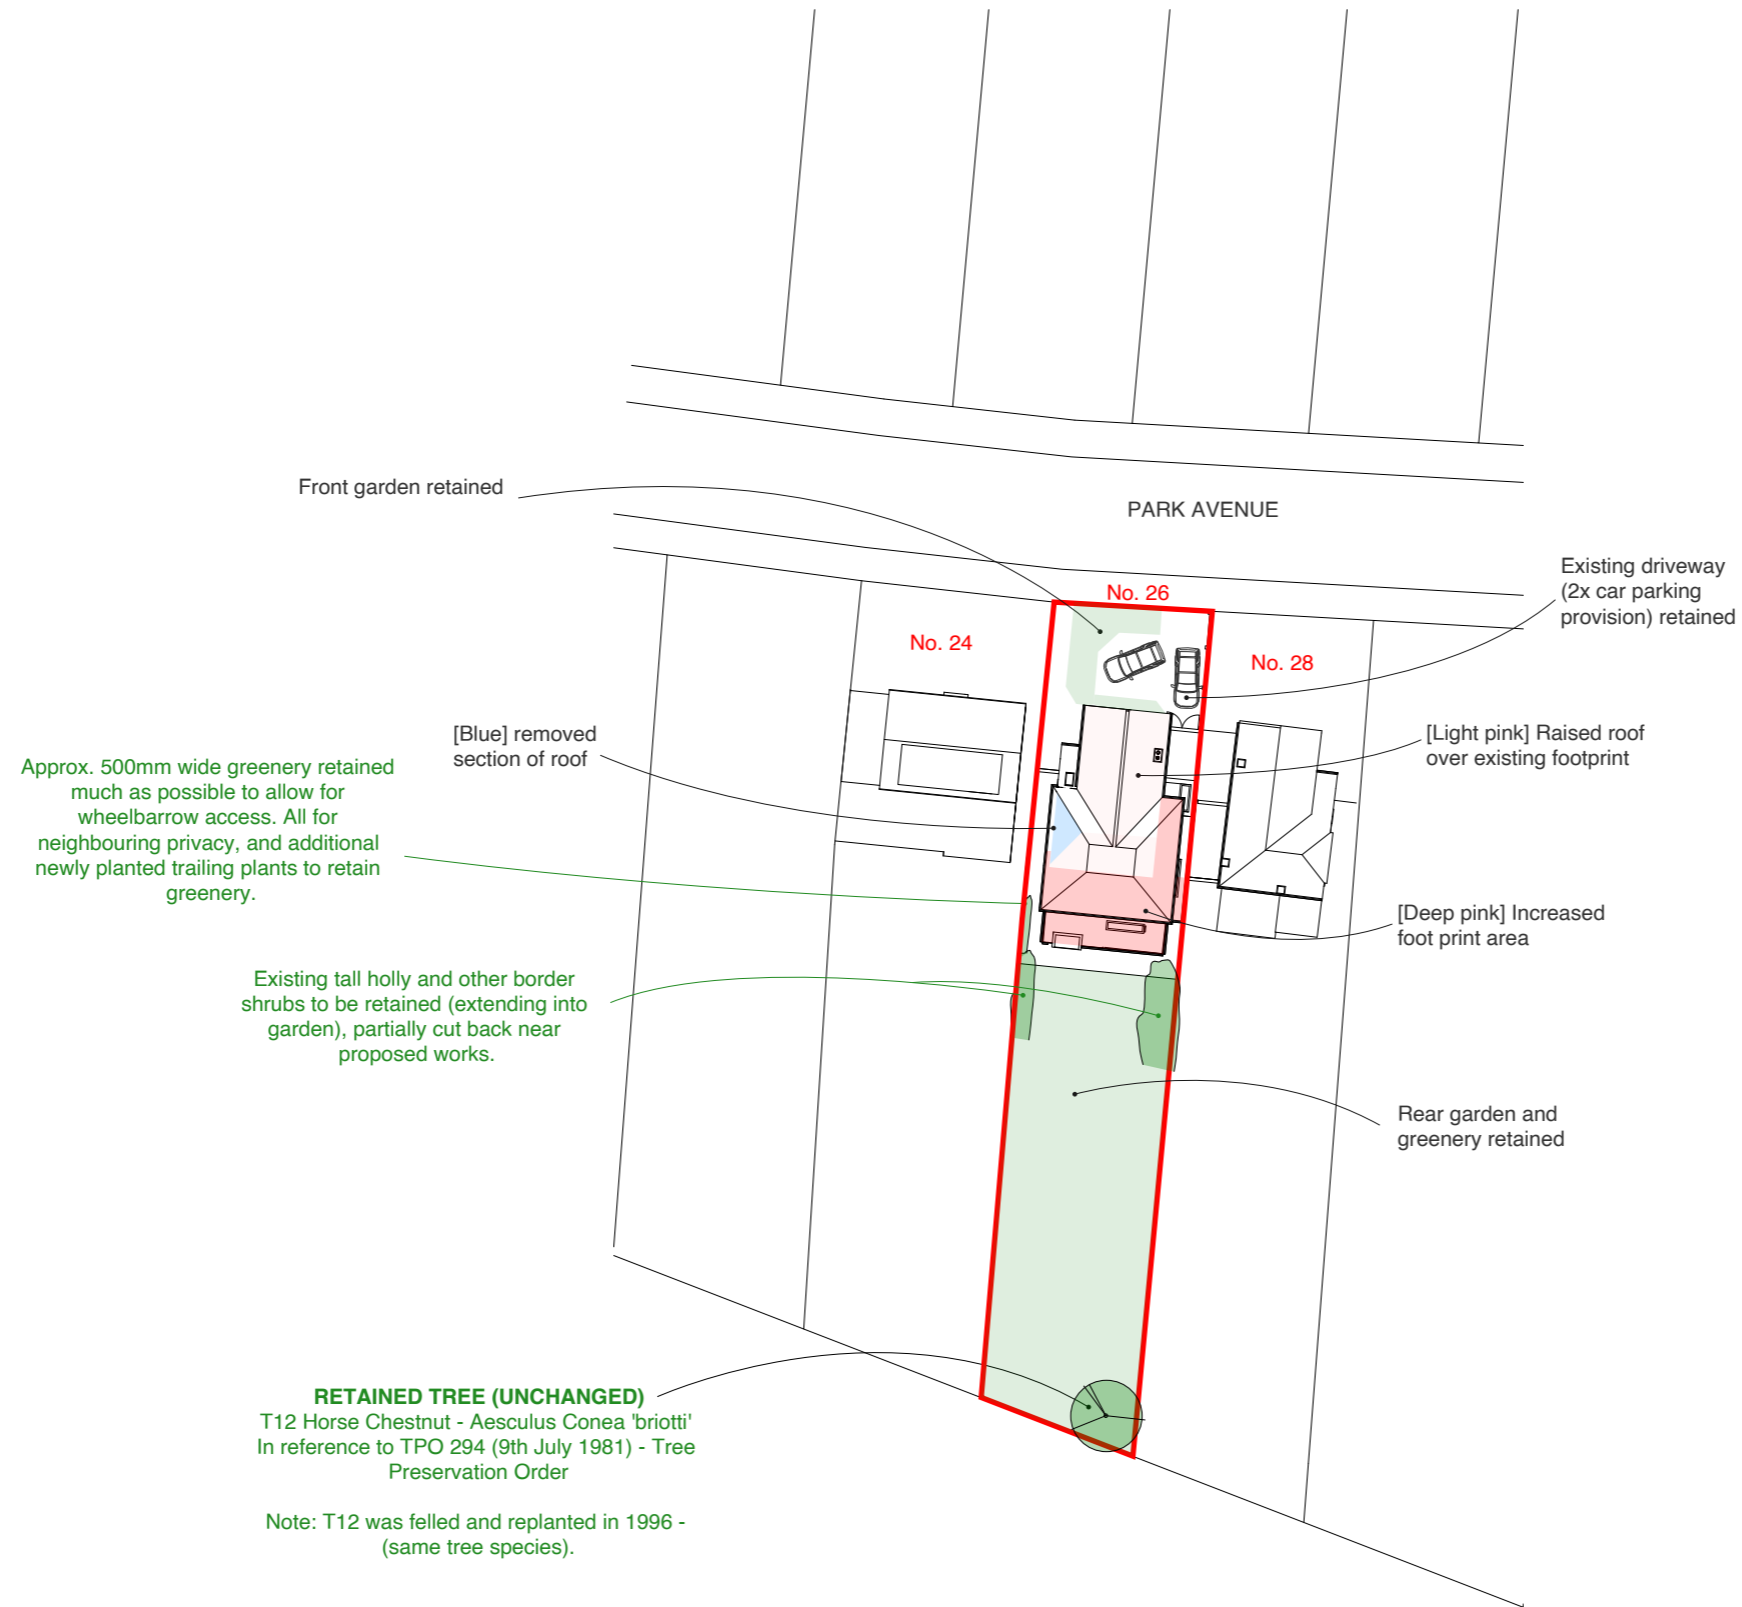

Block Plan



1:500 @ A3



Drawing Title

Location + Block Plan

Project no./ Stage/

Drawing no./ Revision

0460- PLA-

01_A

Revision notes:

Drawn by: RA

- A - First Issue
- B - Client revs Jan RA
- C - Pre planning adjustments Feb RA

Address

Client

Date

26 Park Avenue, Ruislip,
HA4 7UQ

Sagar Patel

October
2025