
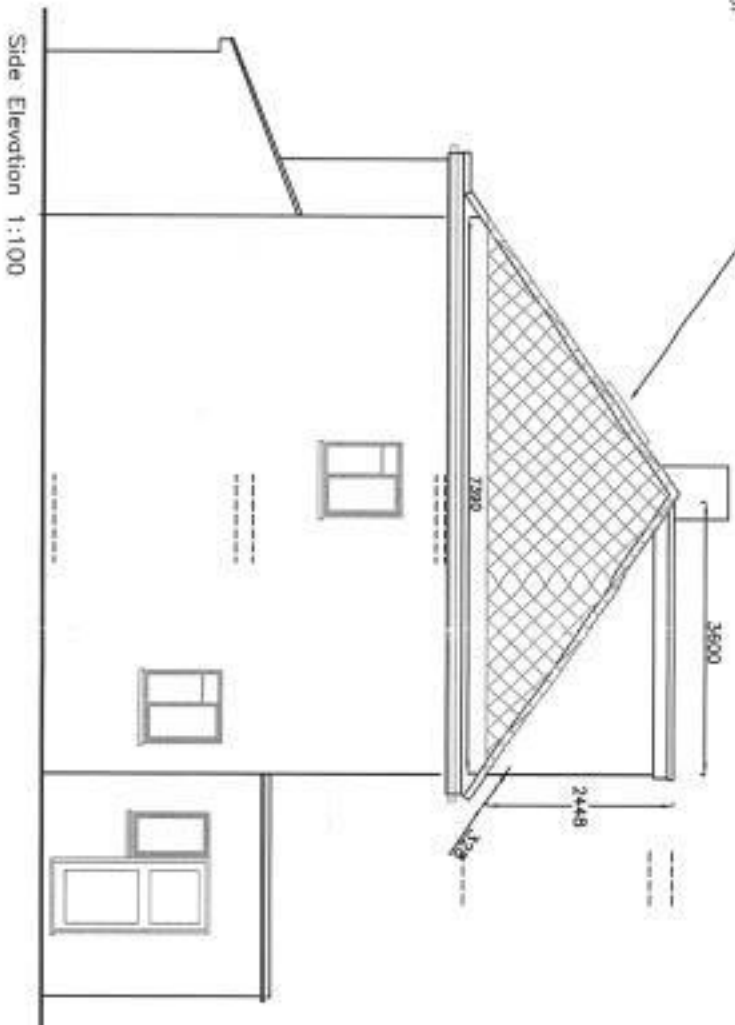




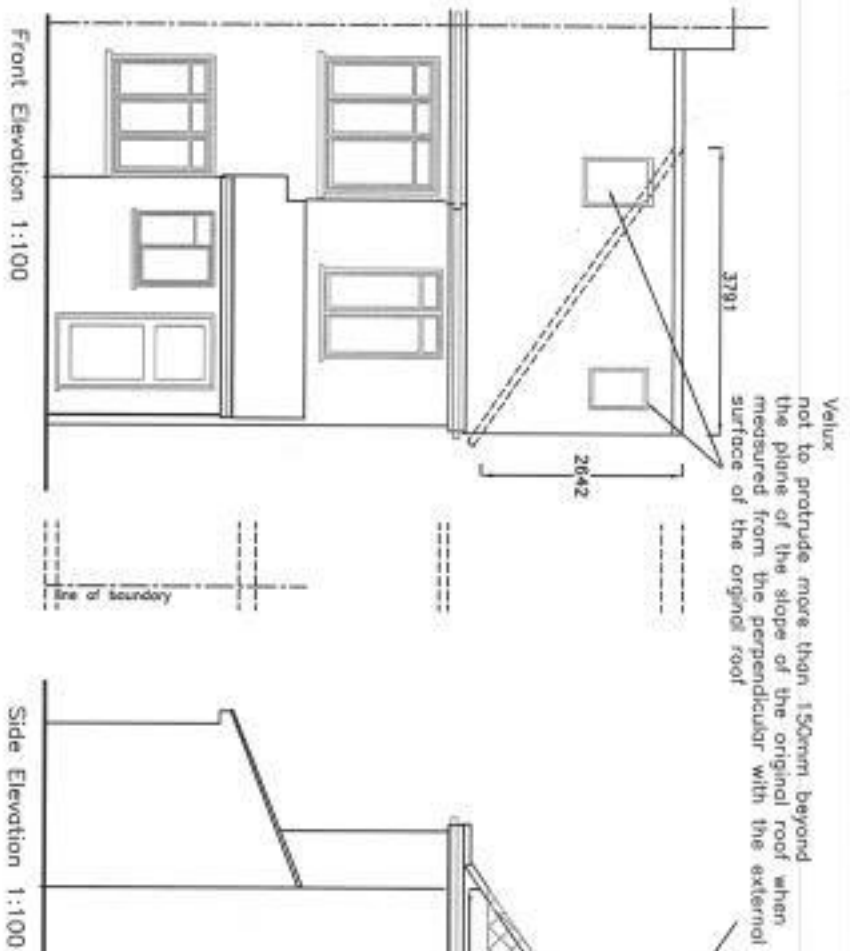


FOR PLANNING PURPOSES ONLY



ADDRESS 29 Blossom Way Hillingdon UB10 9LN		
DRAWING TITLE Plans / elevations proposed		
PROPOSAL New dormer window		
SCALE 1:100	SATC May 23	REV
DRAWING NUMBER L.02		

Volume calculations




Volume of hip to gable = (DxW) 5	
3.791 X 2.642 X 7.39 6	= 12.34M/3
Volume of dormer = depth x height X width 2	
3.6 X 2.448 2	X 4.944 = 21.8 M/3
Volume added to loft space = 34.2 M/3 Therefore scheme within GPOO	

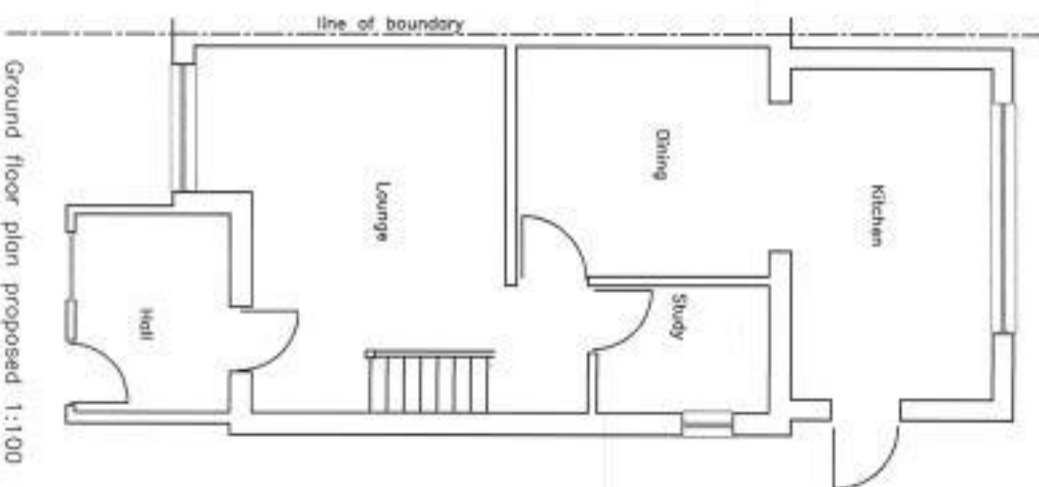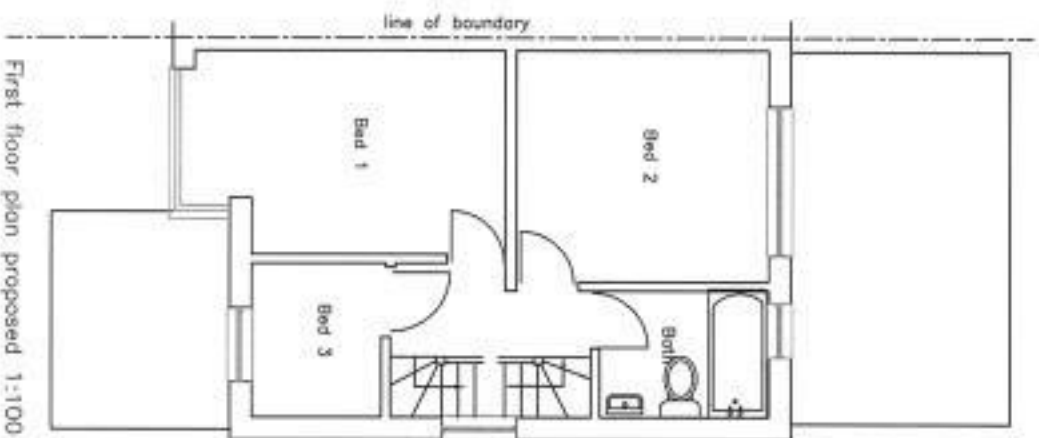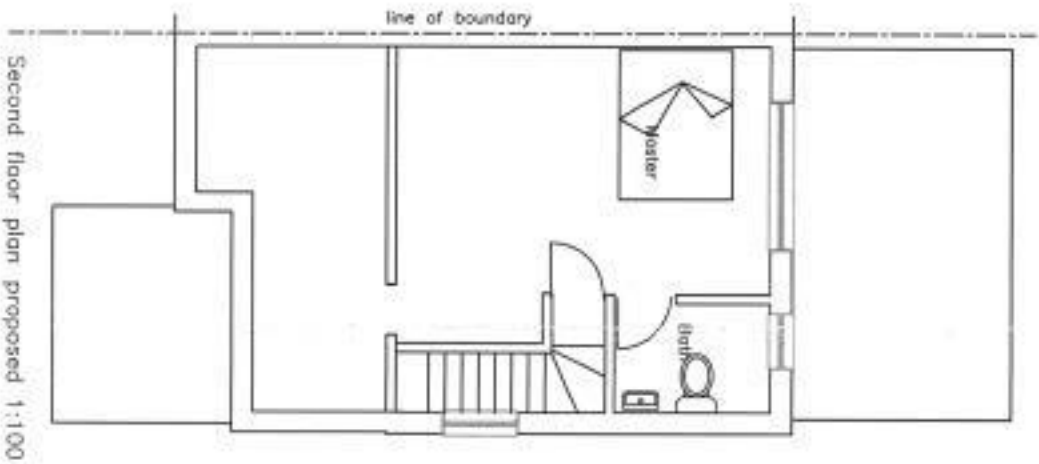

line of boundary

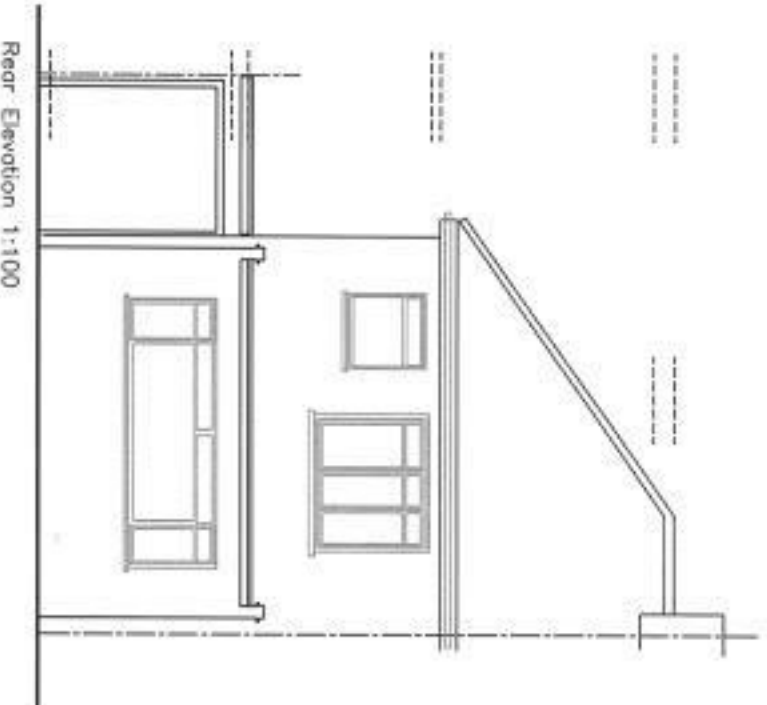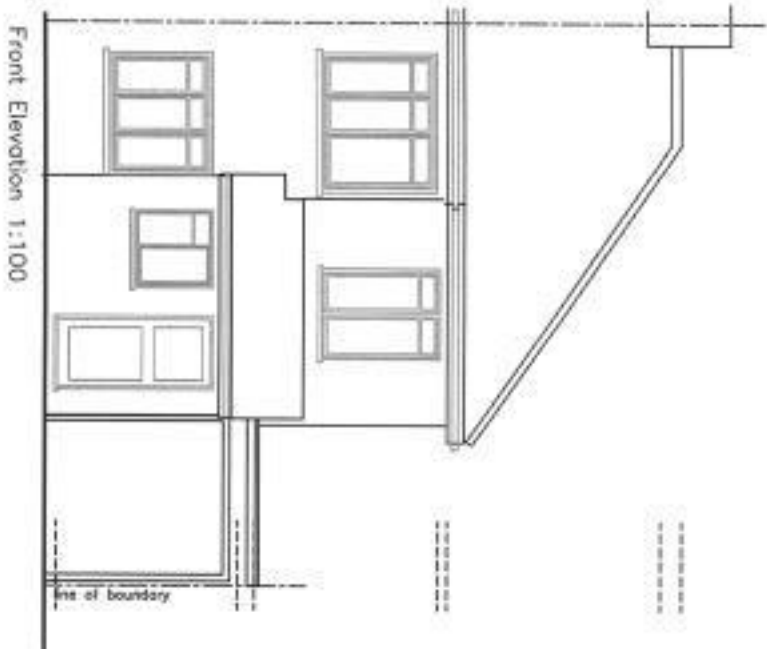

FOR PLANNING PURPOSES ONLY		
ADDRESS	29 Blossom Way Eastcote UB10 9LN	
DRAWING TITLE	Plans / elevations extg	
PROPOSAL	New dormer window extg	
SCALE	DATE	REV
1:100	May 23	
DRAWING NUMBER	L.01	

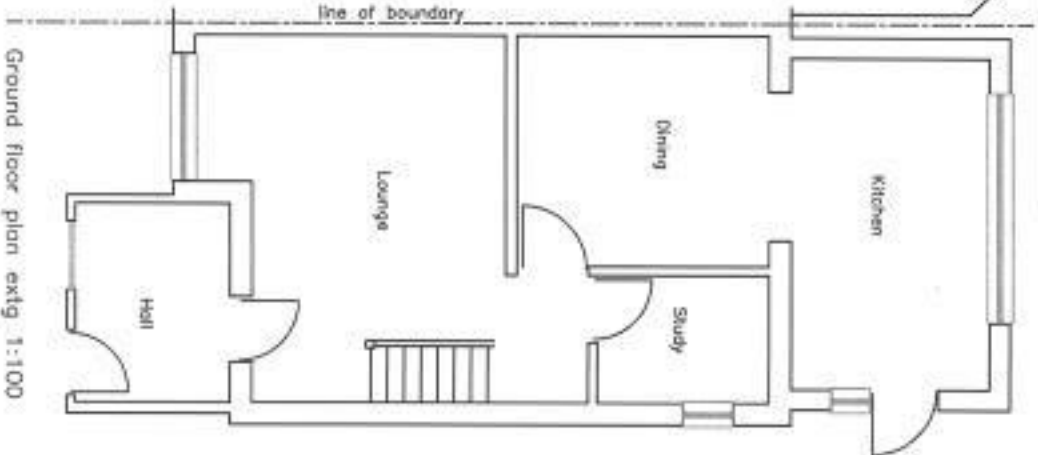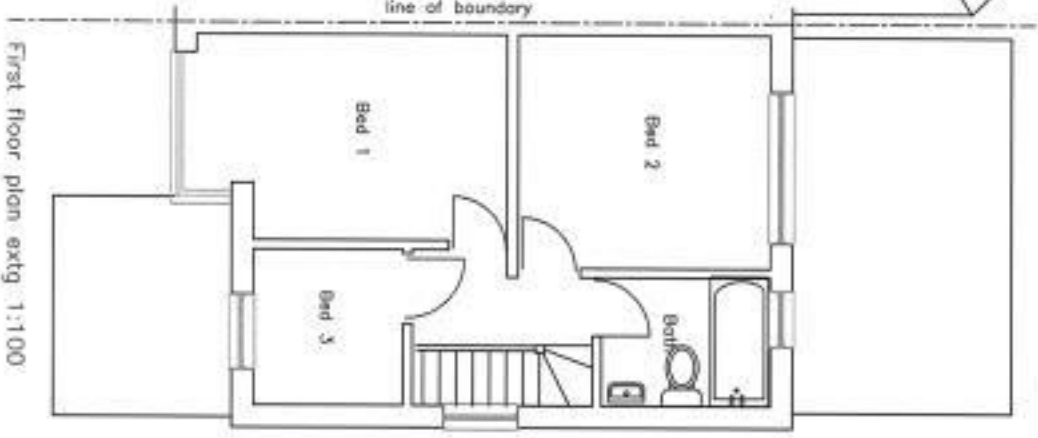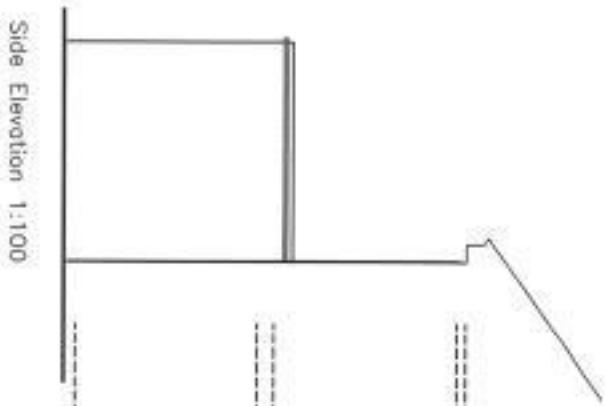

line of boundary