

Contact:
Email: info@bluearchdesign.co.uk,
Cell: 044 + 078 3293 8374
Web site: www.bluearchdesign.co.uk

Notes:
© 2022 Blue Architecture Limited.
All rights reserved.
All drawings are for the purpose of gaining
Planning approval only.
All written dimensions to be taken in
preferences to scaled dimensions.

Rev.	Description	By	Ckd	Date

Client:
Mr and Mrs. J. Sandhu.



Project:
Single Dwelling House-C3, conversion into
C4- Large Houses of Multiple Occupancy.

Location:
2 Shaftesbury Waye, Hayes,
Middlesex, UB4 0HL.


Status:
PLANNING

Title:
Existing Loft plan.

Drawn by:	Str. Etr.	Checked by:
L.p	---	R.k
Project no:	Sheet Size	Sheet no.
BAL-1588	A3	
Date:	Scale:	
03/06/2022	1: 100	

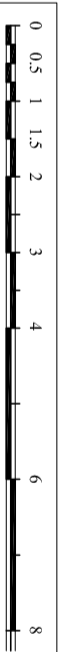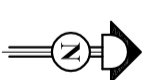

Scale bar 1:100 (Meter)

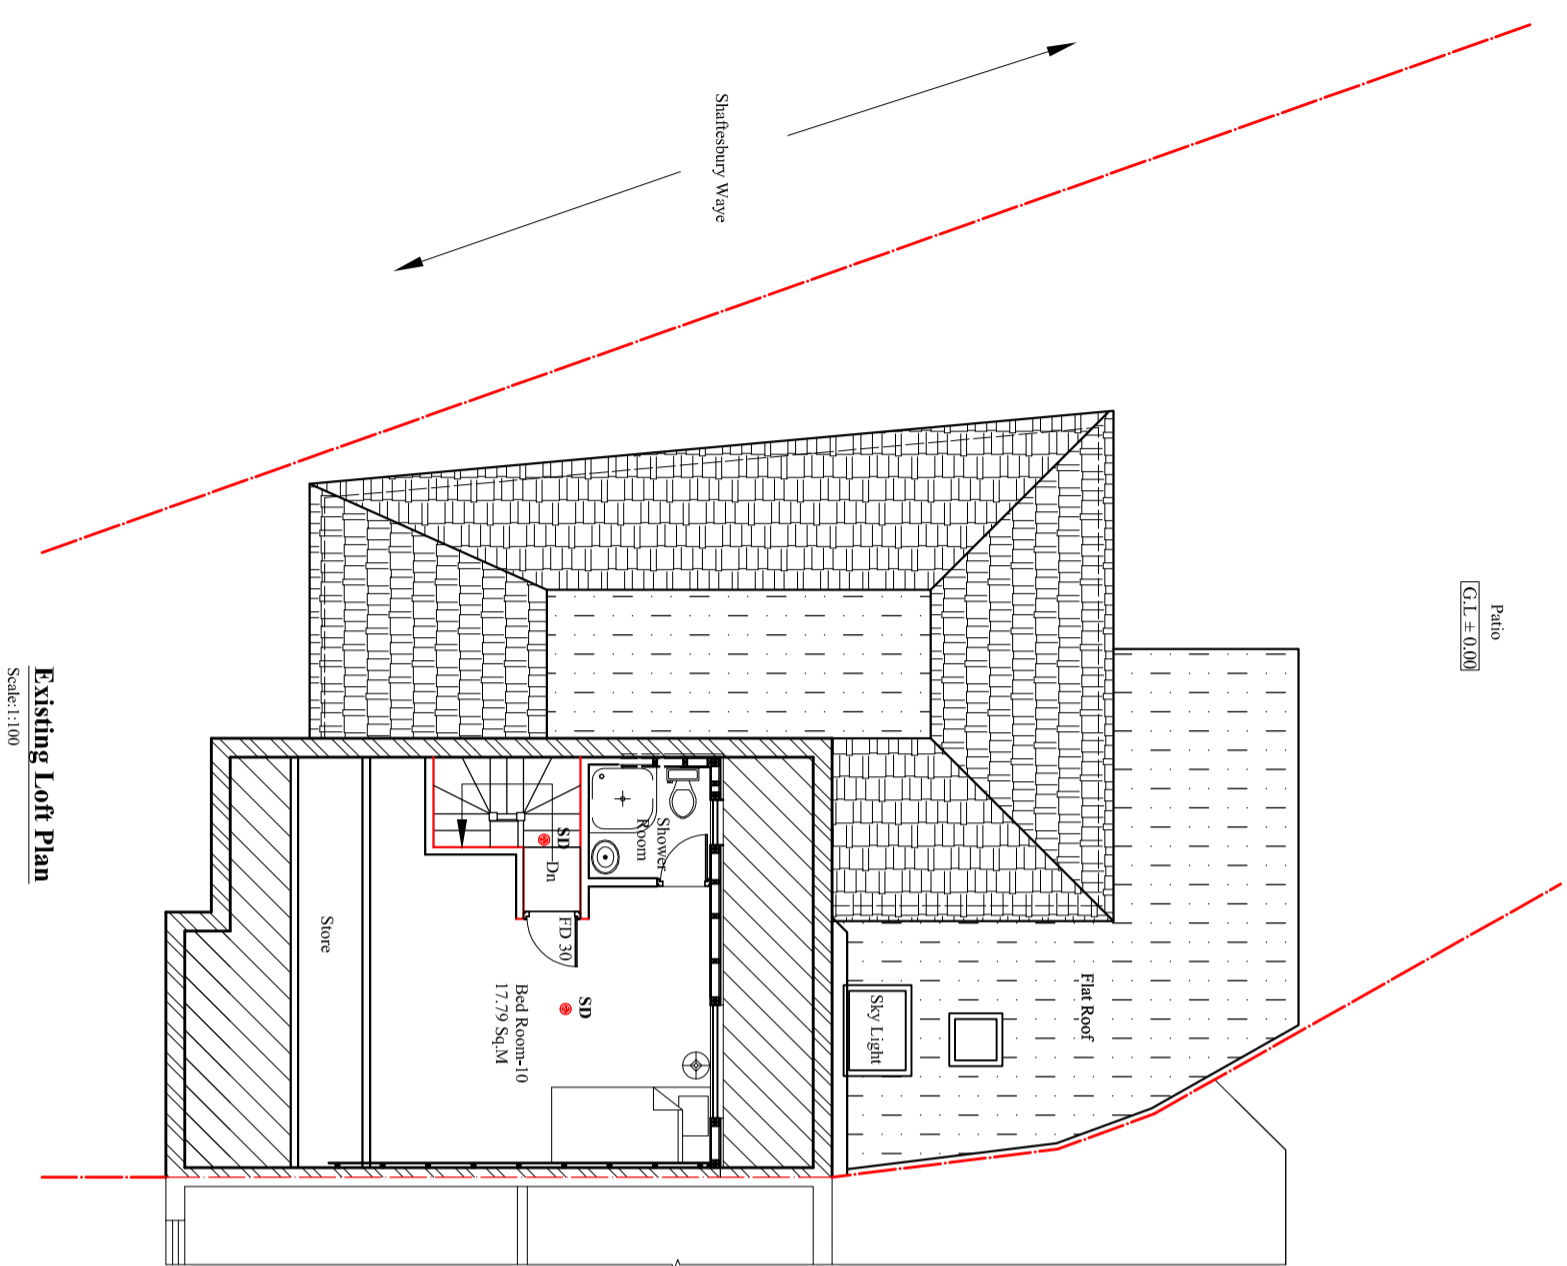

2 Shaftesbury Waye, Hayes, Middlesex, UB4 0HL.	
Ground Floor Accomodation:	
1. Lobby-----	6.20 Sq. M
2. Bed Room-1-----	15.25 Sq. M
3. Bed Room-2-----	10.25 Sq. M
4. Bed Room-3-----	10.63 Sq. M
5. Bed Room-4-----	10.51 Sq. M
6. Living Cum Dining-----	21.57 Sq. M
7. Kitchen -----	10.39 Sq. M
8. Common Shower Room -----	2.17 Sq. M
First Floor Accomodation:	
1. Bed Room- 5-----	13.77 Sq. M
2. Bed Room- 6-----	12.70 Sq. M
3. Bed Room- 7-----	9.70 Sq. M
4. Bed Room- 8-----	7.44 Sq. M
5. Bed Room- 9-----	7.75 Sq. M
6. Landing / Circulation -----	9.28 Sq. M
Second /Loft floor Accomodation:	
1. Landing-----	0.37 Sq. M
2. Bed Room-10 -----	17.79 Sq. M
3. Store -----	4.60 Sq. M
Note: All Bed Room's area are expect En-suite.	