
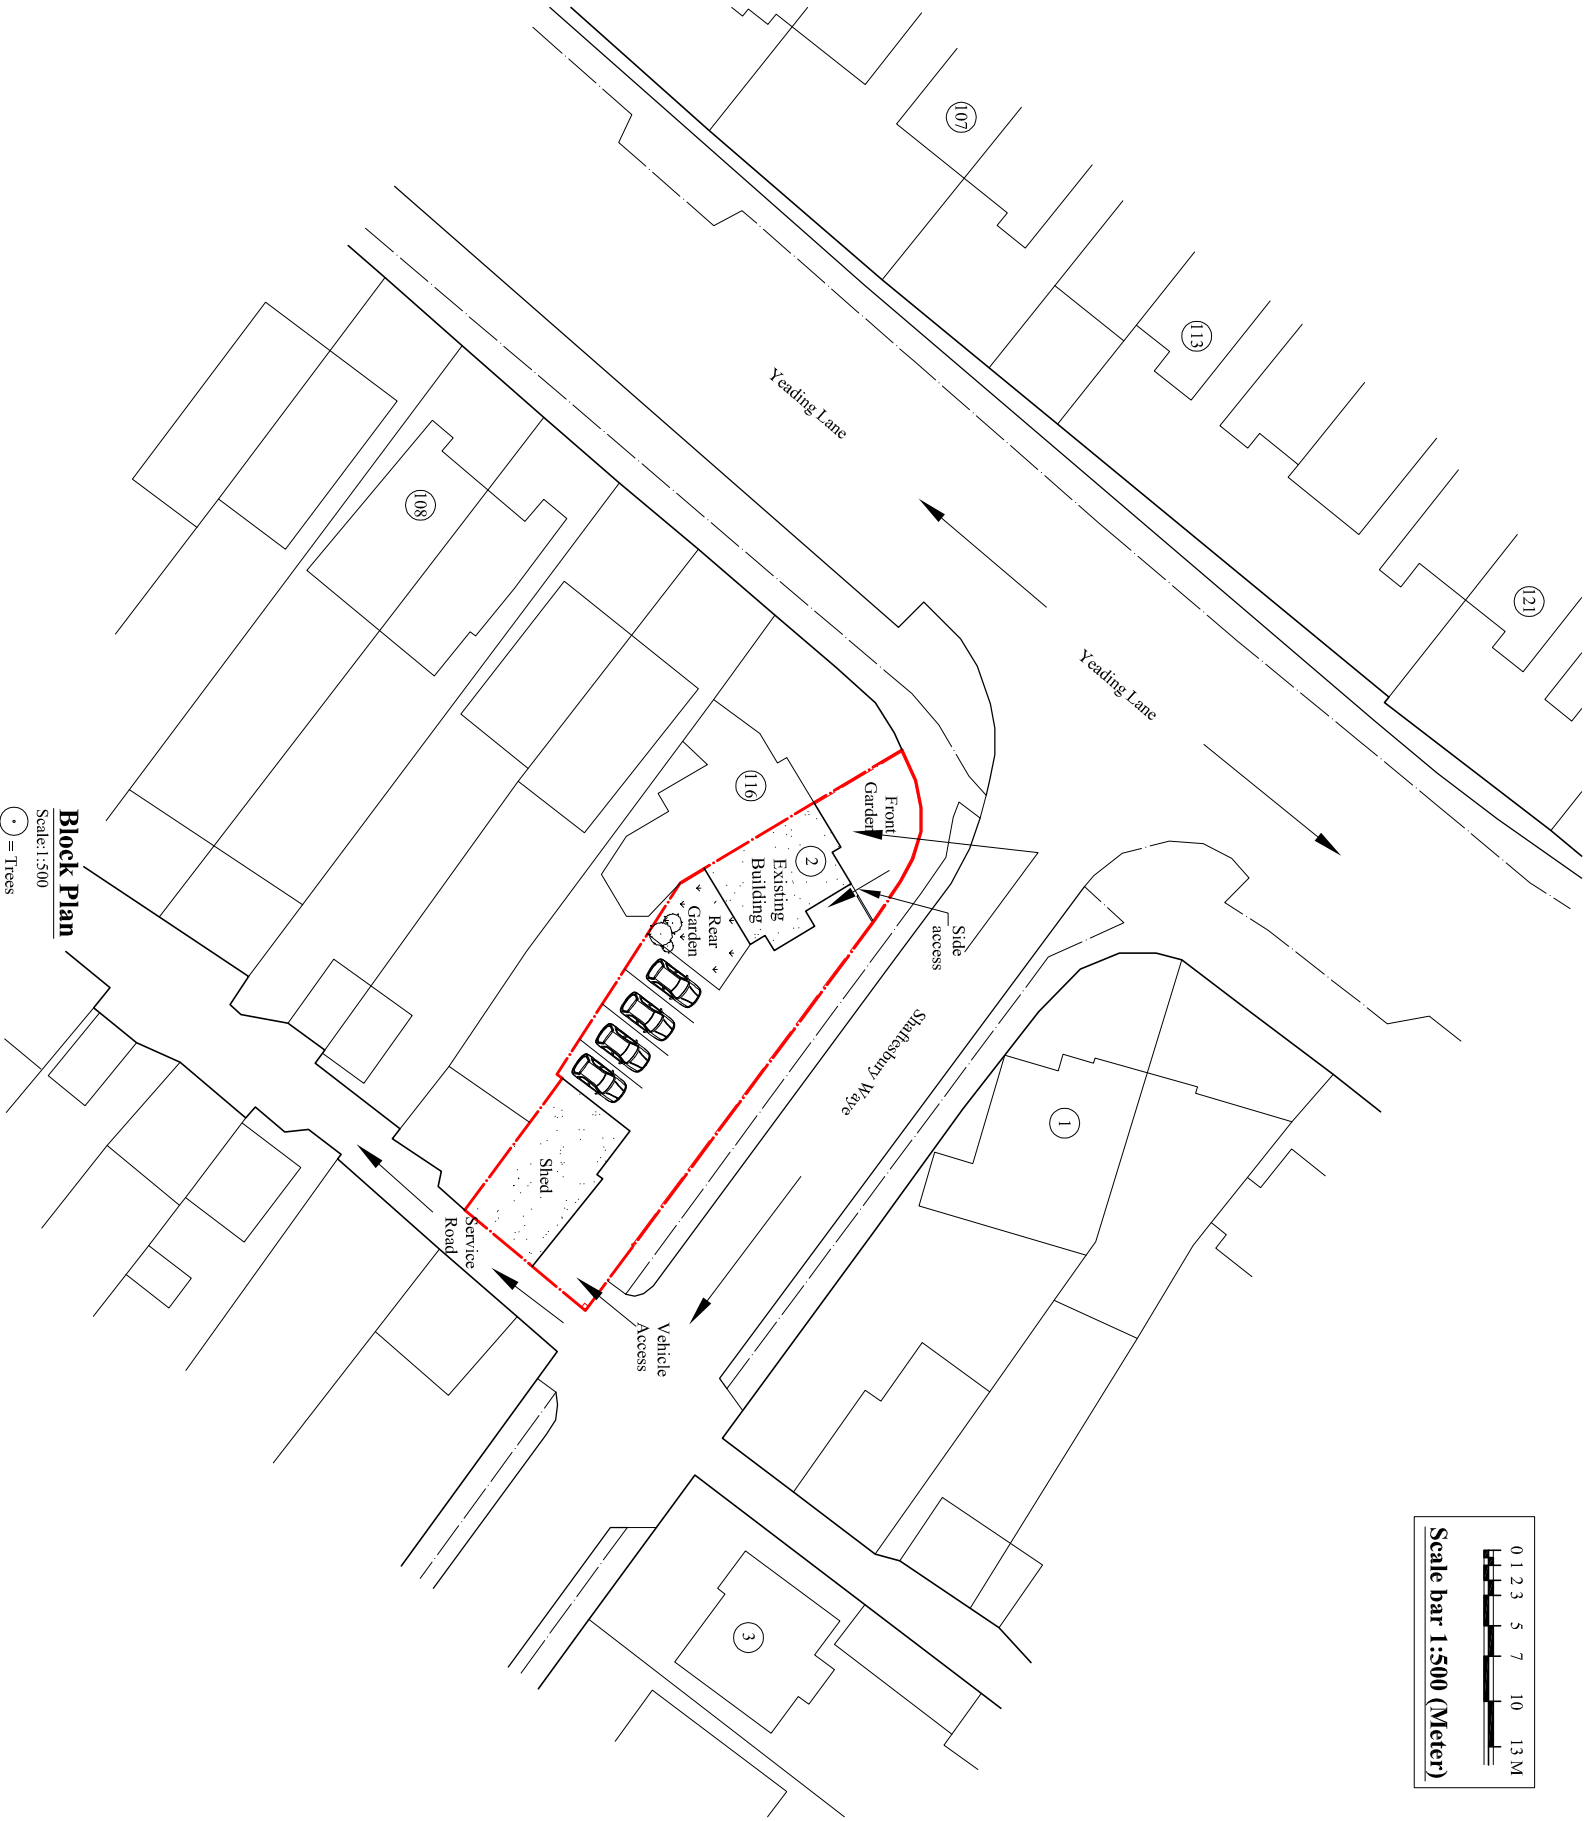
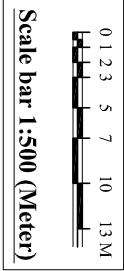


Contact: info@bluearchdesign.co.uk,
Email: info@bluearchdesign.co.uk,
Cell: 044 + 078 3293 8374
Web site: www.bluearchdesign.co.uk

Notes:
© 2022 Blue Architecture Limited.
All rights reserved.
All drawings are for the purpose of gaining
Planning approval only.
All written dimensions to be taken in
preferences to scaled dimensions.

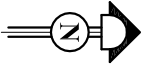

Block Plan
Scale:1:500
● = Trees

Rev.	Description	By	Ckd	Date

Client:

Mr and Mrs. J. Sandhu.

Project:

Single Dwelling House-C3, conversion into
C4- Large Houses of Multiple Occupancy.

Location:

2 Shaftesbury Waye, Hayes,
Middlesex, UB4 0HL.

Status:

PLANNING

Title:

Block Plan

Drawn by:

L.p

Str. Et.

R.k

Checked by:

Project no:

BAL-1588

Sheet Size

A3

Sheet no.

Date:

03/06/2022

Scale:

1:500