




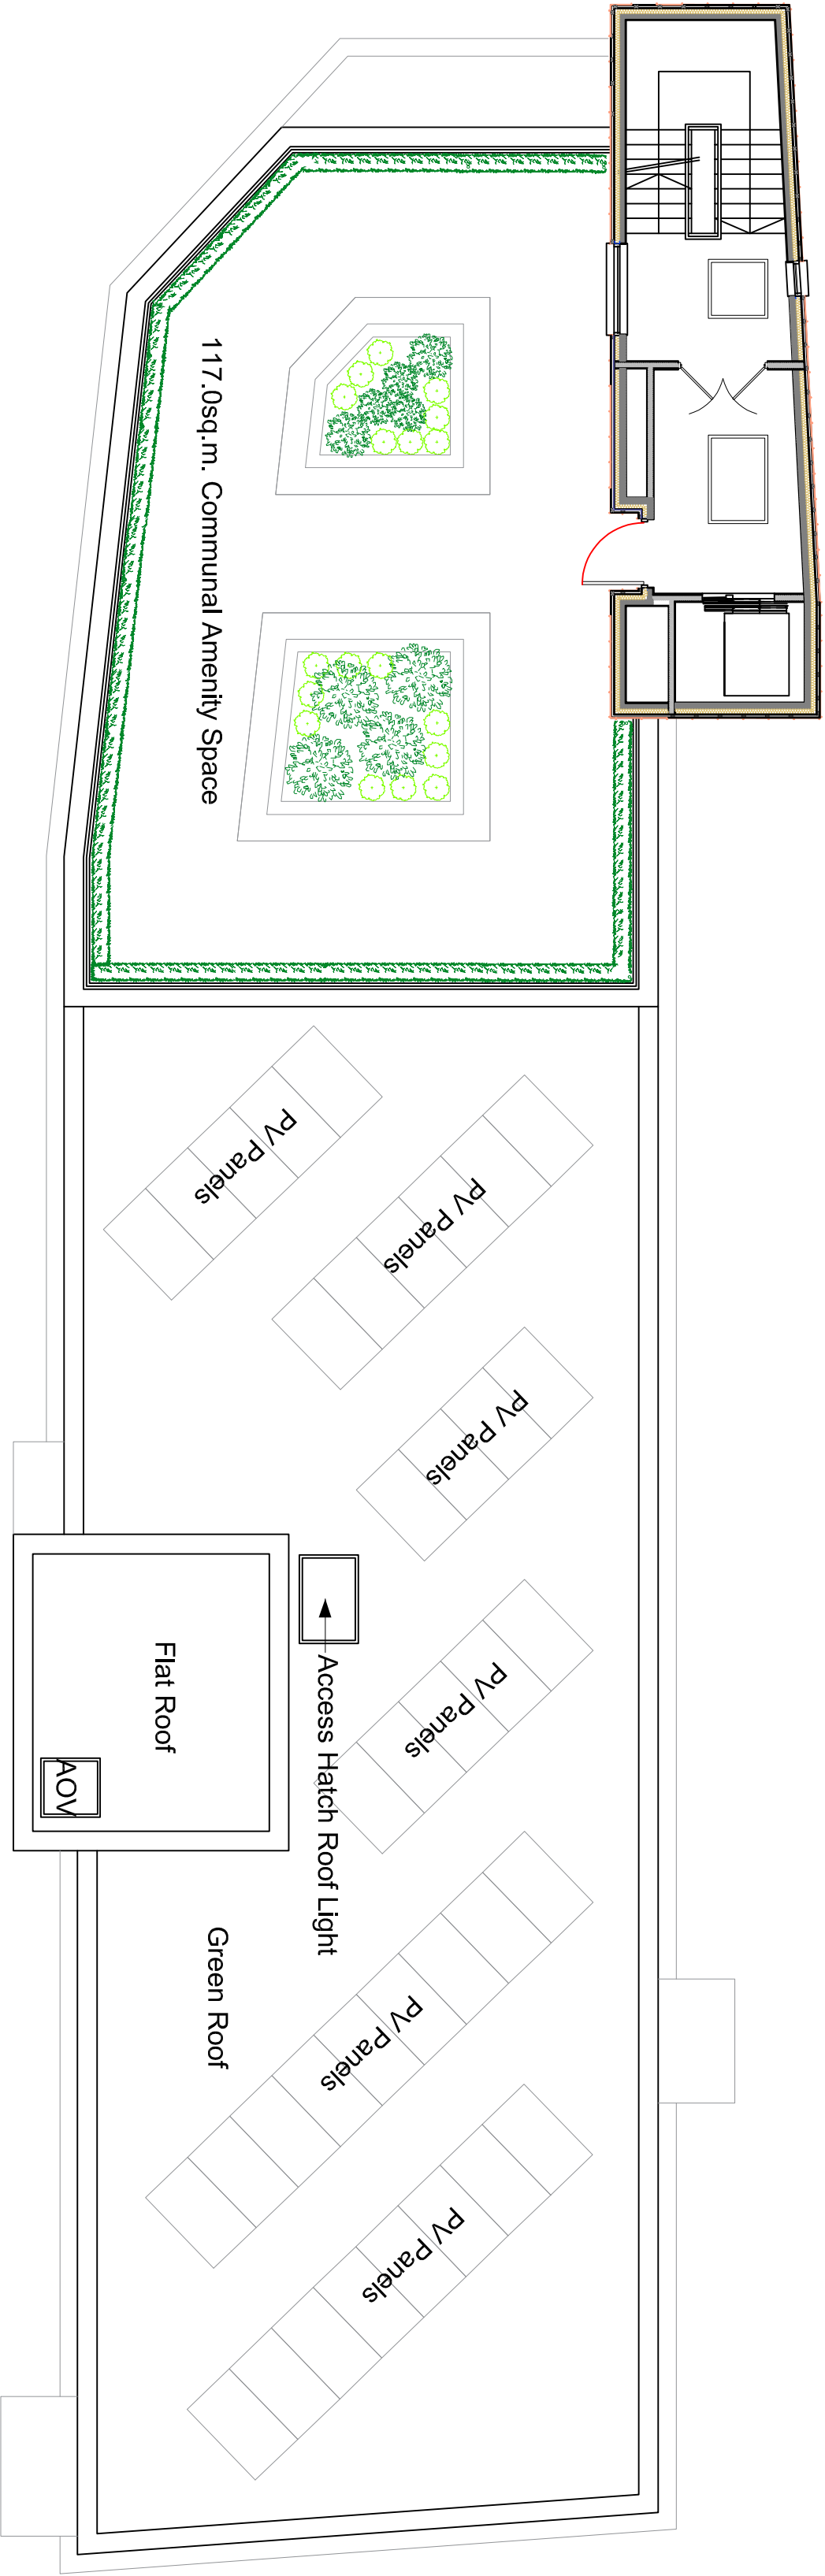

PROPOSED THIRD FLOOR

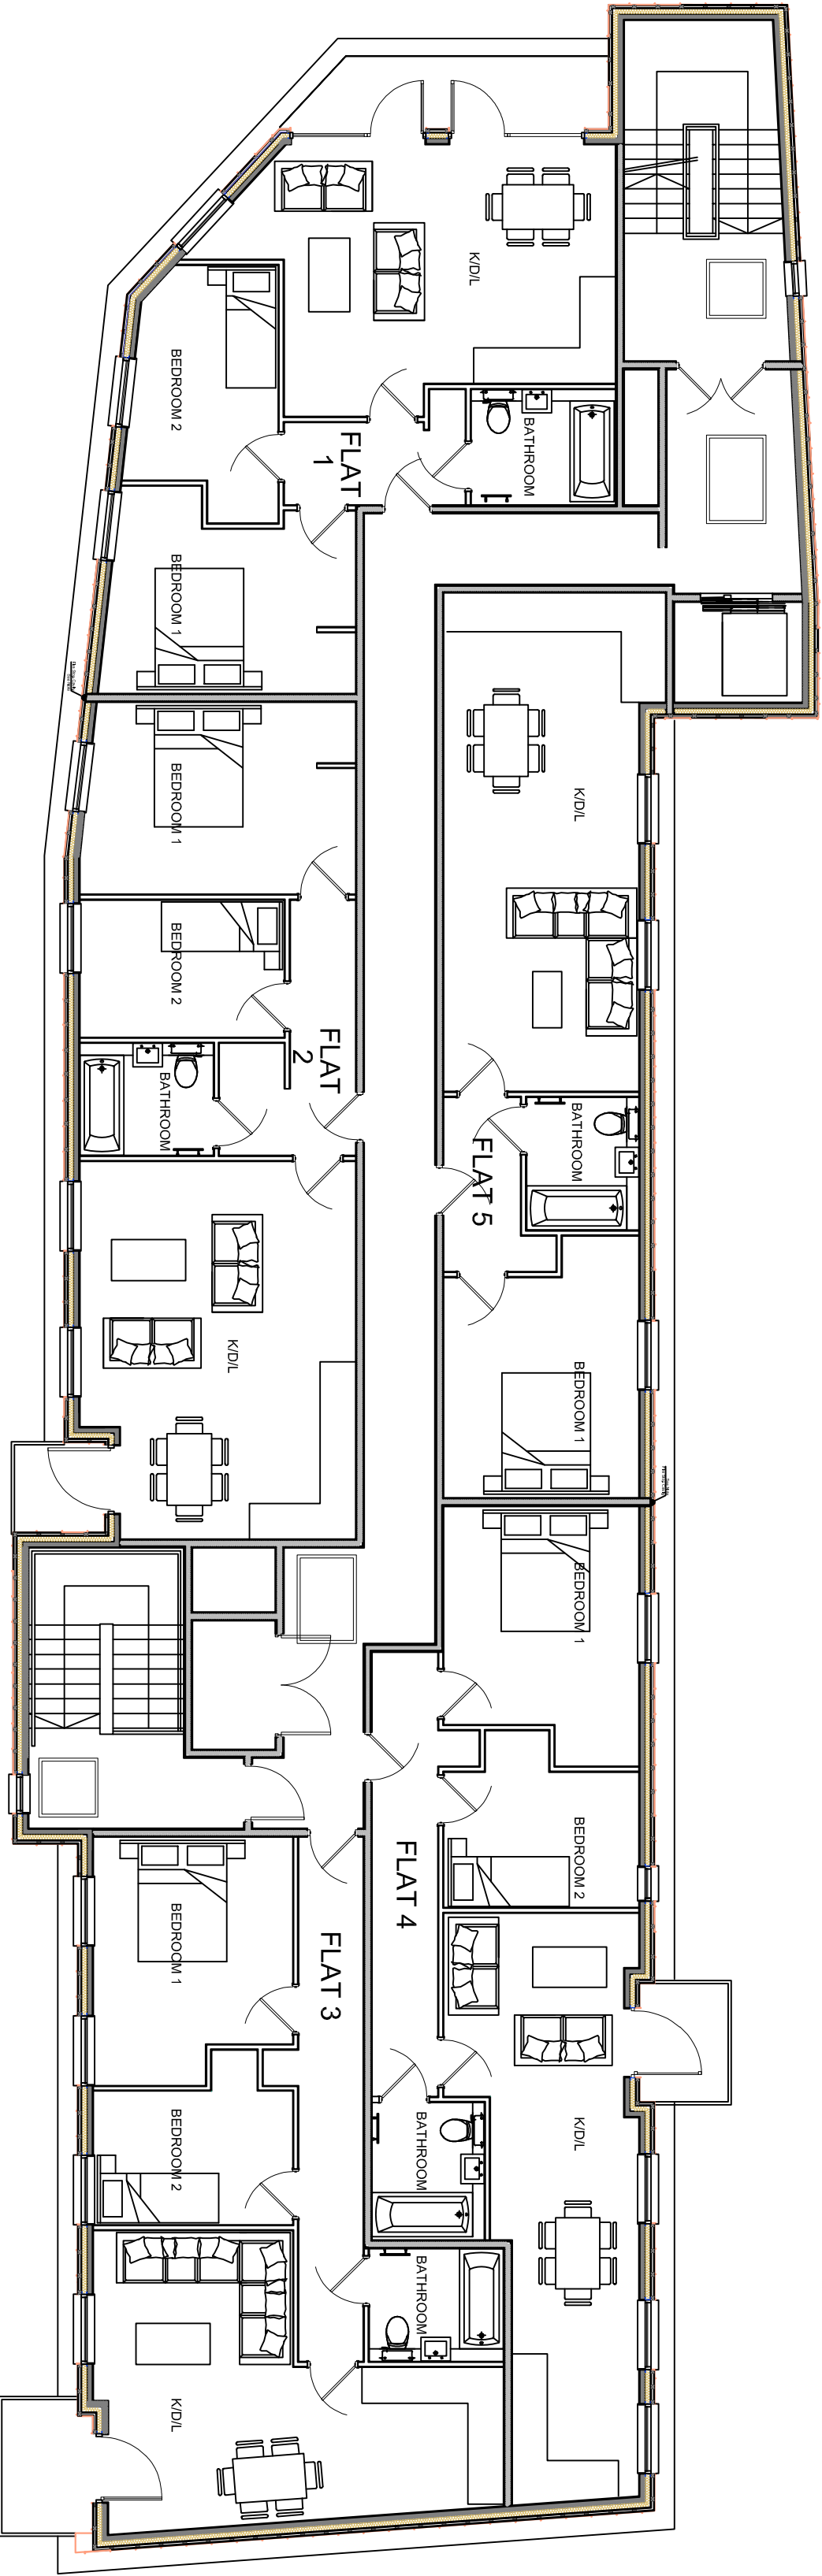

PROPOSED SECOND FLOOR

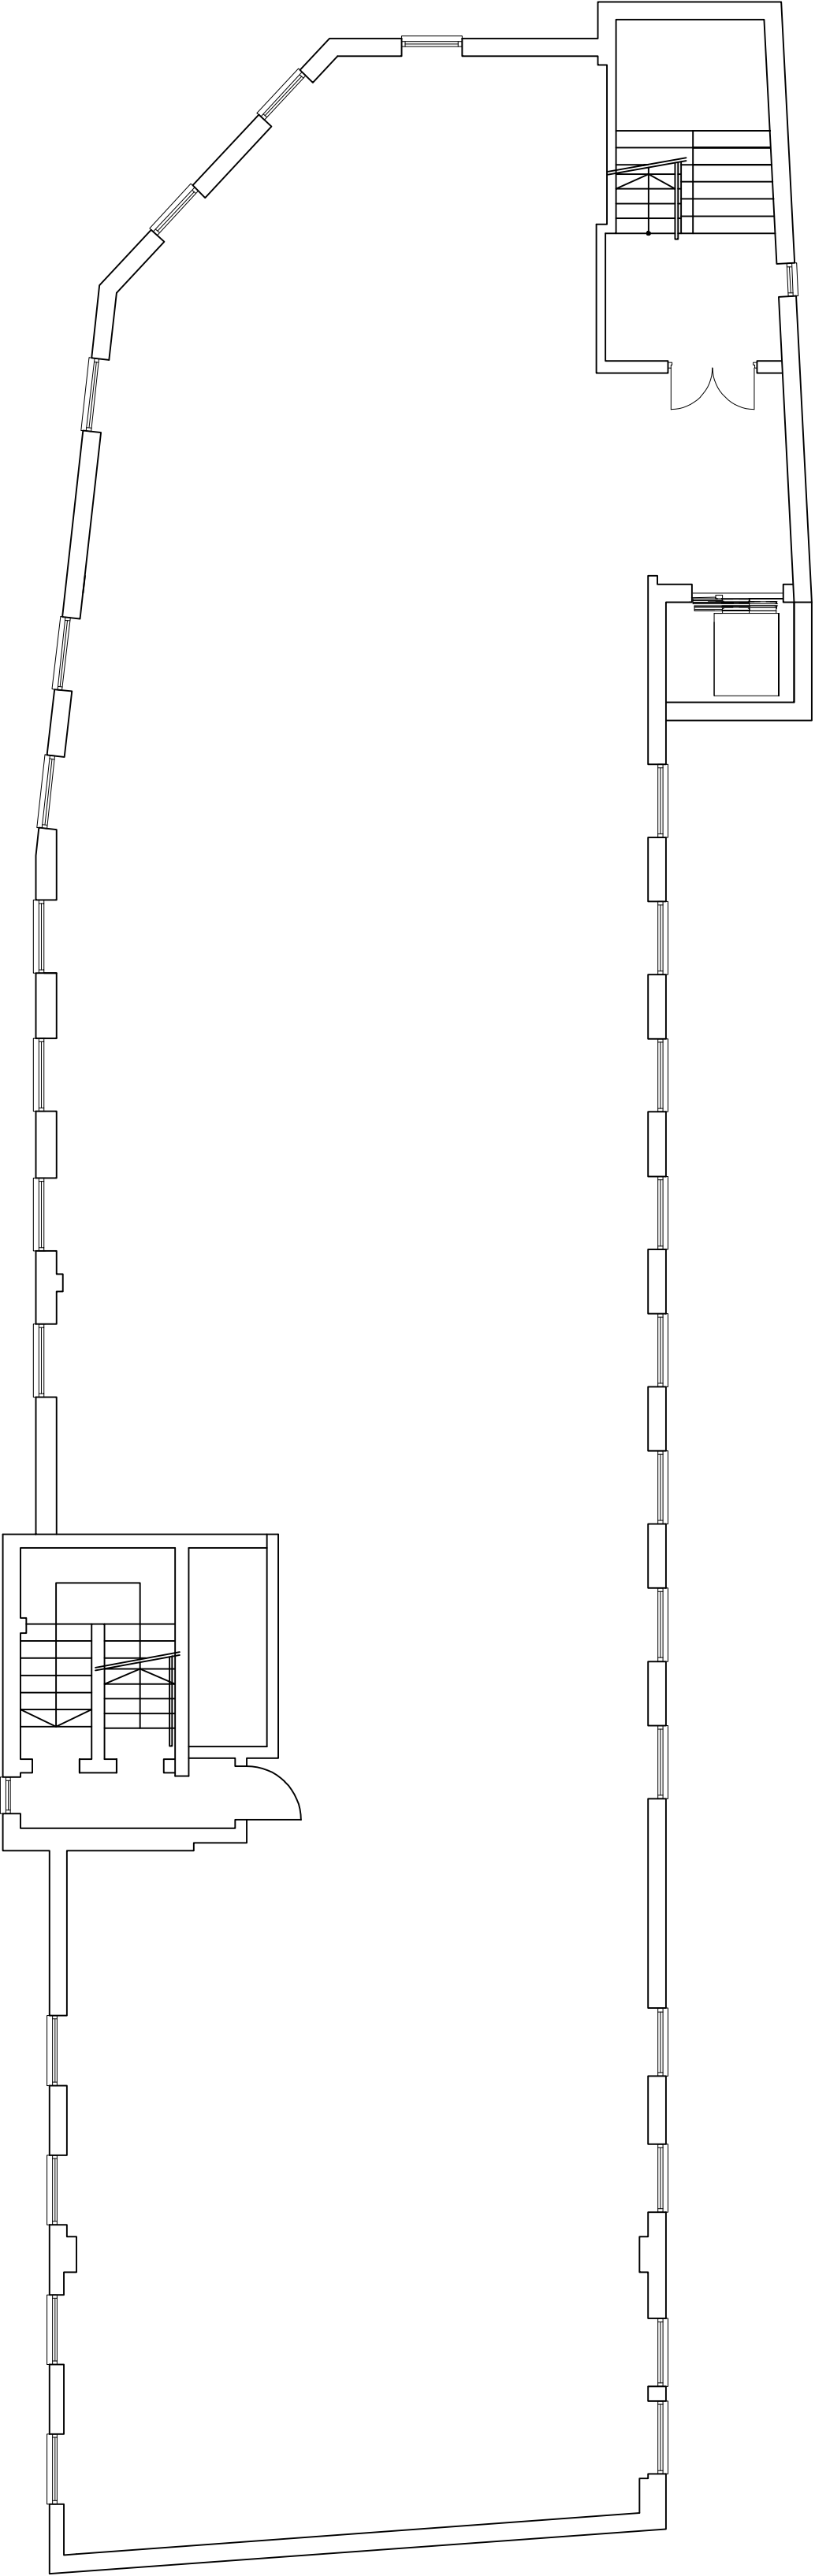

FIRST FLOOR

A - 04/12/24 - Issue for D.O.C.3 Application.

Notes & Revisions:

Principal Architect: Roy G. Holt MA ARB
All information is COPYRIGHT ©

Granville Forbes Architects Ltd.

Company Reg. No.: 12411986

0795 494 9964

royholtarchitect@hotmail.com

Yiewsley

163 High St., London. UB7 7QH

Client:

Project:

Subject:

Scale:

Drawing No.:

Additional Floor on Existing Building.

Plans.

1:100 @ A1.

UB7/Doc3/200 Rev.A