



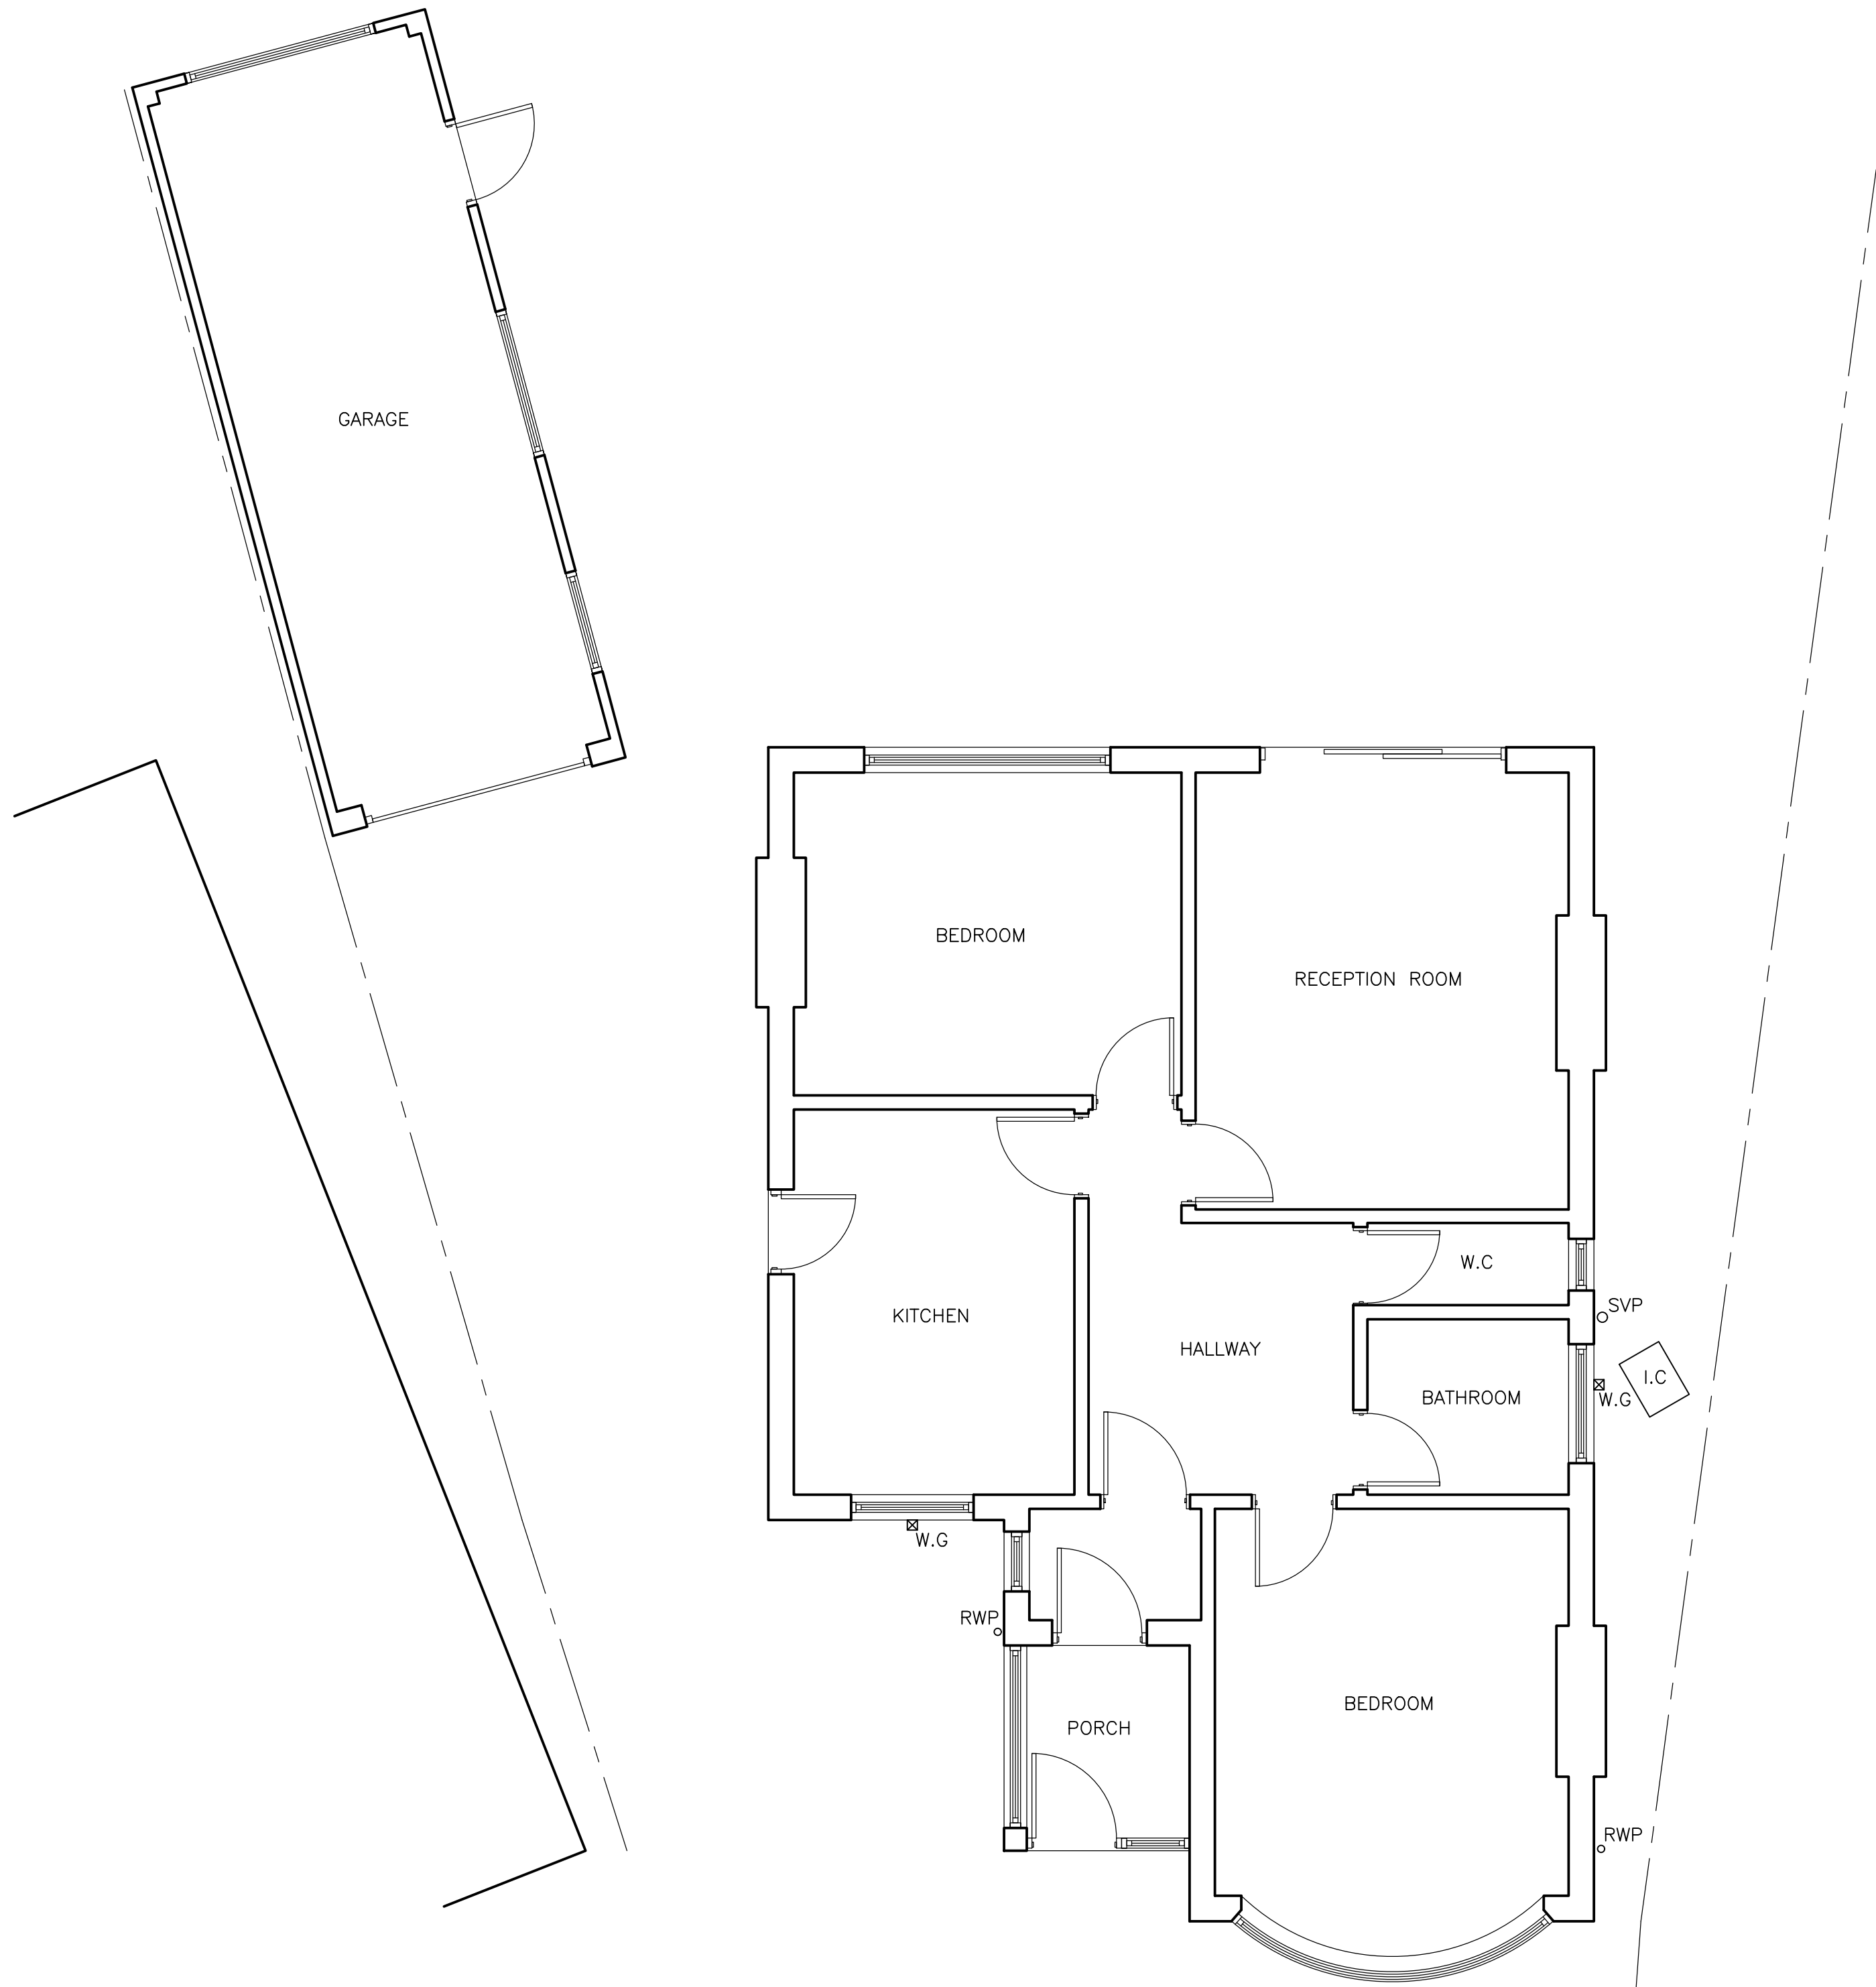

GROUND FLOOR PLAN
(1:50)




FRONT ELEVATION
(1:100)

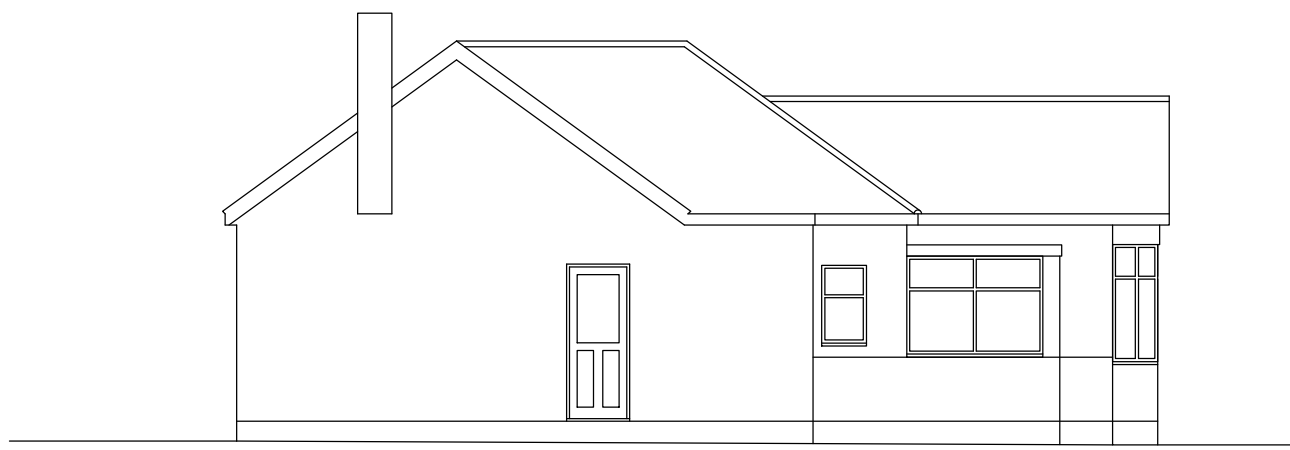


LEFT ELEVATION
(1:100)





REAR ELEVATION
(1:100)

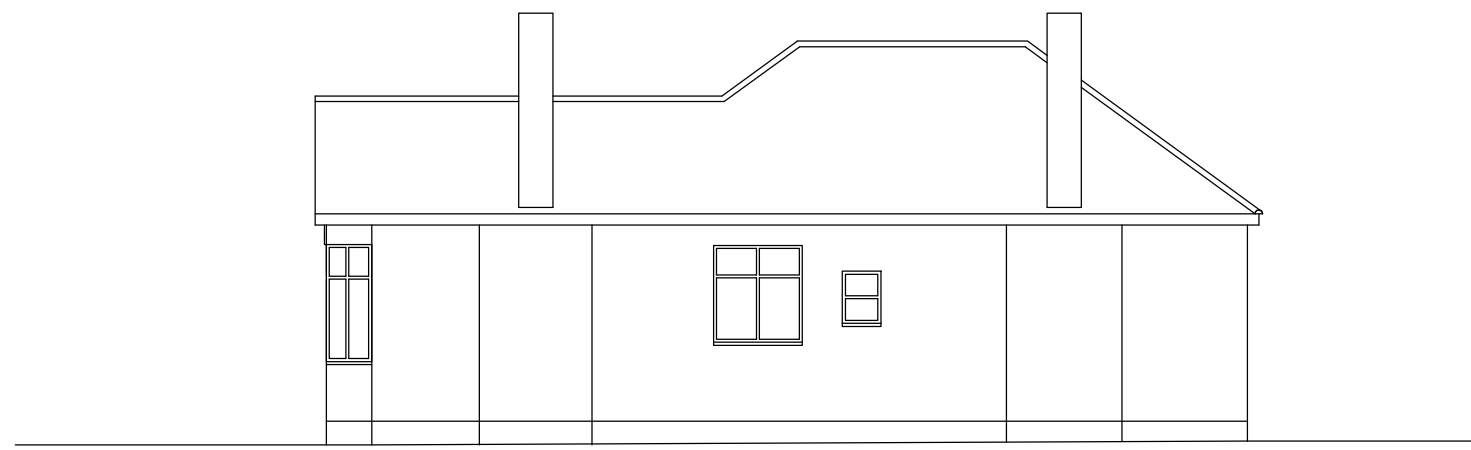

RIGHT ELEVATION
(1:100)

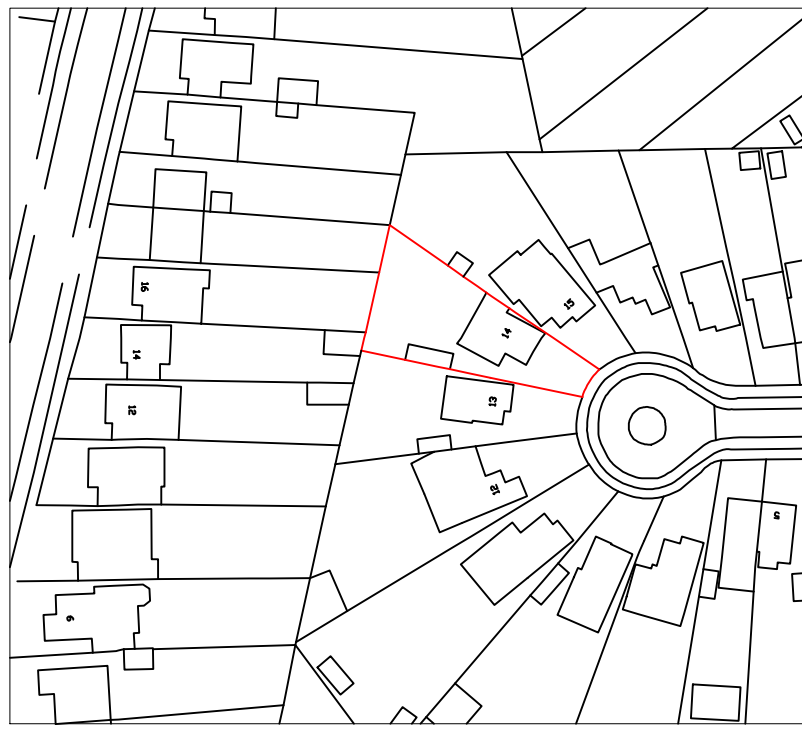

LOCATION PLAN
(1:1250)

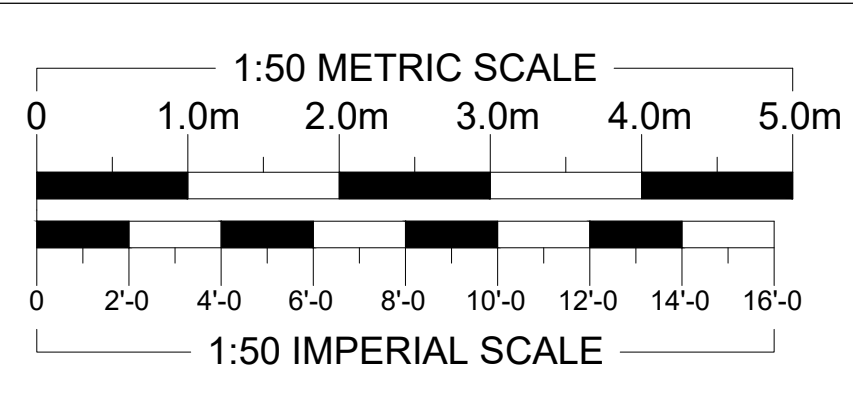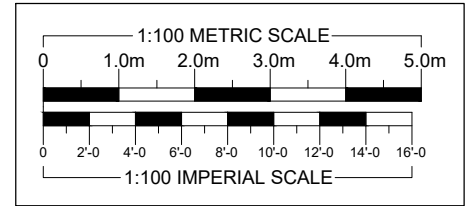

REVISIONS	DATE
ARTHUR J. FERRYMAN & ASSOCIATES ARCHITECTURAL CONSULTANTS • SURVEYORS 128 HIGH STREET • BUSHEY • HERTS • WD23 3DE Tel: 020 8950 0508 Email: office@ajferryman.co.uk	

TITLE	AS EXISTING		
ADDRESS	14 Kenbury Close Ickenham UB10 8HU		

CLIENT	Mrs J Rankmore		
SCALE	AS SHOWN @A1	DRAWN	BMc
DATE	12/23		
DRAWING	223142/01		REV.