


13 **PROP GROUND FLOOR**
Scale: 1:100

NEIGHBOURS HOUSE
32 THE CHASE

NEIGHBOURS
GROUND FLOOR
SIDE TO REAR EXTENSION

NEIGHBOURS EXT


NEIGHBOURS HOUSE
28 THE CHASE

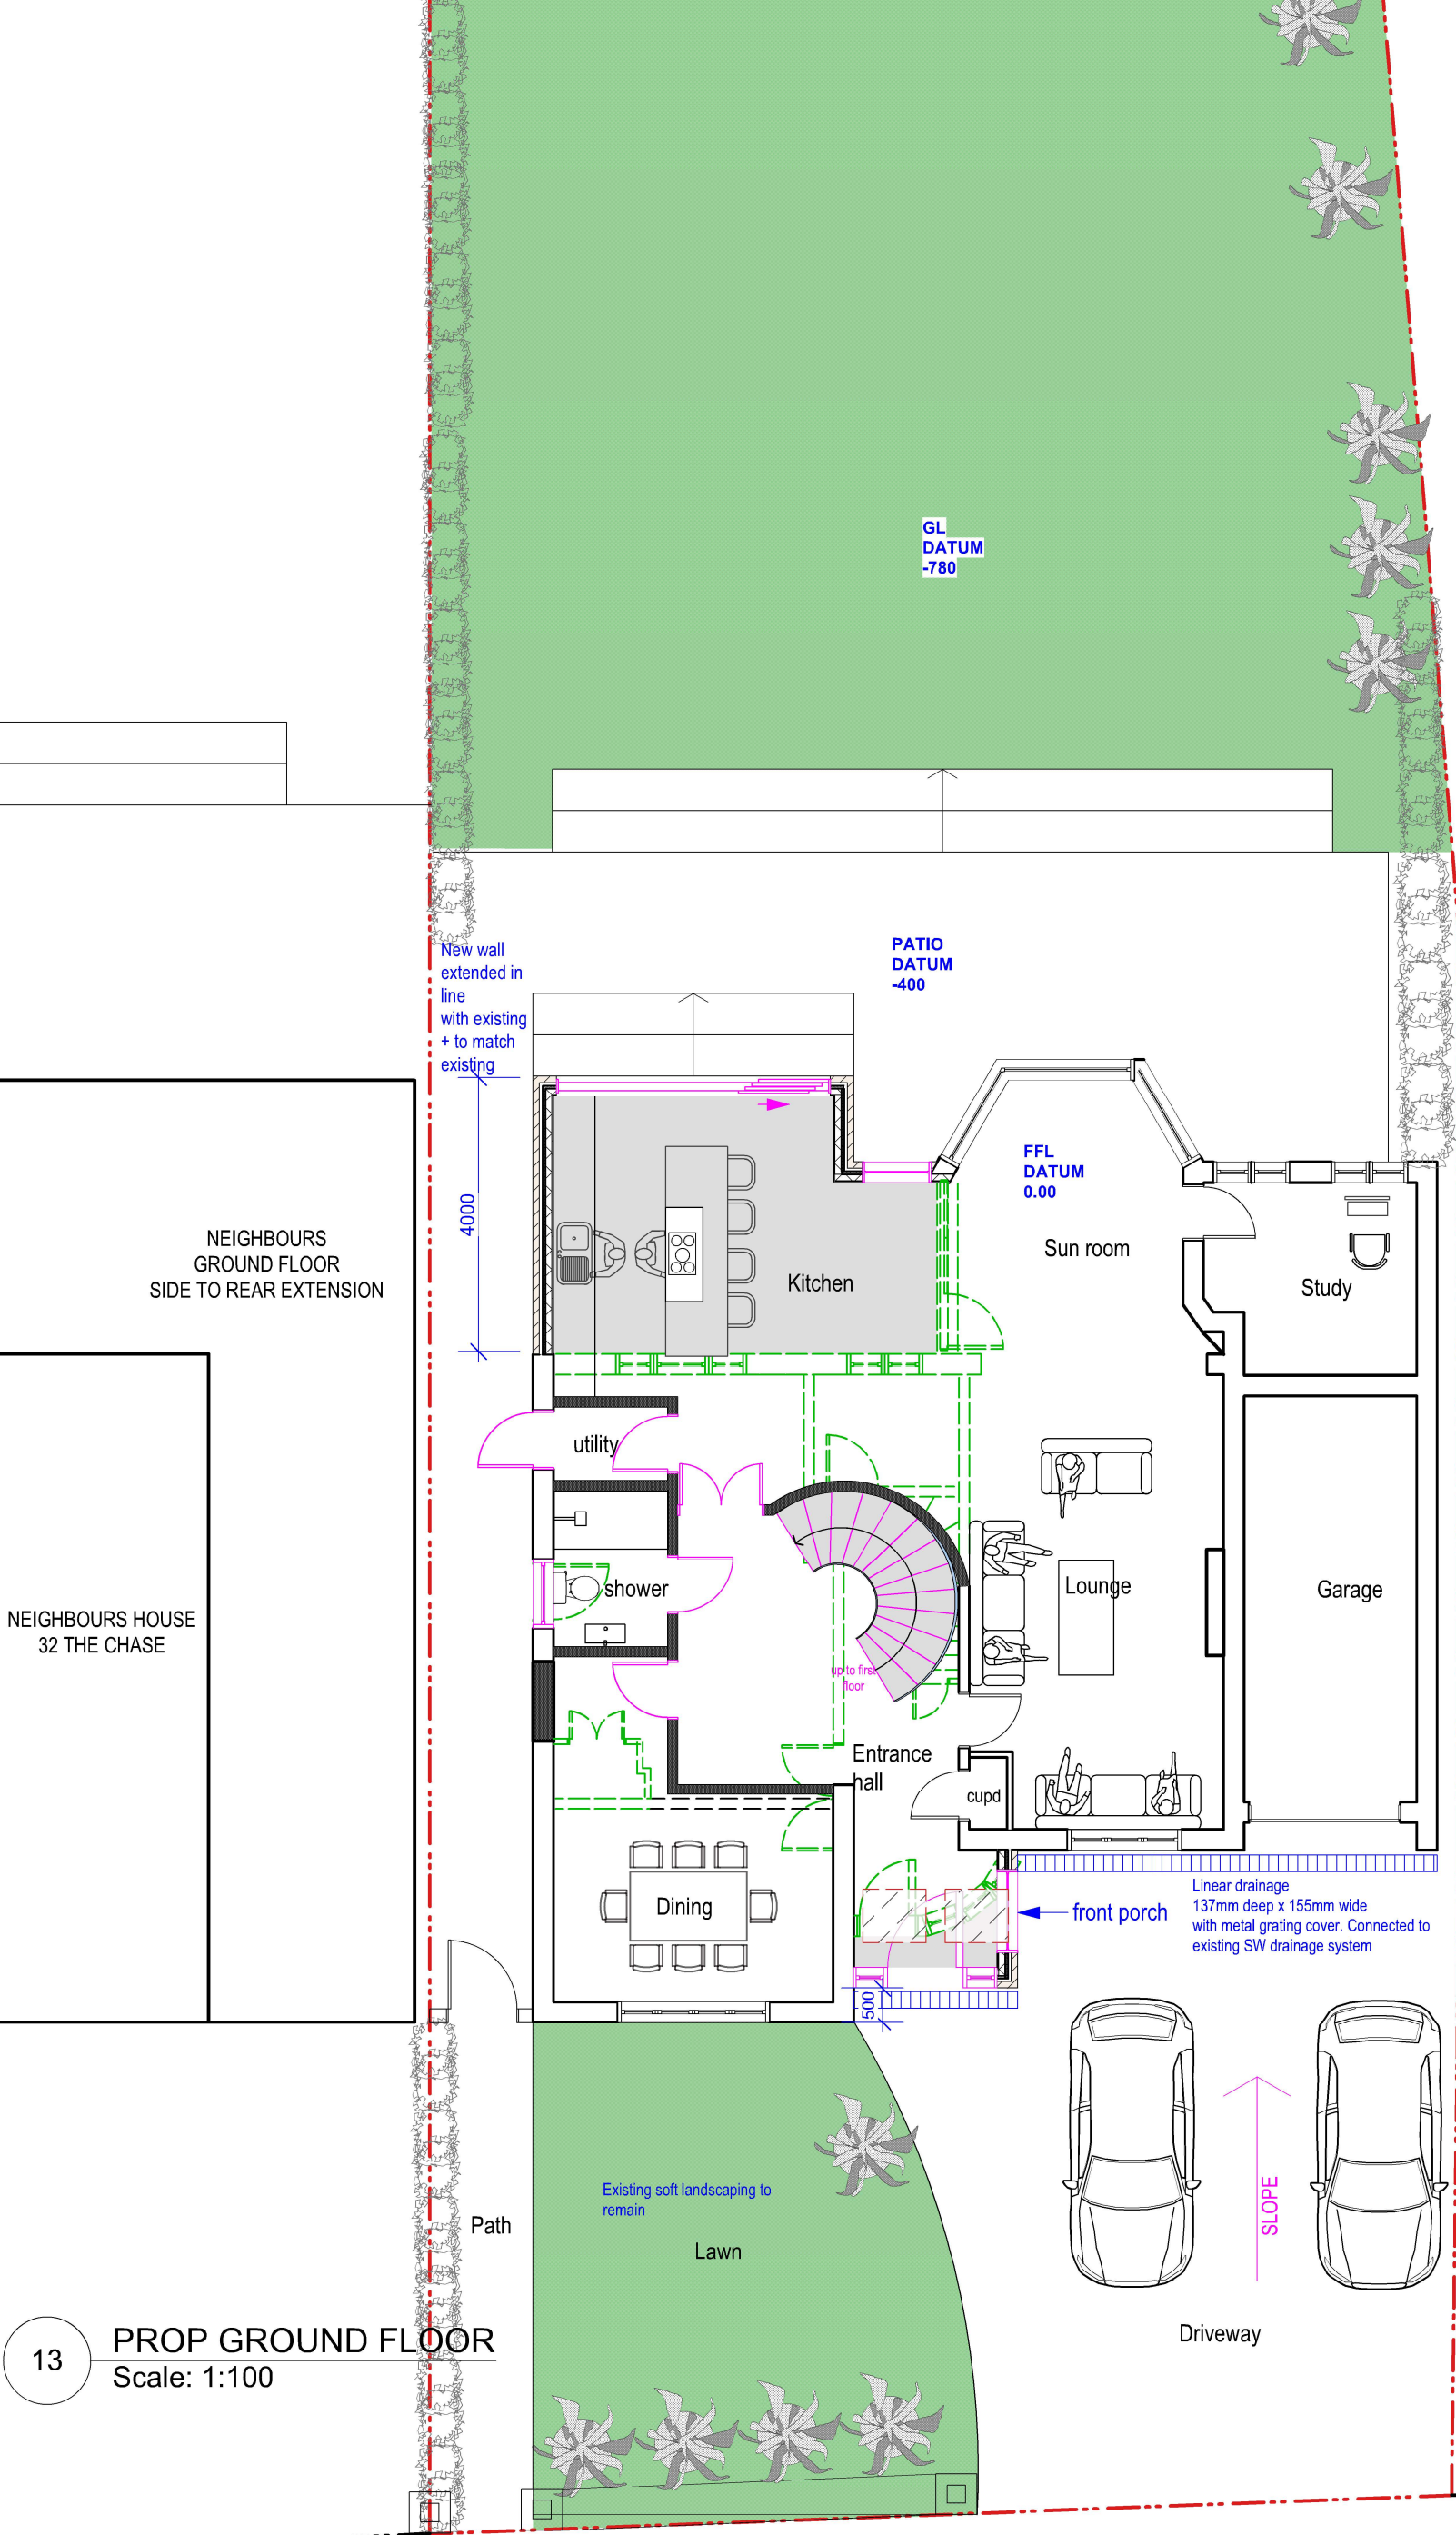

**PROPOSED WORK
SHADED GREY**

REV B - 17/08/23
Patio revised, hedges to remain


REV A - 07/08/23
No 32 patio depth shown

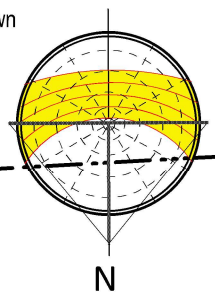

PROPOSED



tel : 0796 222 3141
email : sandeep@sskarchitects.co.uk

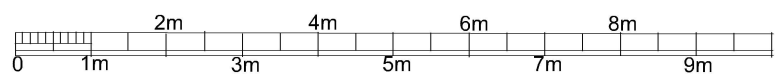

scale - 1 : 100 @ A3

Purpose - Householder planning application

All dimensions to be checked on site. All omissions & discrepancies to be reported to the designer. © SSK architects owns the copyright of this drawing which must not be reproduced in whole or part without the written permission.	PROJECT: 30 The Chase, Pinner, HA5 1SN	DATE: 15/04/2023
	DWG NO: PROP GF	REVISION: 13 B