




**FRONT ELEVATION
AS PROPOSED A1@ 1:50**

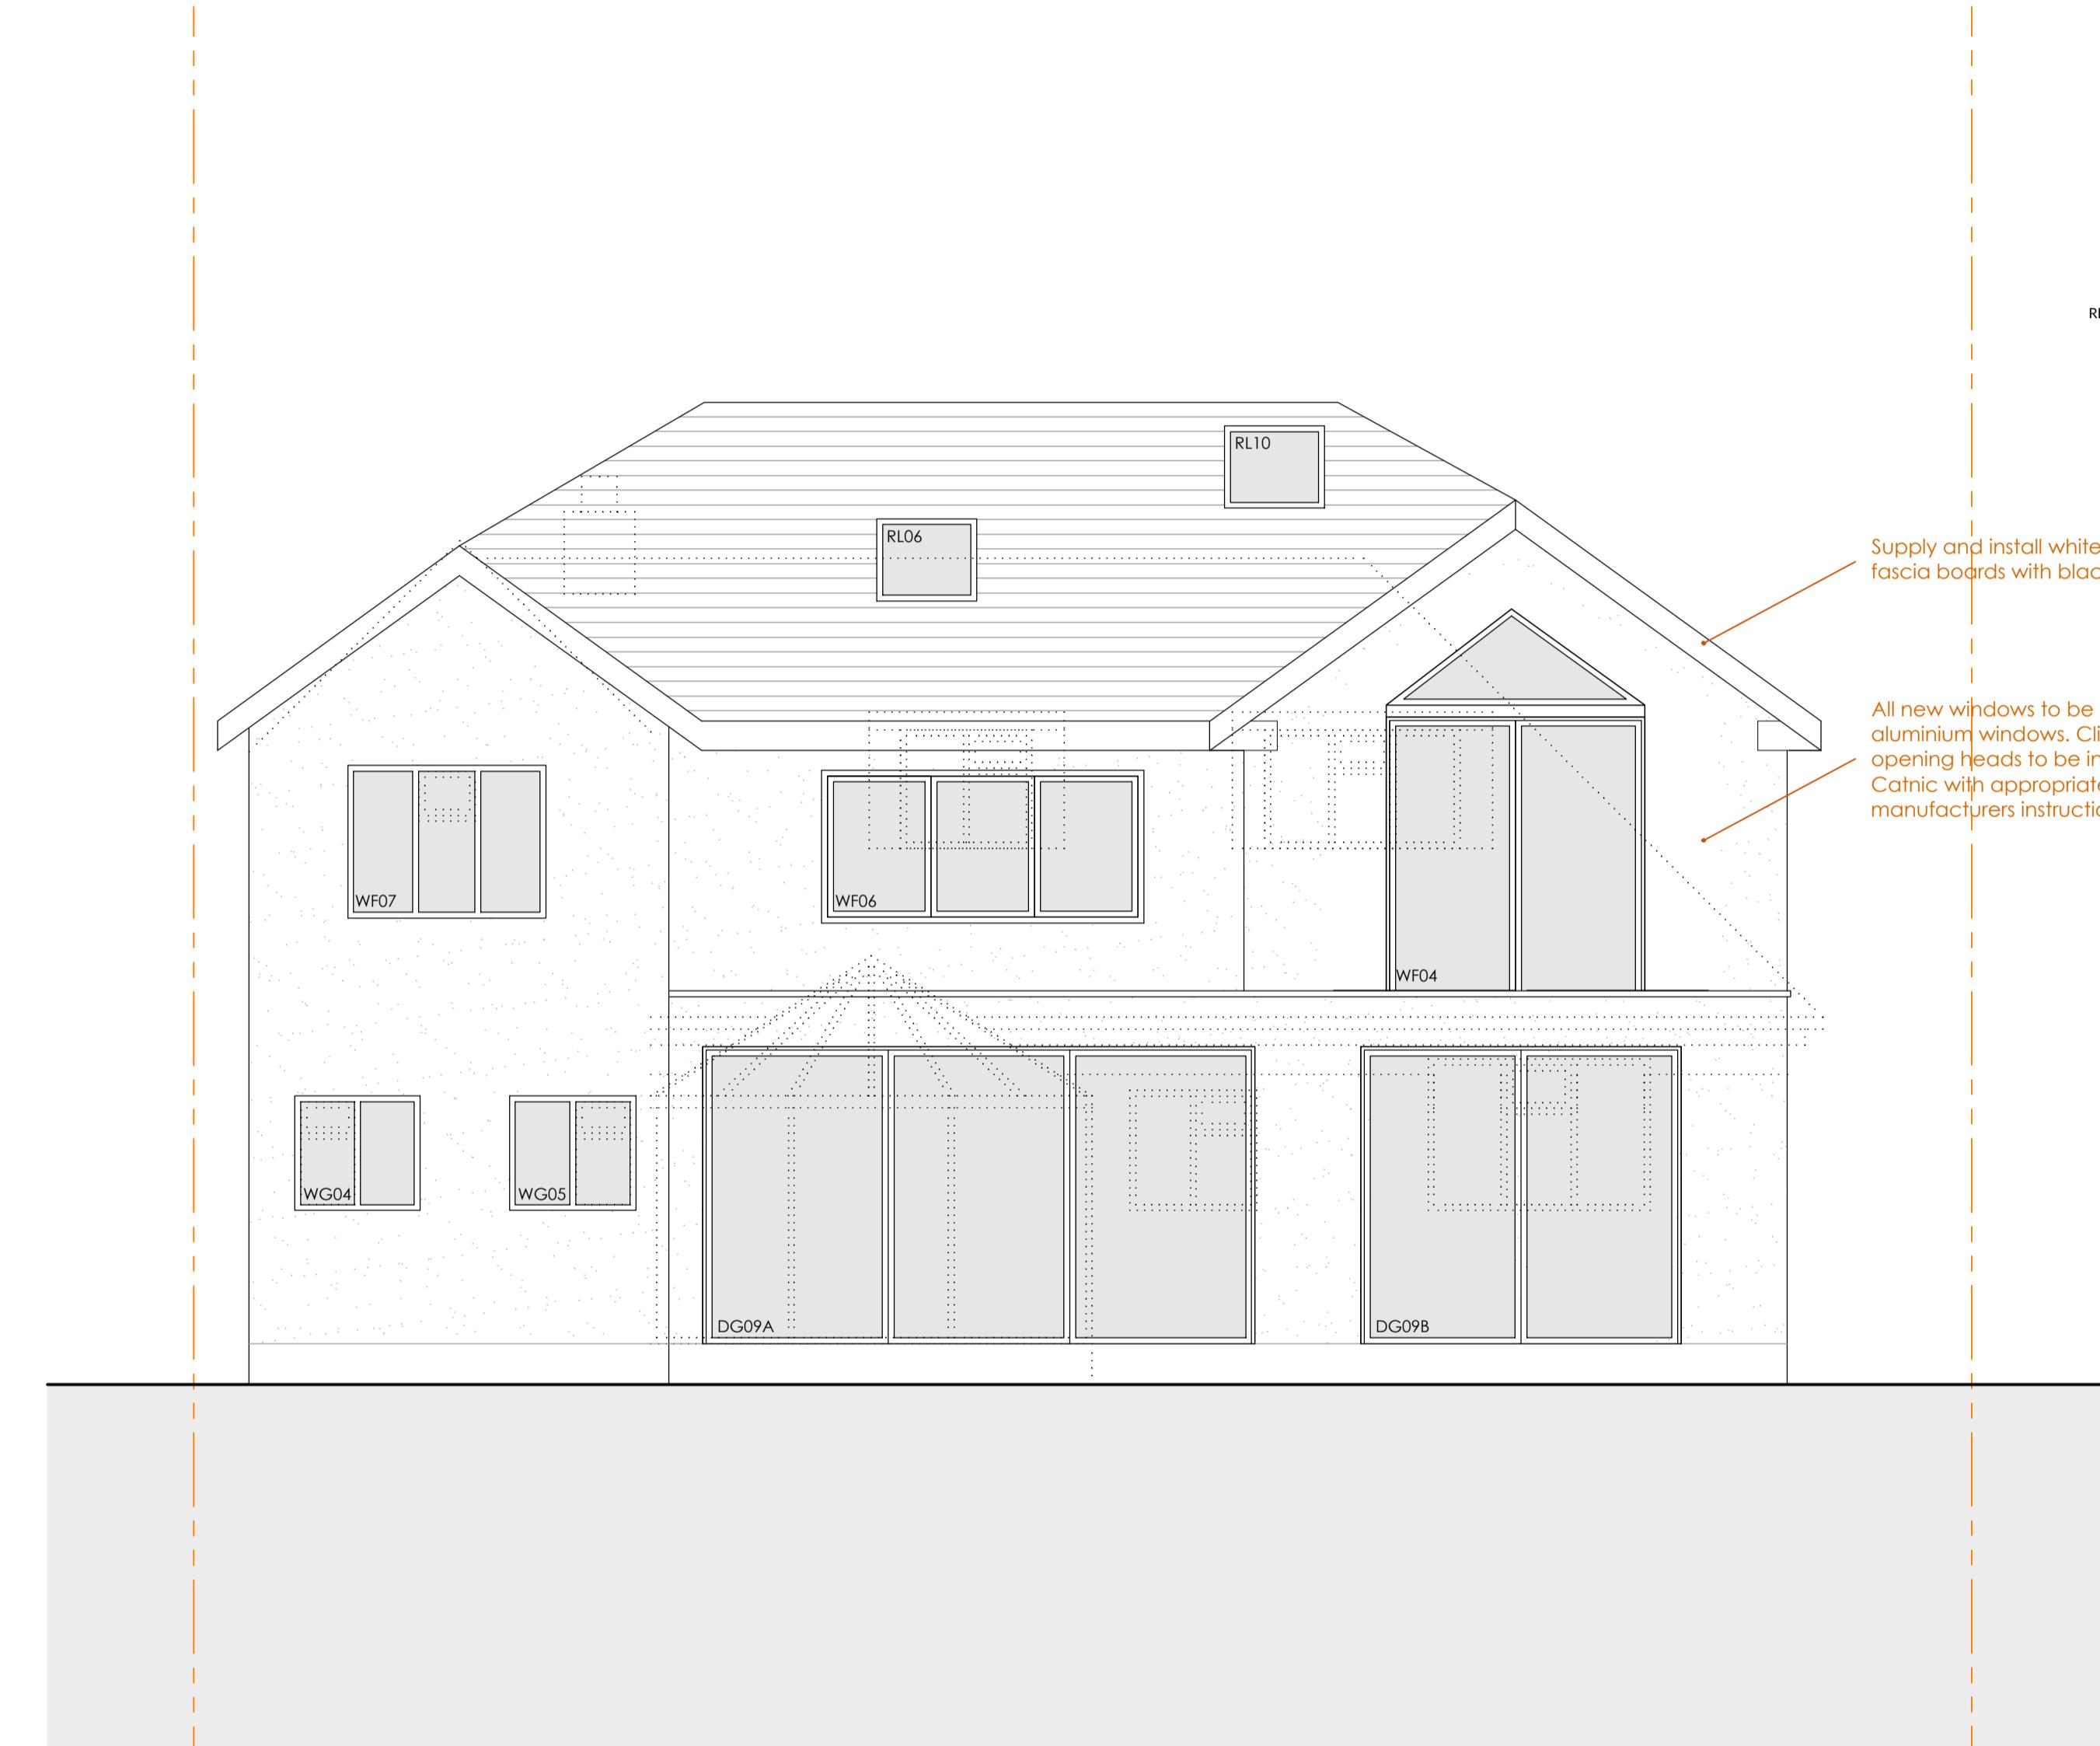

**REAR ELEVATION
AS PROPOSED A1@ 1:50**