


Location Plan

Site Address: 8, The Mallows, Ickenham, UB10 8BX

Date Produced: 02-Jun-2026

Scale: 1:1250 @A4

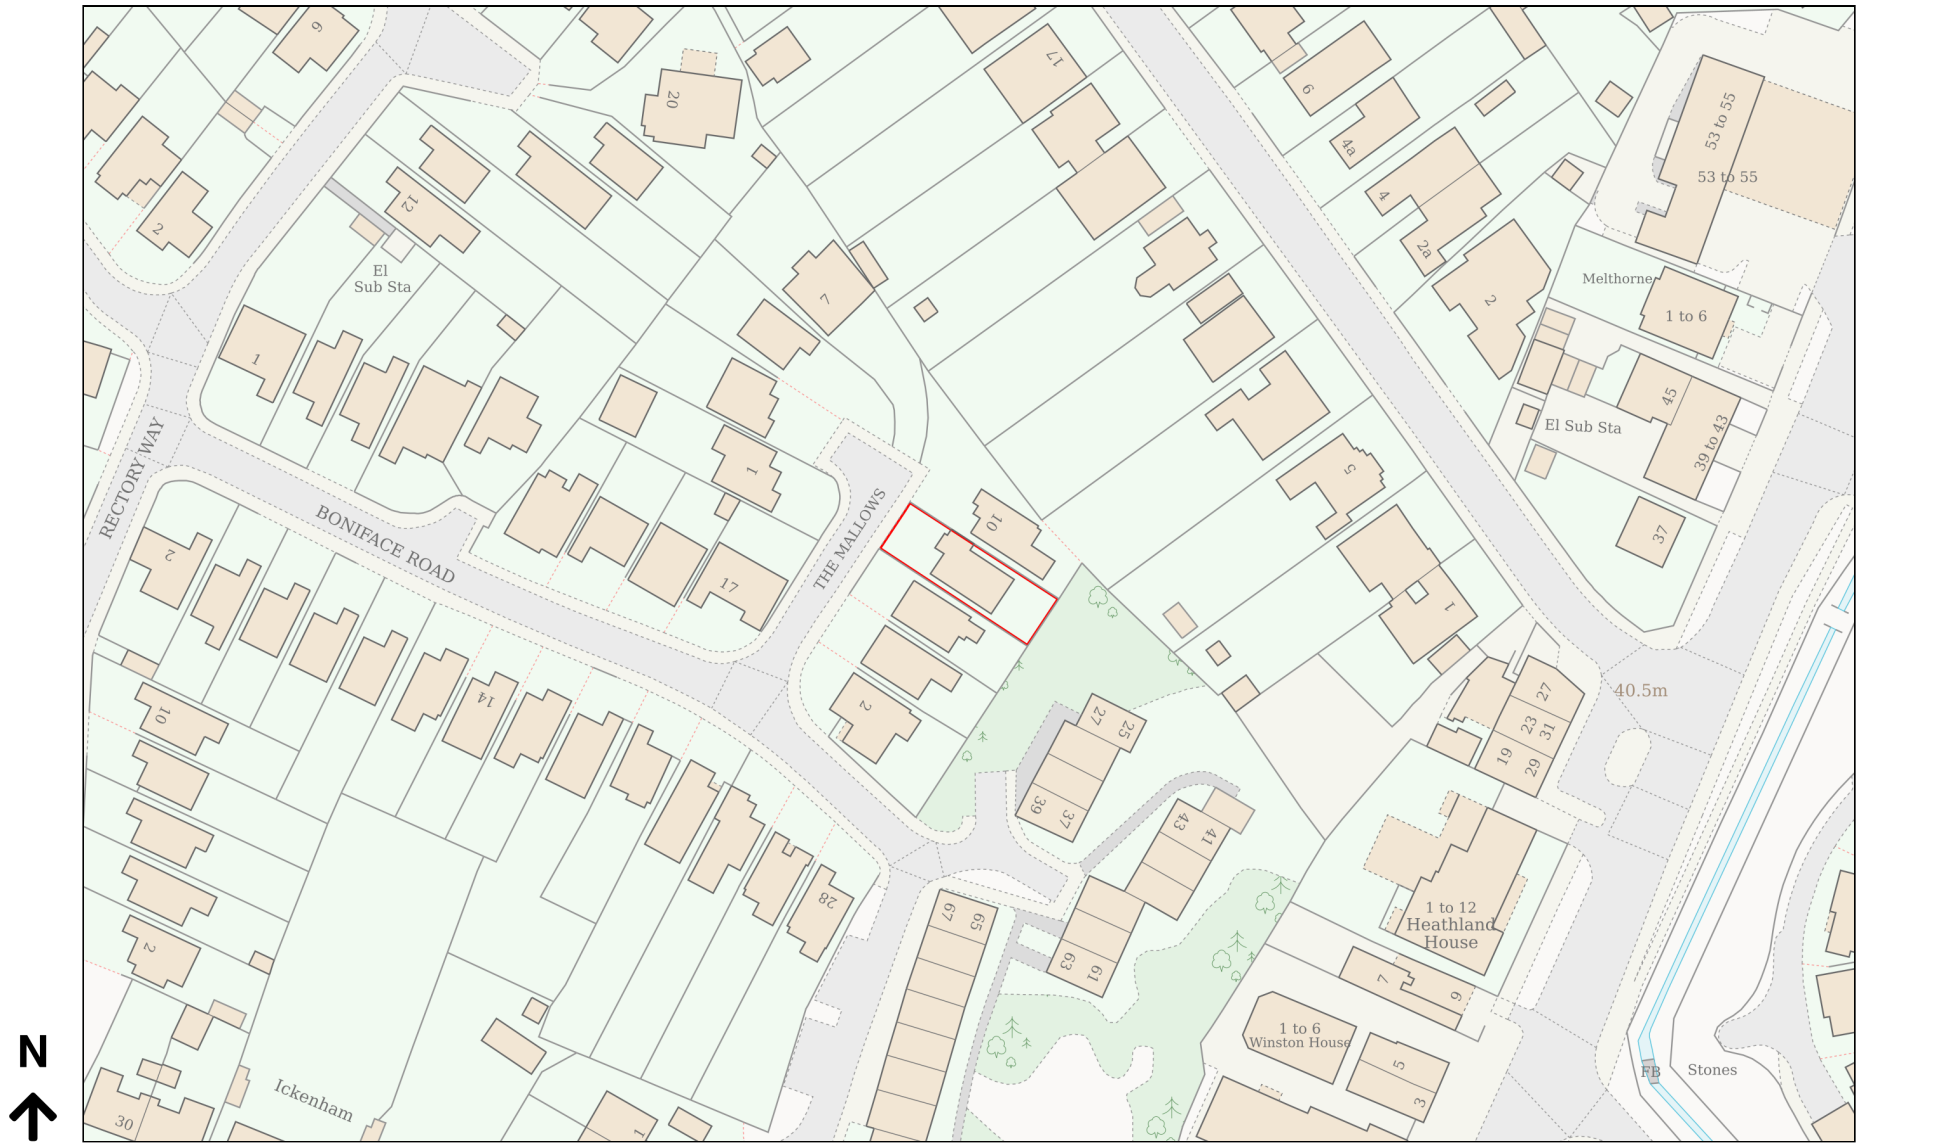

Planning Portal Reference: PP-14976939v1