
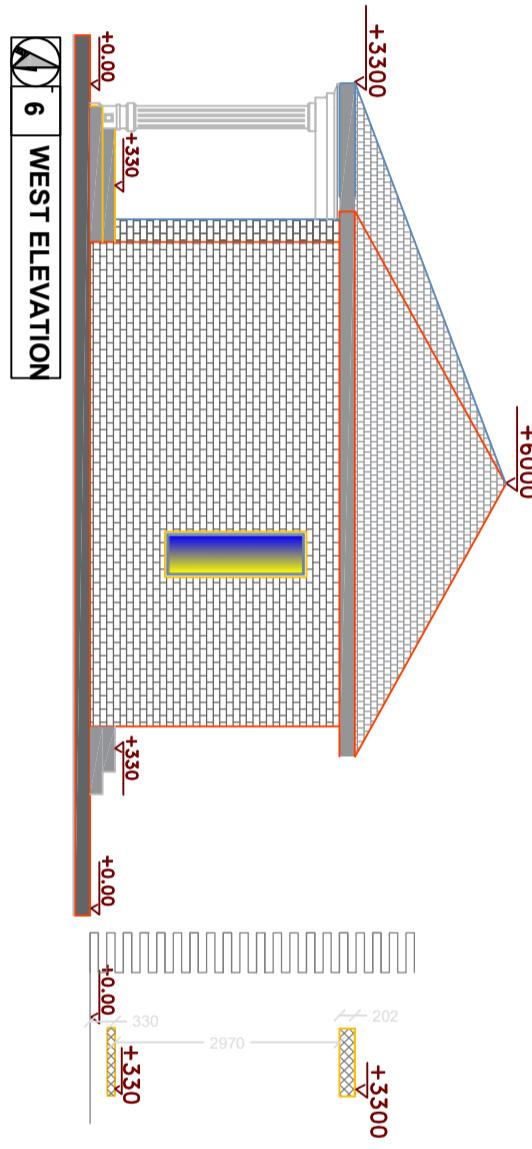


General Notes:  
All dimensions are in  
millimeters unless noted  
otherwise.

All dimensions to be verified  
on site.  
For any discrepancies and  
omissions, it is recipient's  
responsibility to verify the  
same specifically with the  
designer.  
The copyright of this drawing  
is held by Laco Build LTD. No  
unauthorized use or copies are  
permitted without our consent.

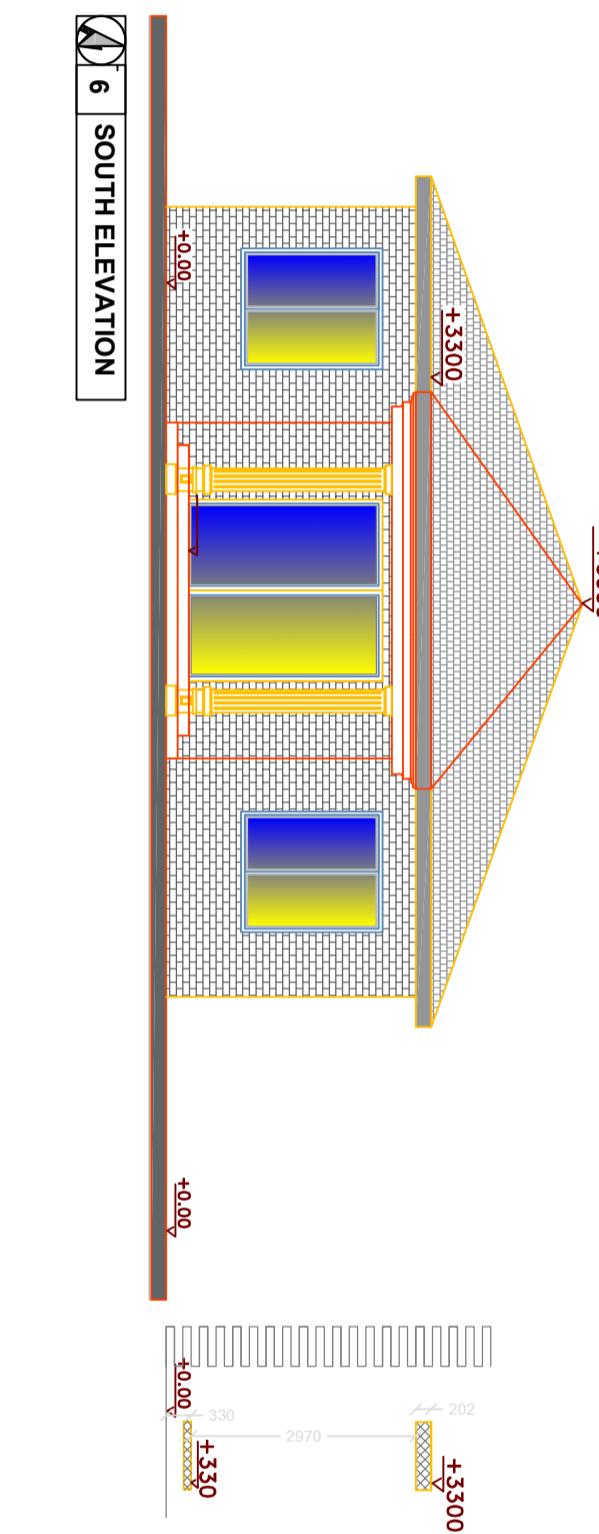

**Design and Build**

LACO Design and Build LTD  
Contact: +44 7428720763  
Email: info@lacobuild.com

ELEVATION	
Drawing Title	Date: 25.10.2021
Scale	A3
1:100	
Drawn By: LA	Checked By: WA
	Approved By: SD
Drawing No. Laco2/1/BW/06	Revisions 01