




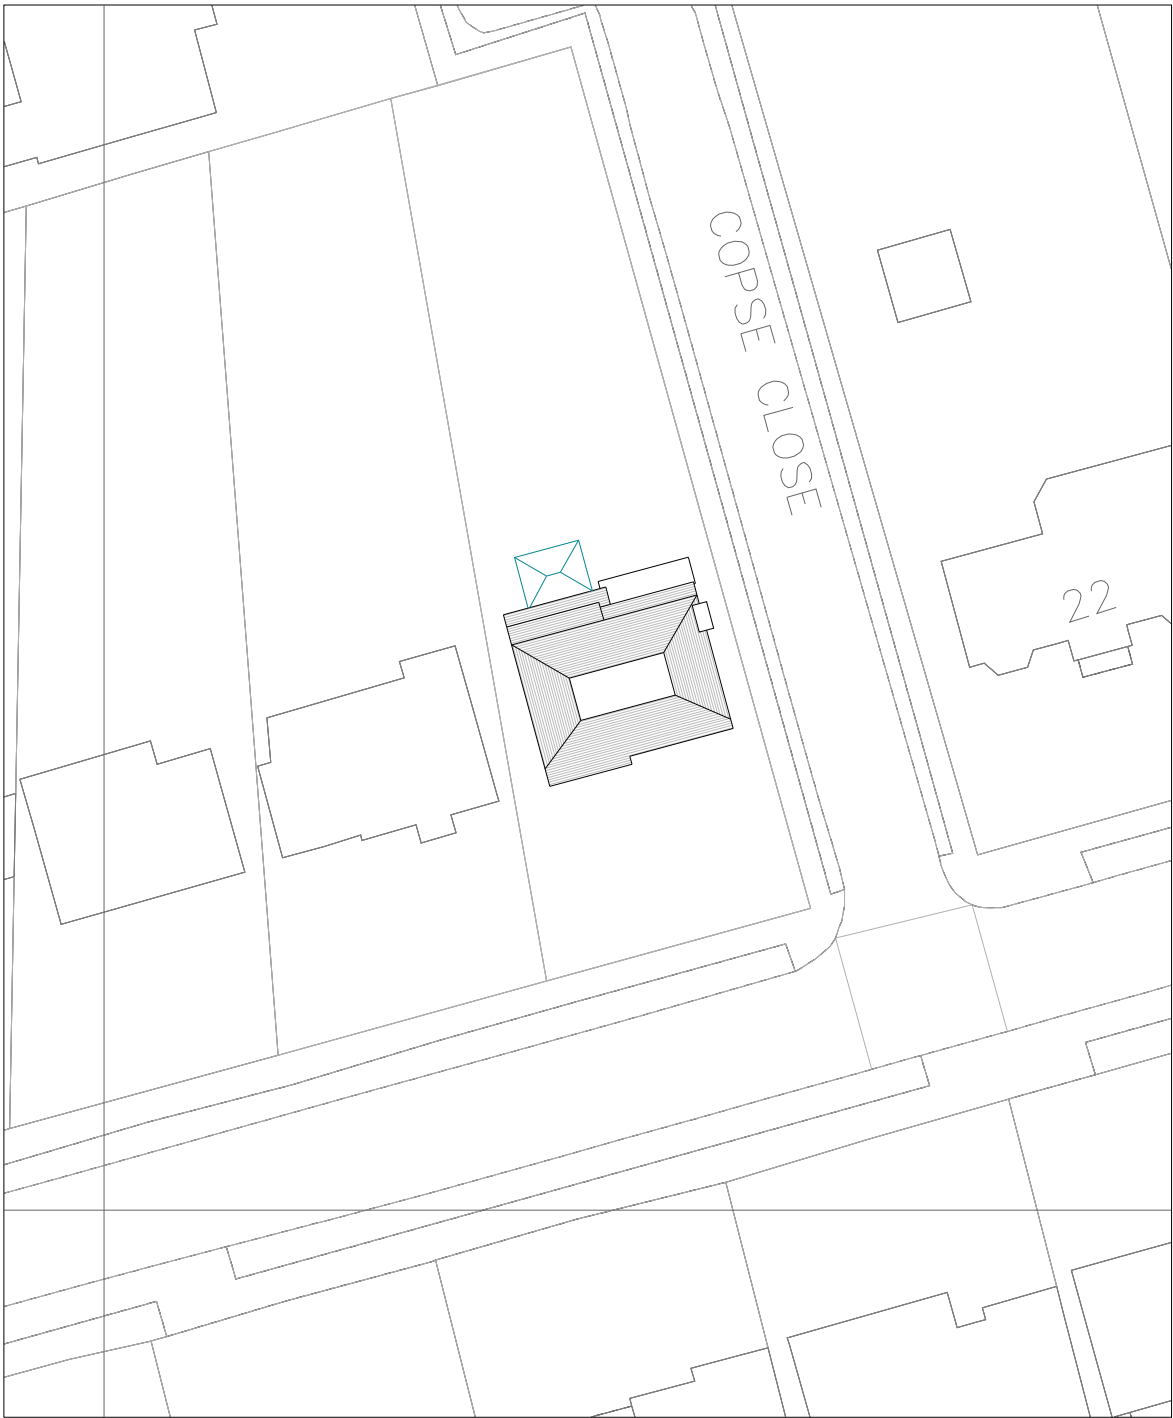

 **2** EXISTING BLOCK PLAN

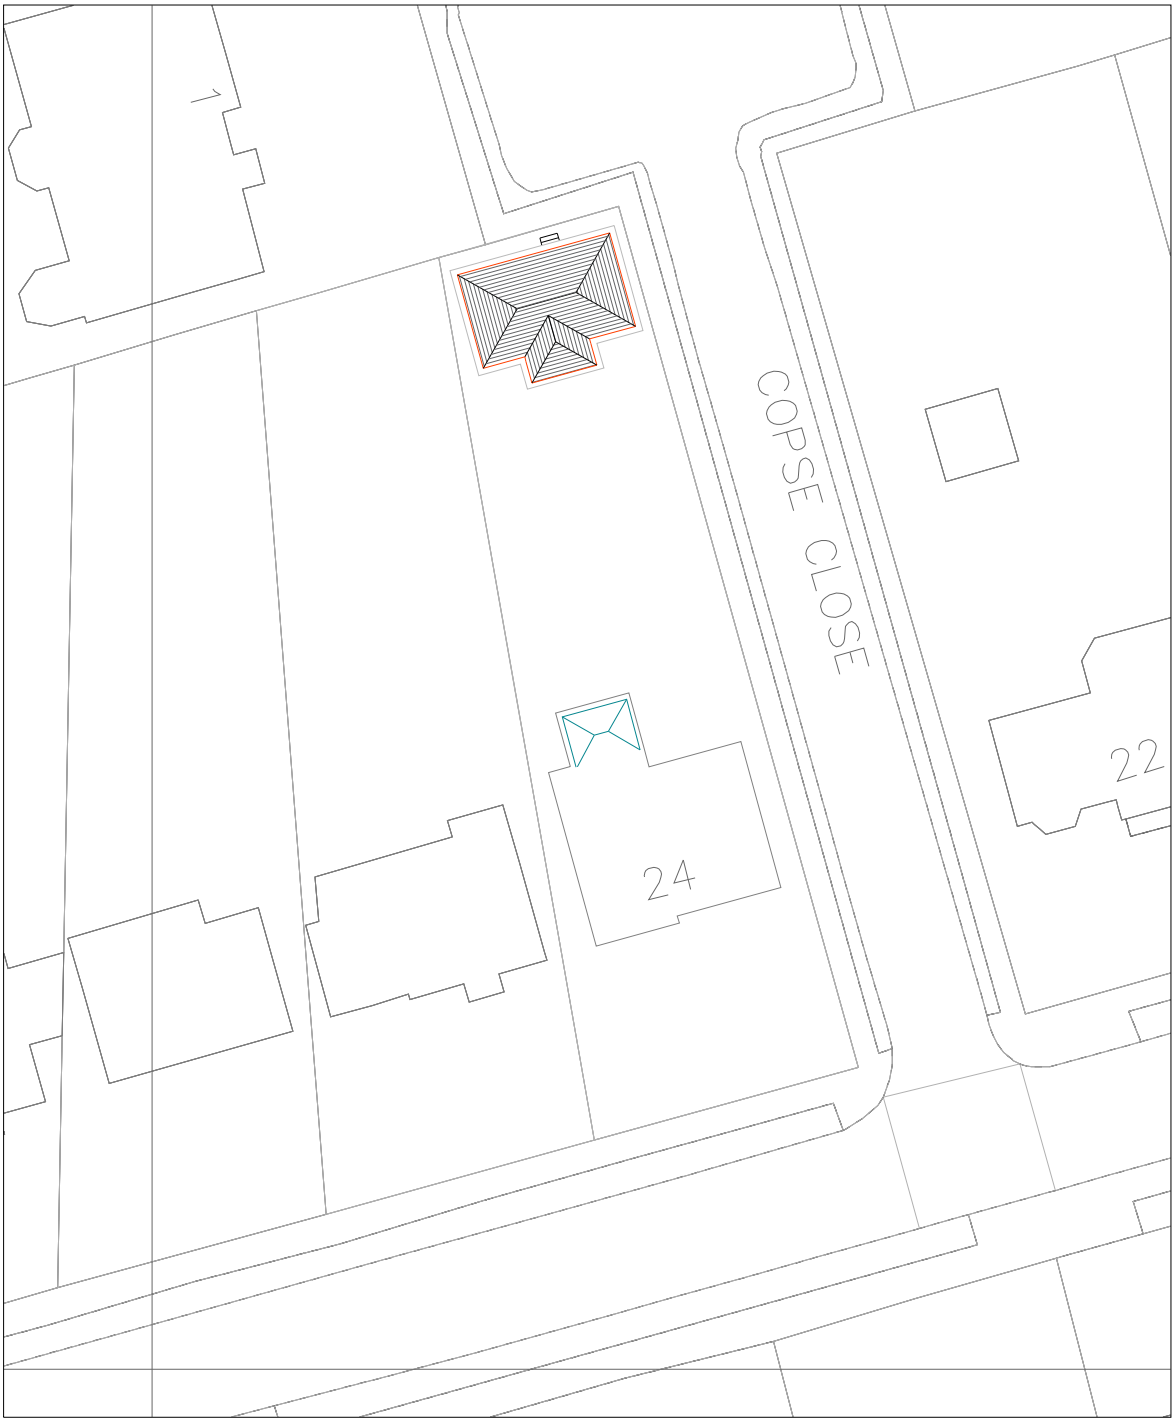

 **3** PROPOSED BLOCK PLAN

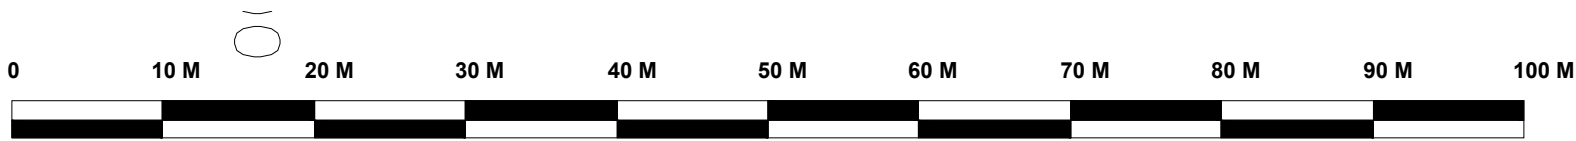

General Notes:

All dimensions are in millimeters unless noted otherwise.

All dimensions to be verified on site.

For any discrepancies and omissions, it is recipient's responsibility to verify the same specifically with the designer.

The copyright of this drawing is held by Laco Build LTD. No unauthorized use or copies are permitted without our consent.



Design and Build

Laco Build LTD
Contact: 07774463374
Email: info@lacobuild.com

Client:
Curt Loana Mirabela
Project Title:
Erection of An Annex
Project Address:
24 The Broadwalk, London Northwood,Middlesex, HA6 2XD
Client ID:
—

Drawing Title	Date: 25.04.2023
BLOCK PLAN	
Scale	A3
1:1250	
Drawn By: QA/SAR	Checked By: WSM
Approved By: CLM	
Drawing No. Laco20/BW/002	Revisions 00