


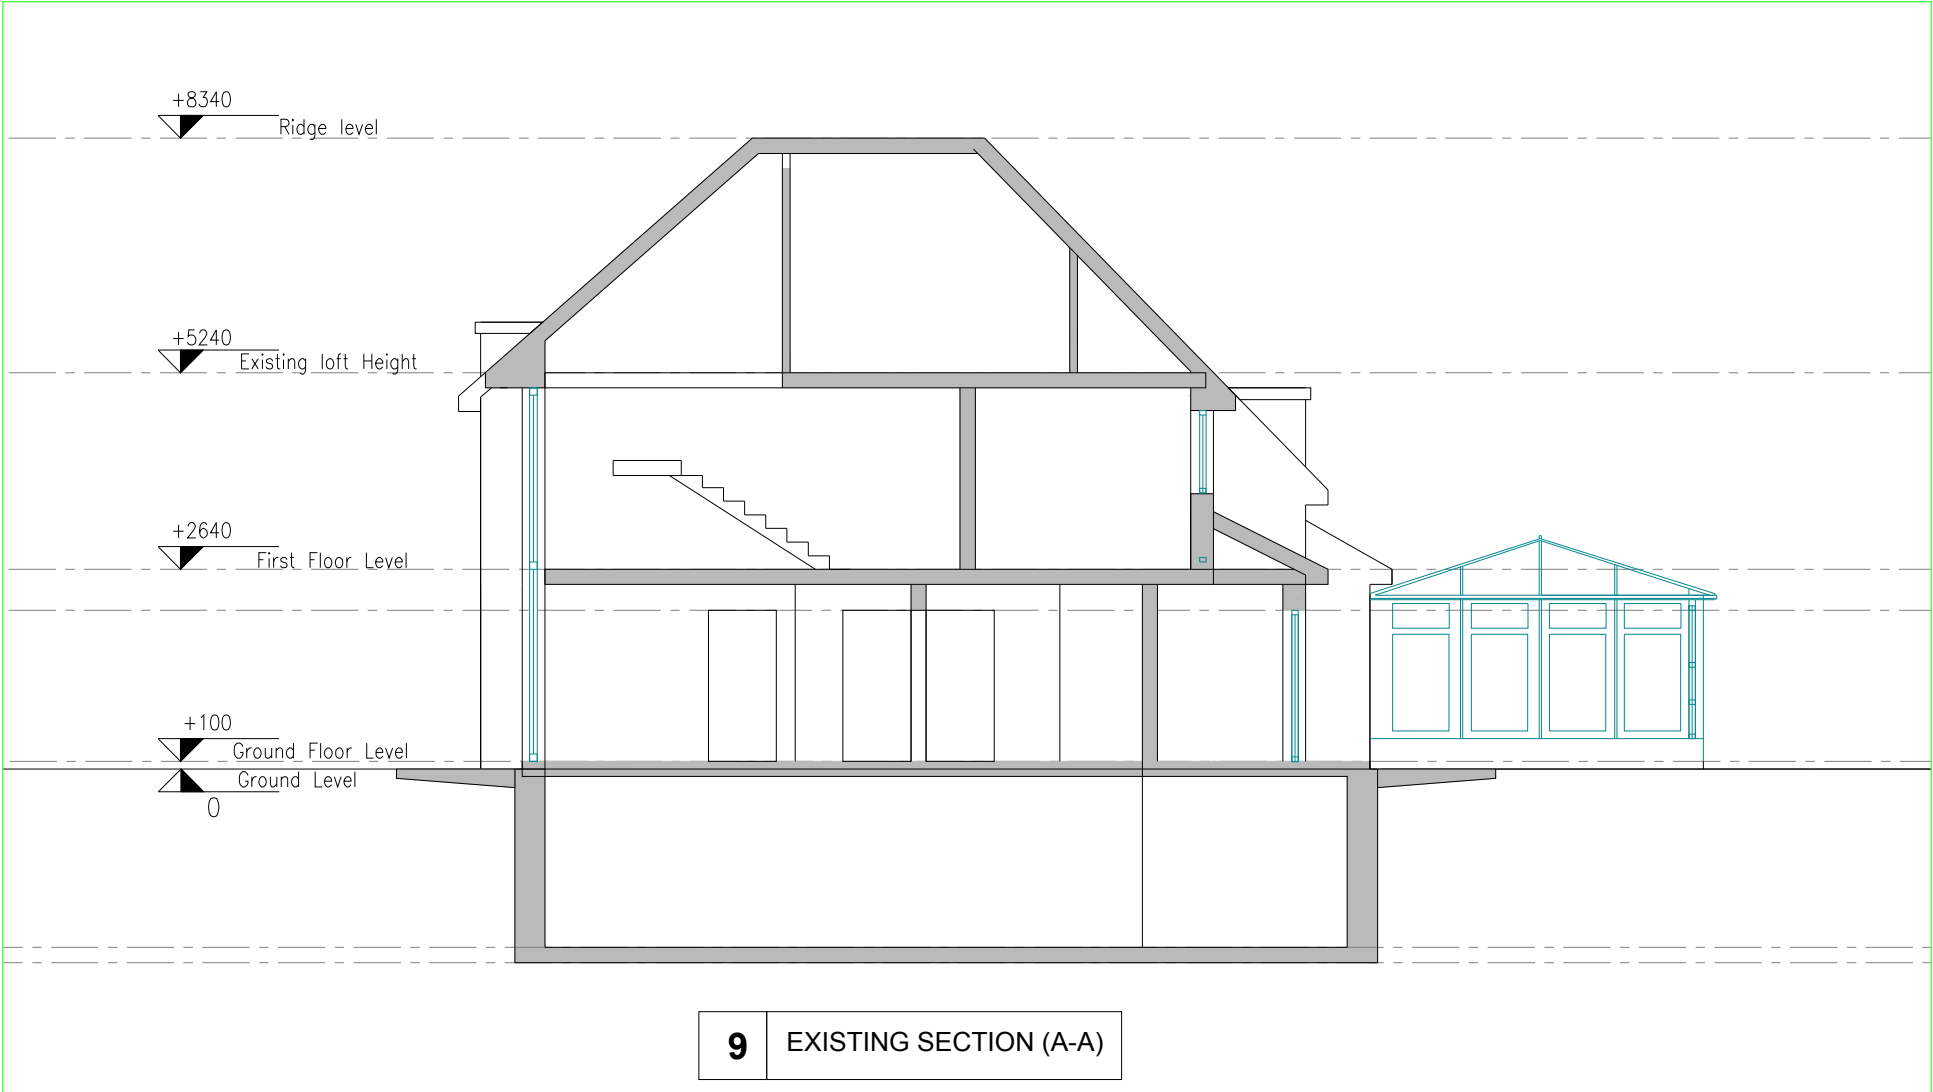

General Notes:

All dimensions are in millimeters unless noted otherwise.
All dimensions to be verified on site.
For any discrepancies and omissions, it is recipient's responsibility to verify the same specifically with the designer.
The copyright of this drawing is held by Laco Build LTD. No unauthorized use or copies are permitted without our consent.



Design and Build

Laco Build LTD

Contact: 07774463374
Email: info@lacobuild.com

Client:
Curt Loana Mirabela

Project Title:
Erection of An Annex

Project Address:
24 The Broadwalk, London
Northwood, Middlesex, HA6 2XD

Client ID:
—

Drawing Title	Date: 25.04.2023
EXISTING SECTION	
Scale 1:100	A3
Drawn By: QA/SAR	Checked By: WSM
Approved By: CLM	
Drawing No. Laco20/BW/006	Revisions 00

