


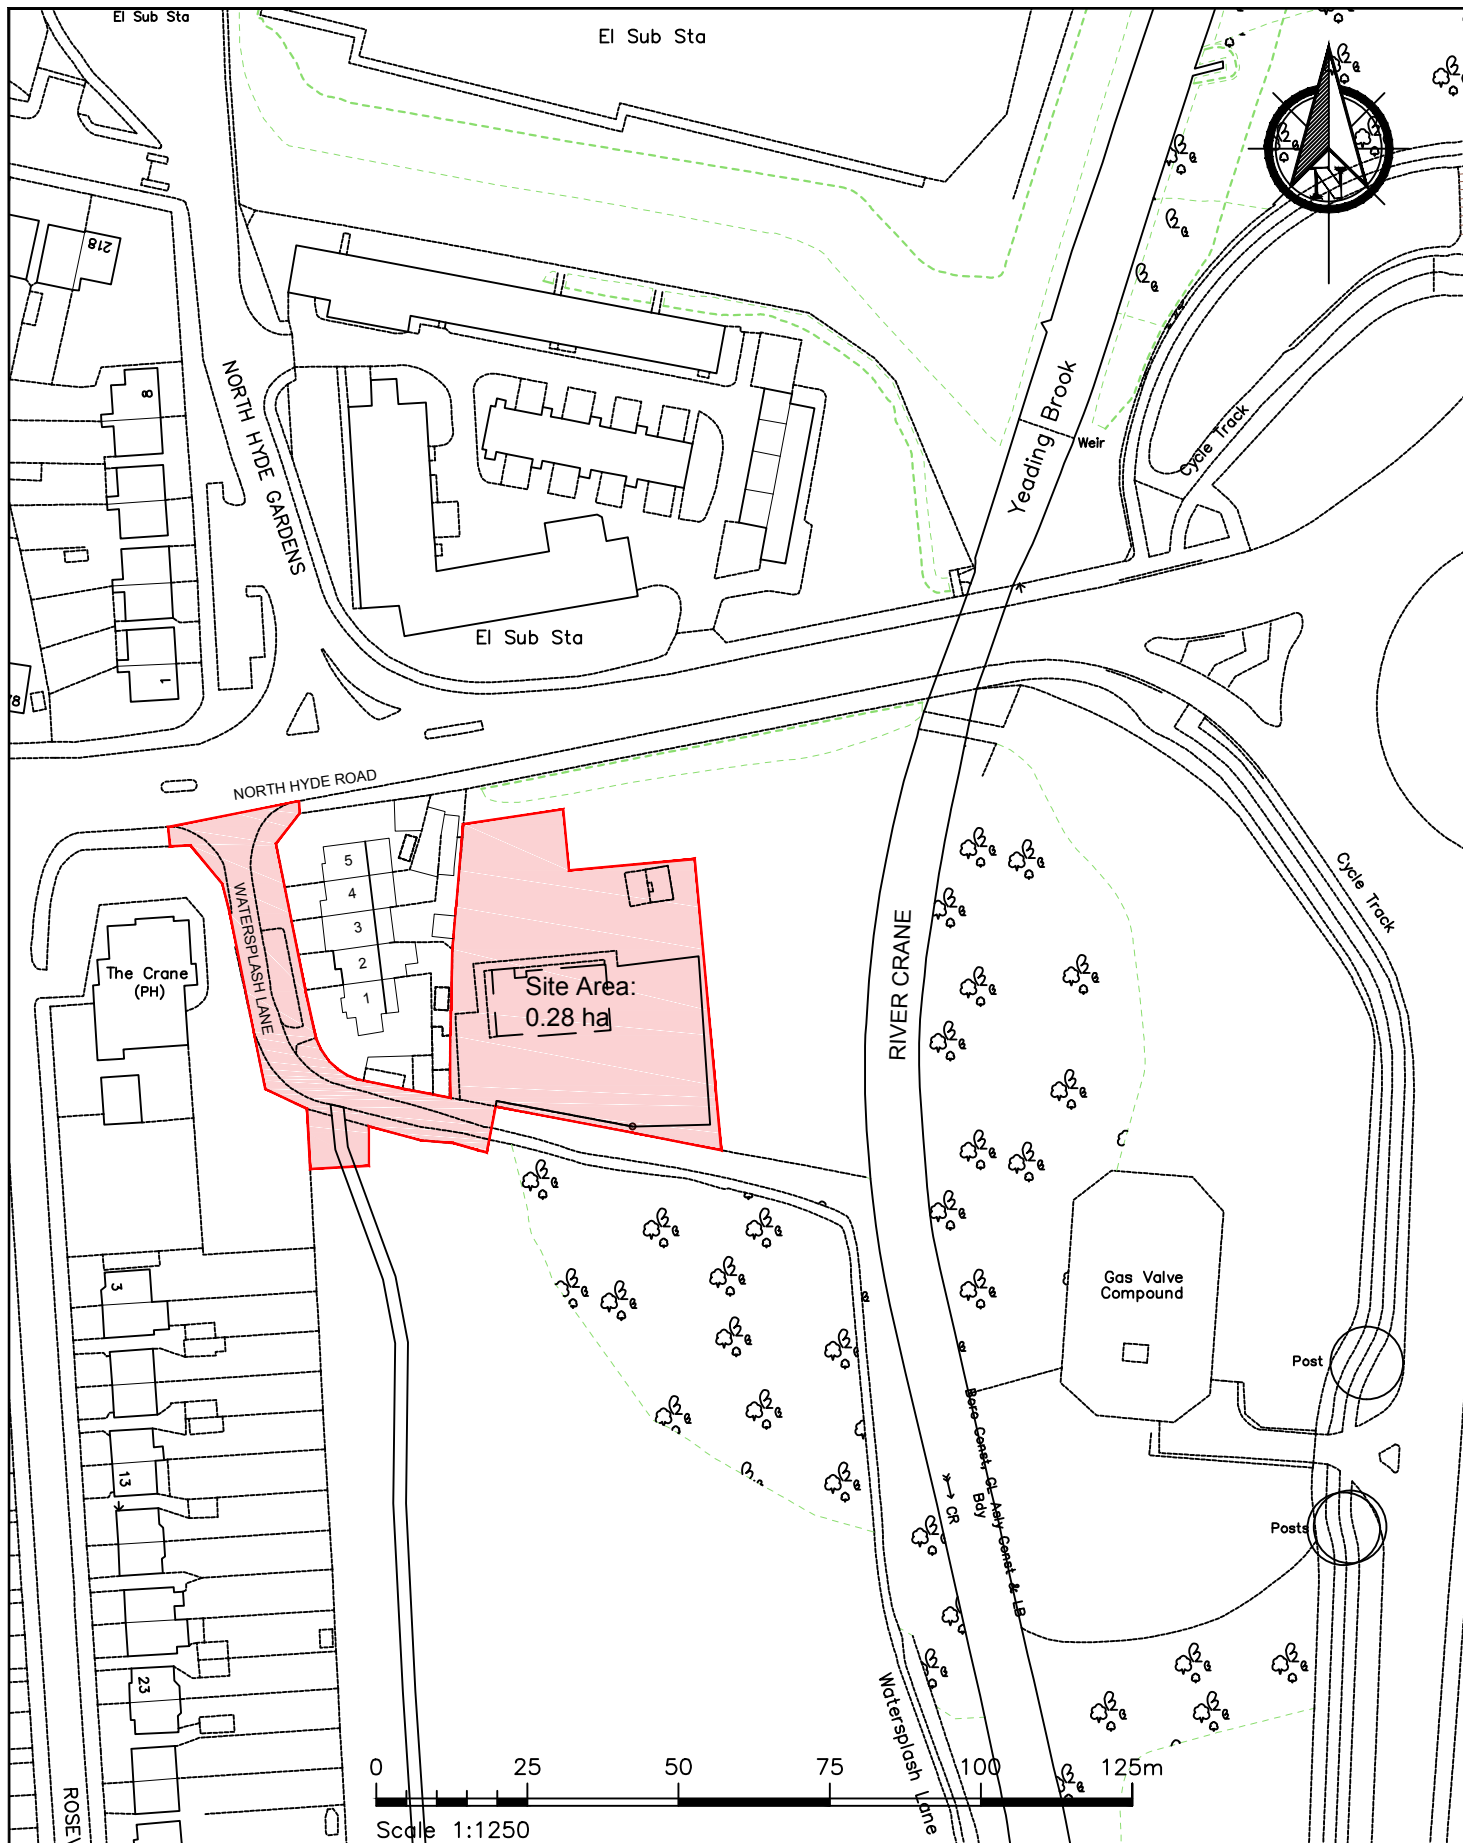

NOTES: - DO NOT SCALE FROM THIS DRAWING. The Contractor must verify all dimensions at the site before setting out, commencing work, or making any shop drawings. Any discrepancies must be reported to the Contract Administrator before proceeding.

Rev	Revision notes	Initials	Date
-	-	-	-
Project WATERSPLASH LANE SEA CADET SITE		Scale 1:1250 @ A3	Drawn by ST
Description LOCATION PLAN		Date JAN 2020	Checked by SV
Drawing No. 2020/D298/P/01			Rev.



HILLINGDON
LONDON

RESIDENTS SERVICES, CAPITAL PROGRAMME
2E/10, CIVIC CENTRE, UXBRIDGE, UB8 1UW
Tel: 01895 250 111
Fax: 01895 277 224