


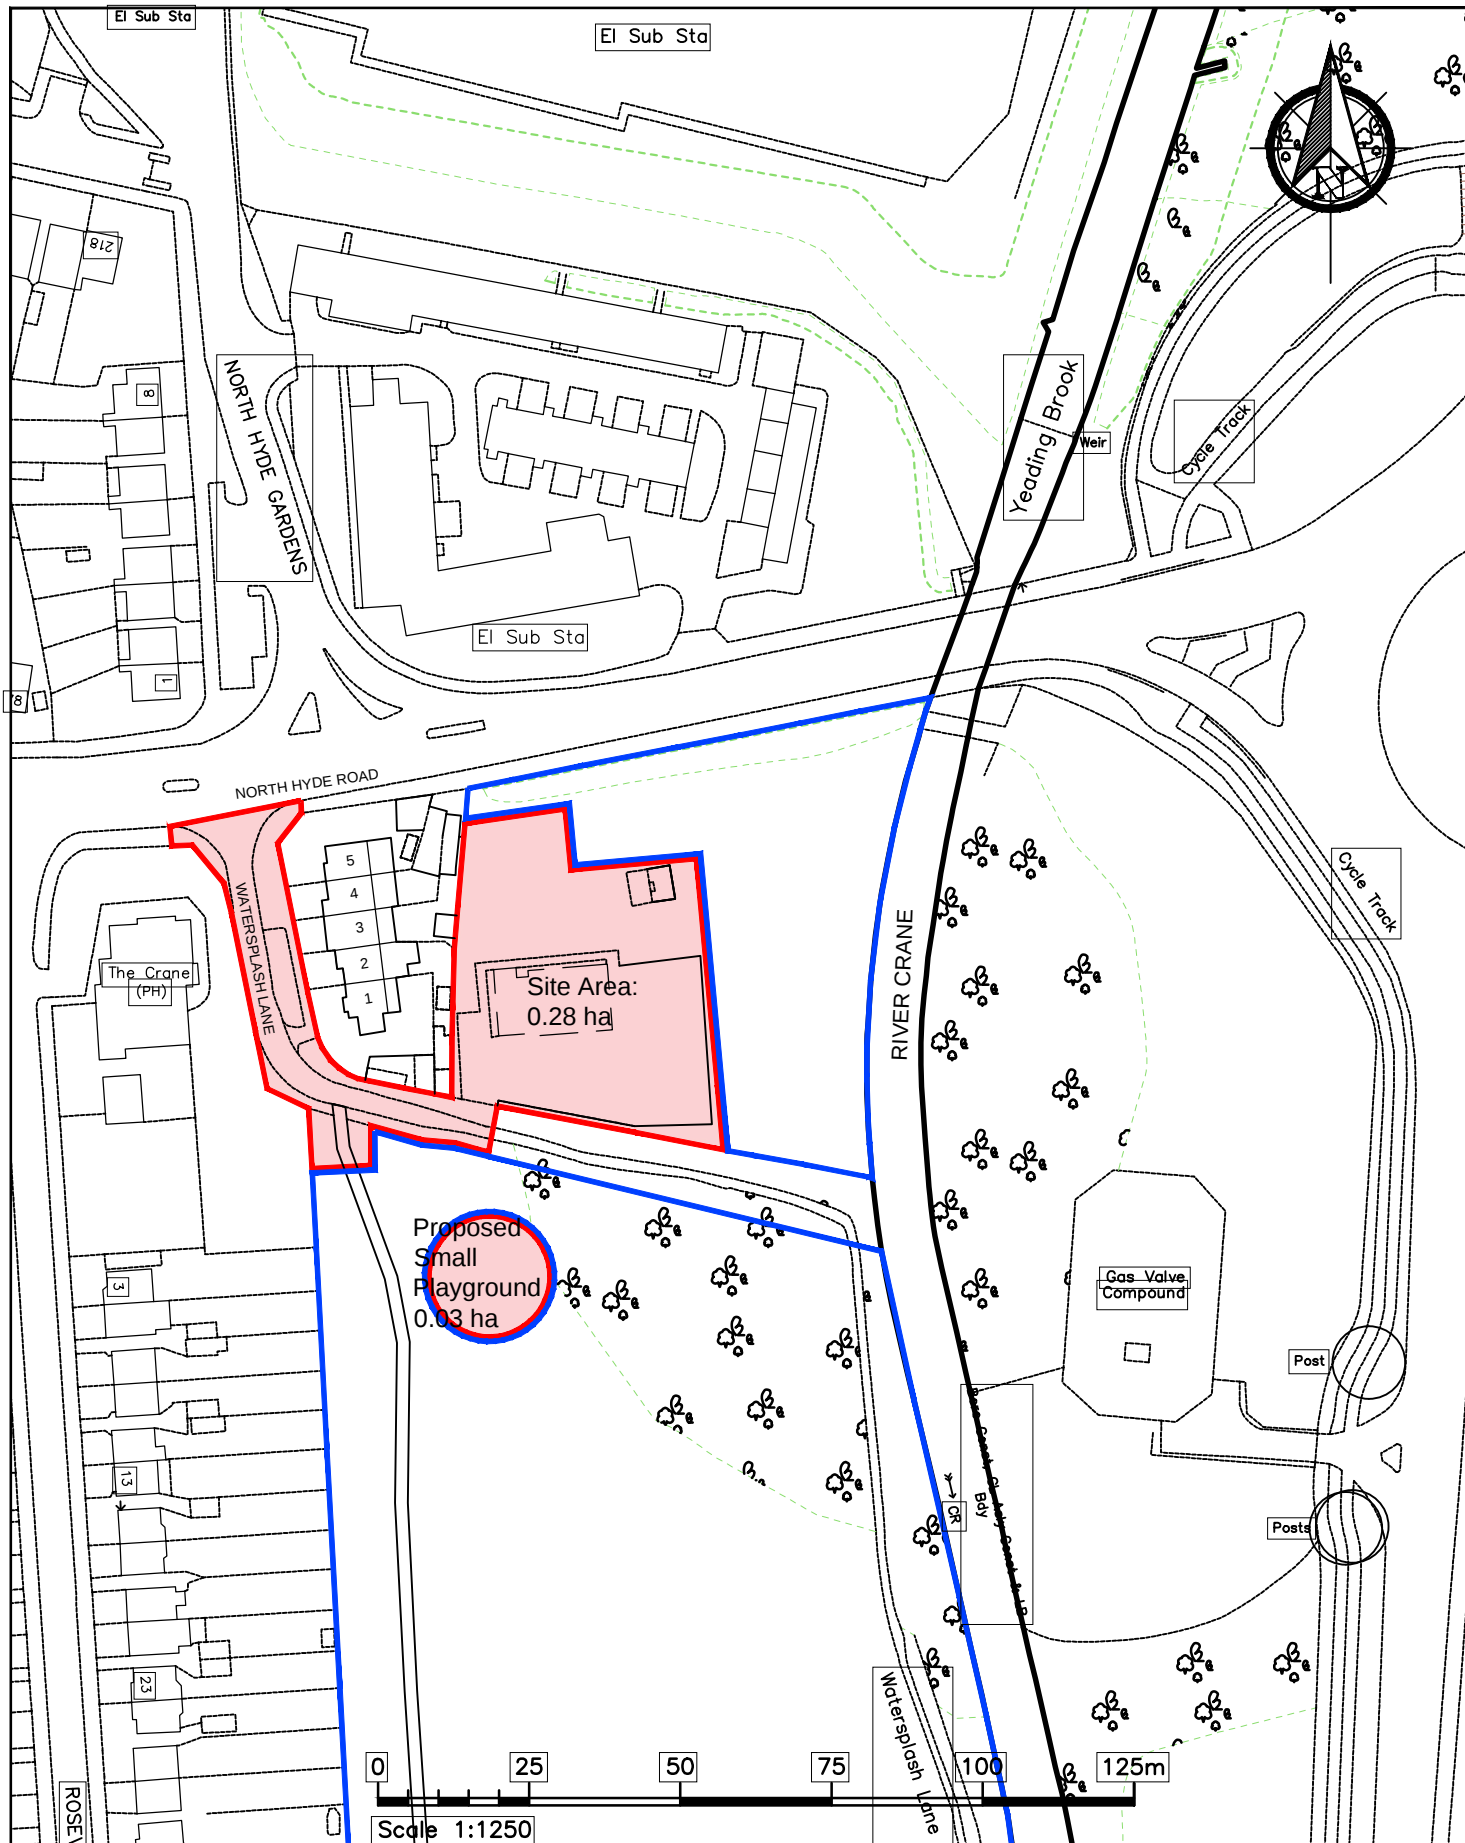

NOTES: - DO NOT SCALE FROM THIS DRAWING. The Contractor must verify all dimensions at the site before setting out, commencing work, or making any shop drawings. Any discrepancies must be reported to the Contract Administrator before proceeding.

Rev	Revision notes	ST	05.03.2020
		Initials	Date
B	Blue line added around playground area.		
A	Property owned blue line added and small playground area indicated		
Project		Scale	1:1250 @ A3
WATERSPLASH LANE SEA CADET SITE		Date	JAN 2020
Description		Checked by	SV
LOCATION PLAN		Drawing No.	2020/D298/P/01
		Rev.	B



HILLINGDON
LONDON

RESIDENTS SERVICES, CAPITAL PROGRAMME
2E/10, CIVIC CENTRE, UXBRIDGE, UB8 1UW

Tel: 01895 250 111
Fax: 01895 277 224