


MICHAEL OAKES ARCHITECTS LTD.

Michael Oakes (Director) B.A. Hons Arch, Dipl. Arch, Registered Architect

REGISTERED ARCHITECTS, DESIGNERS + ILLUSTRATORS

Telephone: 01895 235089 - E-mail: michaeloakesarchitect@googlemail.com

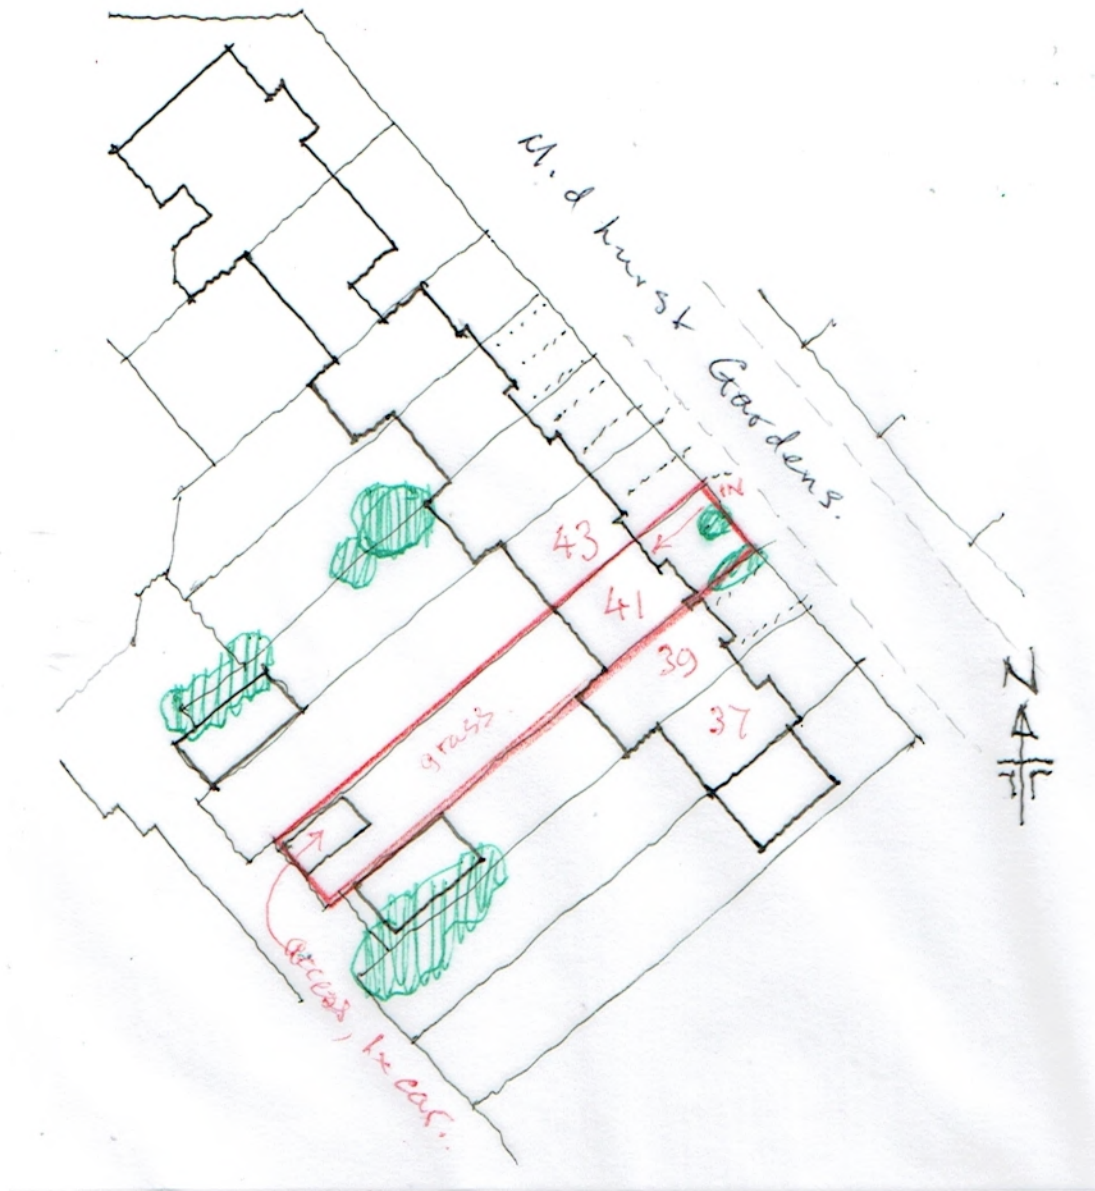


41 Midhurst Gardens, Hillingdon UB10 9DN.
proposed lawful/prior notification rear extension. drawing 2.
May '26.

MICHAEL OAKES ARCHITECTS LTD.

Michael Oakes (Director) B.A. Hons Arch, Dipl. Arch, Registered Architect

REGISTERED ARCHITECTS, DESIGNERS + ILLUSTRATORS

Telephone: 01895 235089 - E-mail: michaeloakesarchitect@googlemail.com

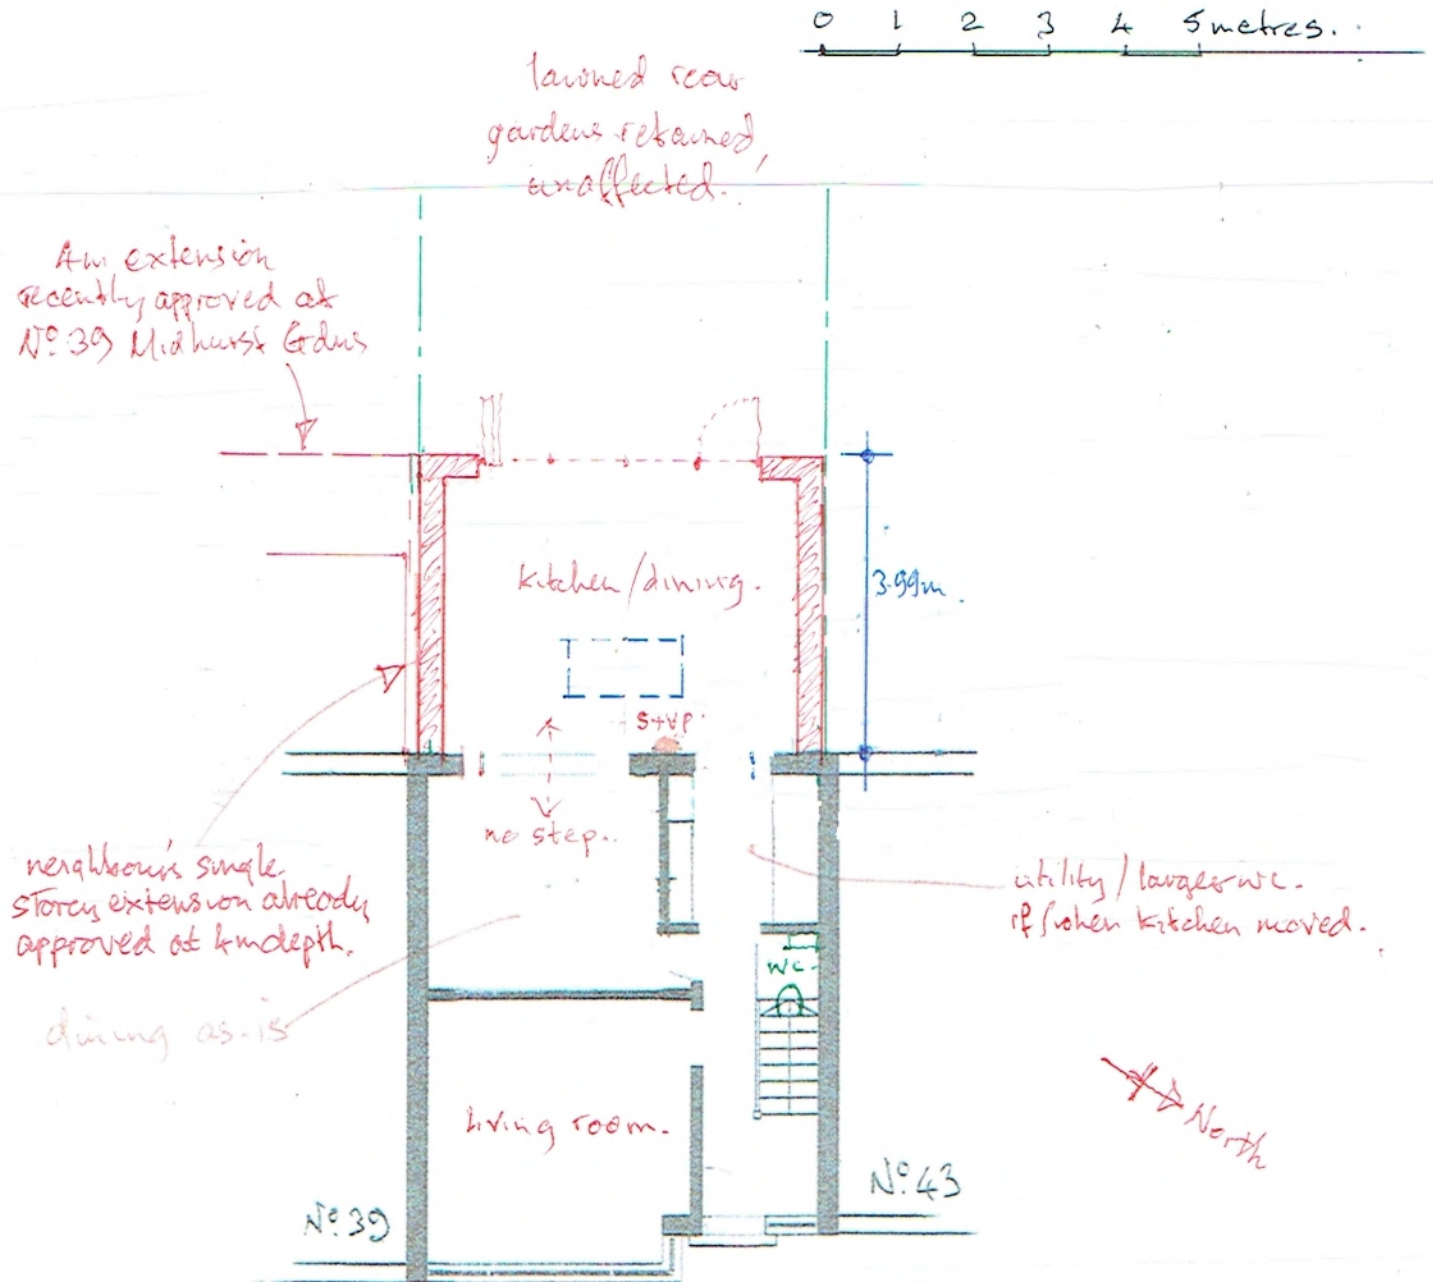

scale 1:100 proposed single storey rear extension.


41 Midhurst Gardens, Hillingdon UB10 9DN.
proposed lawful/prior notification rear extension. drawing B.
May '26.

MICHAEL OAKES ARCHITECTS LTD.

Michael Oakes (Director) B.A. Hons Arch, Dipl. Arch, Registered Architect

REGISTERED ARCHITECTS, DESIGNERS + ILLUSTRATORS



Telephone: 01895 235089 - E-mail: michaeloakesarchitect@googlemail.com

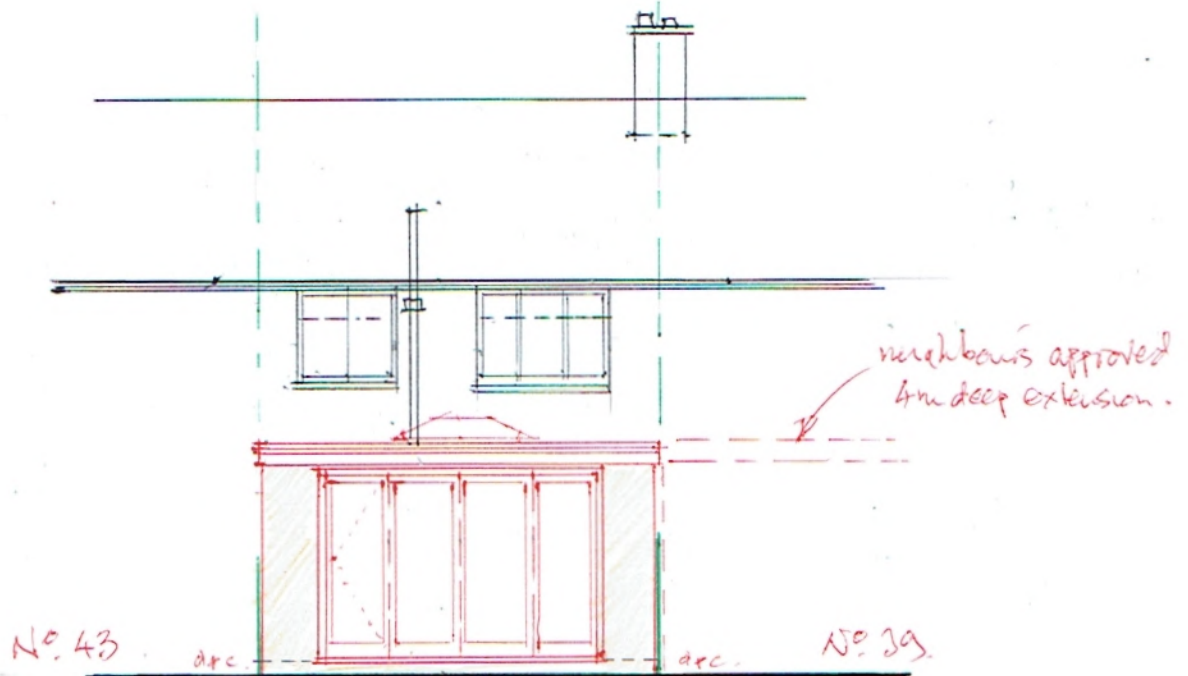

proposed rear elevation.

0 1 2 3 4 5 metres.

note: this elevation obscured by exact-size approved single storey extension at No. 39 Midhurst Gardens

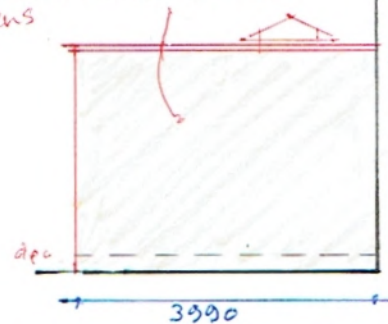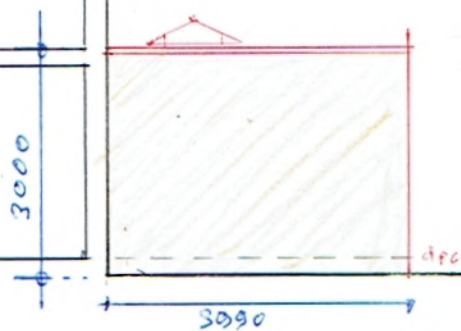

scale 1:100 @ A4 size - proposed single storey rear extension

41 Midhurst Gardens, Hillingdon UB10 0DN.
proposed lawful/prior notification rear extension. drawing 4
May '26.