


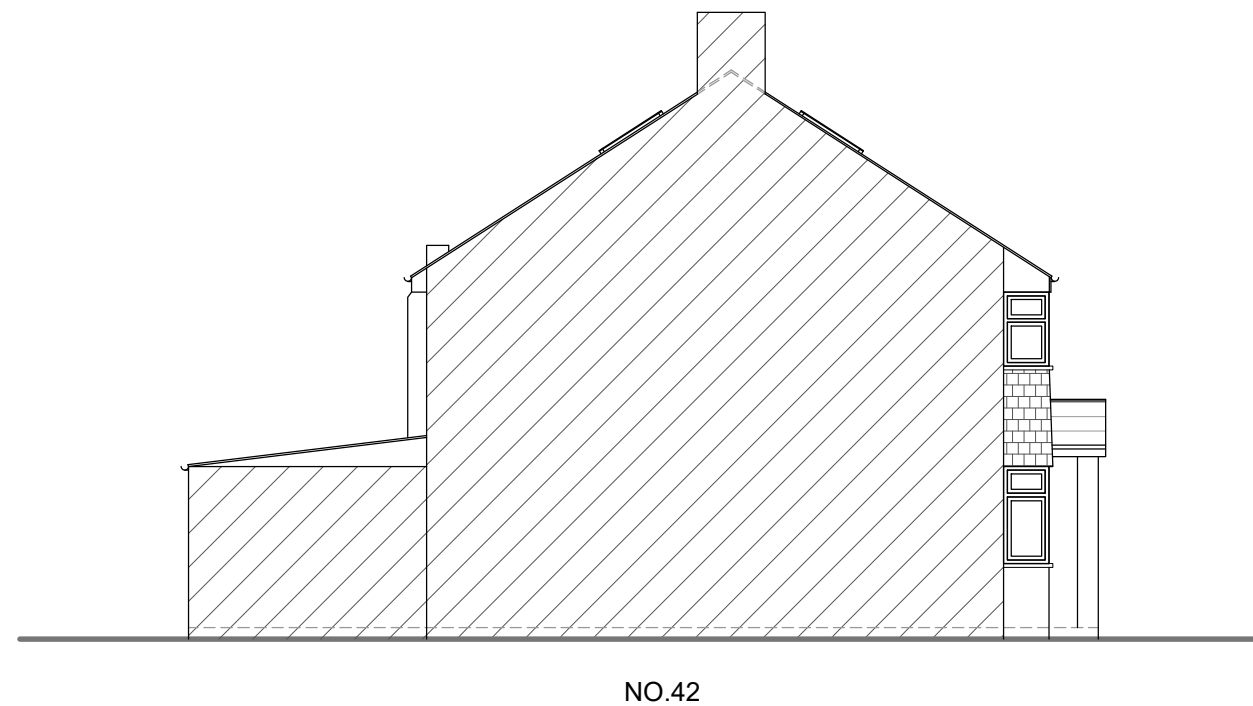

NOTES :

[illegible]

SJR DESIGN LTD.
(ARCHITECTURAL DESIGN & CONSULTANT)

Client MR. GANESH ALE & NISHAN ALE

Job Title	
42 BEDFORD ROAD	
RUISLIP	
HA4 6NA	

Drawing Title
EXISTING ELEVATIONS

Scale: 1 : 100 (A3)

Date: SEPTEMBER 2023

Checked by:	Drawn by: RS	H
-------------	--------------	---

Drg No. TP/621/02	Rev.
----------------------	------

