


MICHAEL OAKES ARCHITECTS LTD.

Michael Oakes (Director) B.A. Hons Arch, Dipl. Arch, Registered Architect

REGISTERED ARCHITECTS, DESIGNERS + ILLUSTRATORS

Telephone: 01895 235089 - E-mail: michaeloakesarchitect@googlemail.com

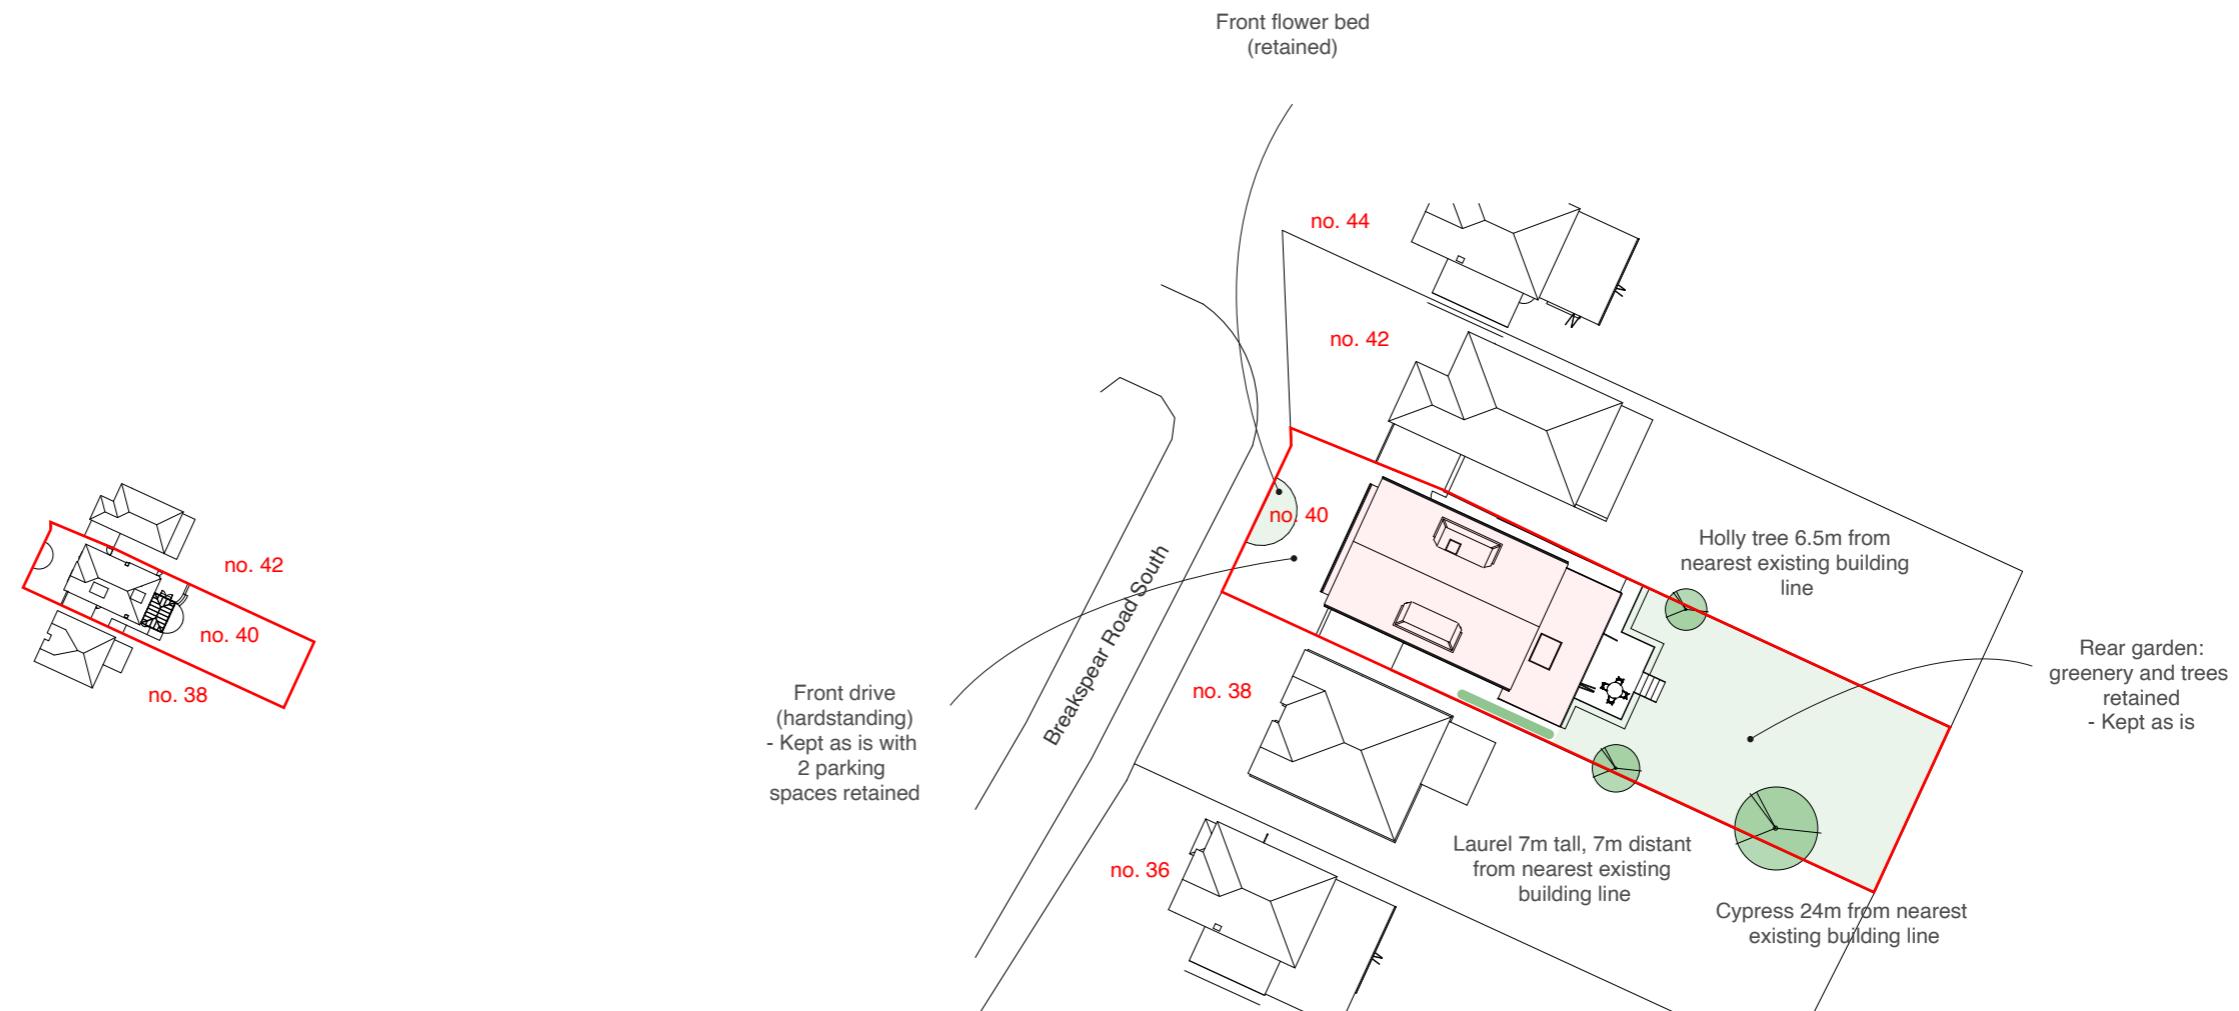

Address

40 Breakspear Road
South, Ickenham,
UB10 8HE

Client

Mr Sukh Singh

Date

April 2025

Drawing Title

Location + Block Plan

Project no./ Stage/

0454- PLA-

Drawing no./ Revision

01_A

Revision notes:

A - First Issue

Drawn by: RA