



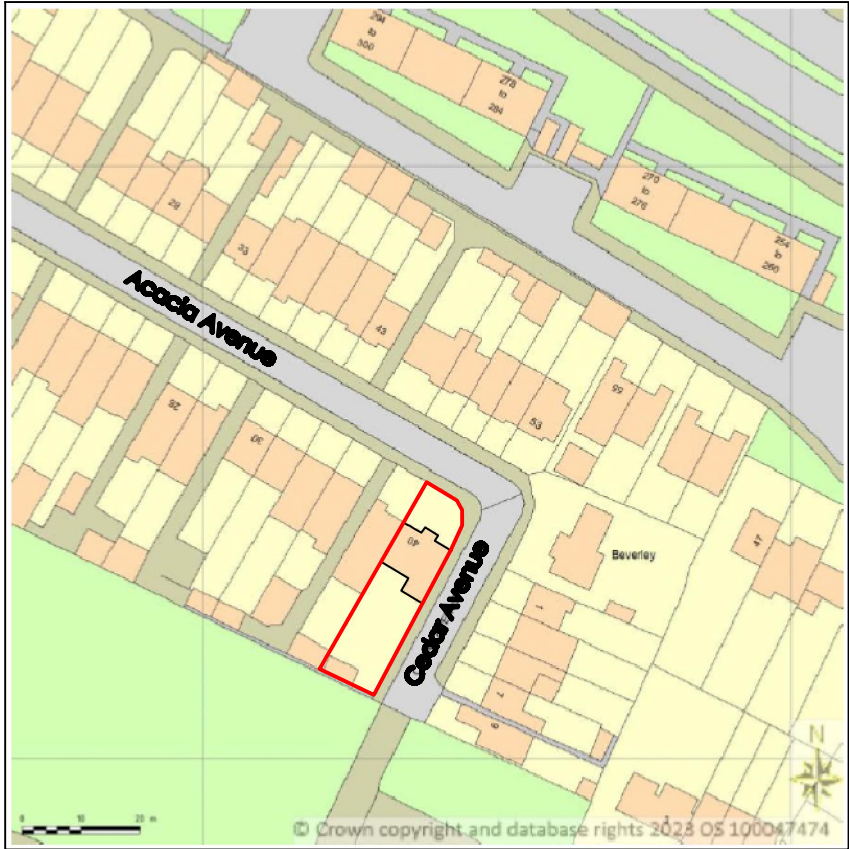

SITE LOCATION PLAN
SCALE 1:1250



SITE LOCATION PLAN
SCALE 1:1250

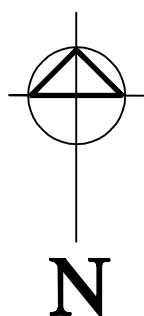

Rev.No	DATE	REV. NOTE
CAD REF		

Project Title		
Loft Conversion with Rear Dormer		
Layout Name		
SITE LOCATION & BLOCK PLANS		
Client	Mr. Tahir Awan	
Site	40 Acacia Avenue, Hayes Middlesex, UB3 2ND.	
Drawn By	Designed By	
LT	SA	
Drawing No	Revision No	
40AA/002	00	
Compass	Date	Scale
	06 SEP 23	1:500, 1:1250
	Project No	Sheet No
		-

HEAD OFFICE :
S A Design & Management
saud_ahmad67@outlook.com
Phone :
0044 7930890404

THIS DRAWING IS A COPYRIGHT OF S A DESIGN & MANAGEMENT AND MUST NOT BE
DUPLICATED OR REPRODUCED WITHOUT PERMISSION FROM THE DESIGNER.