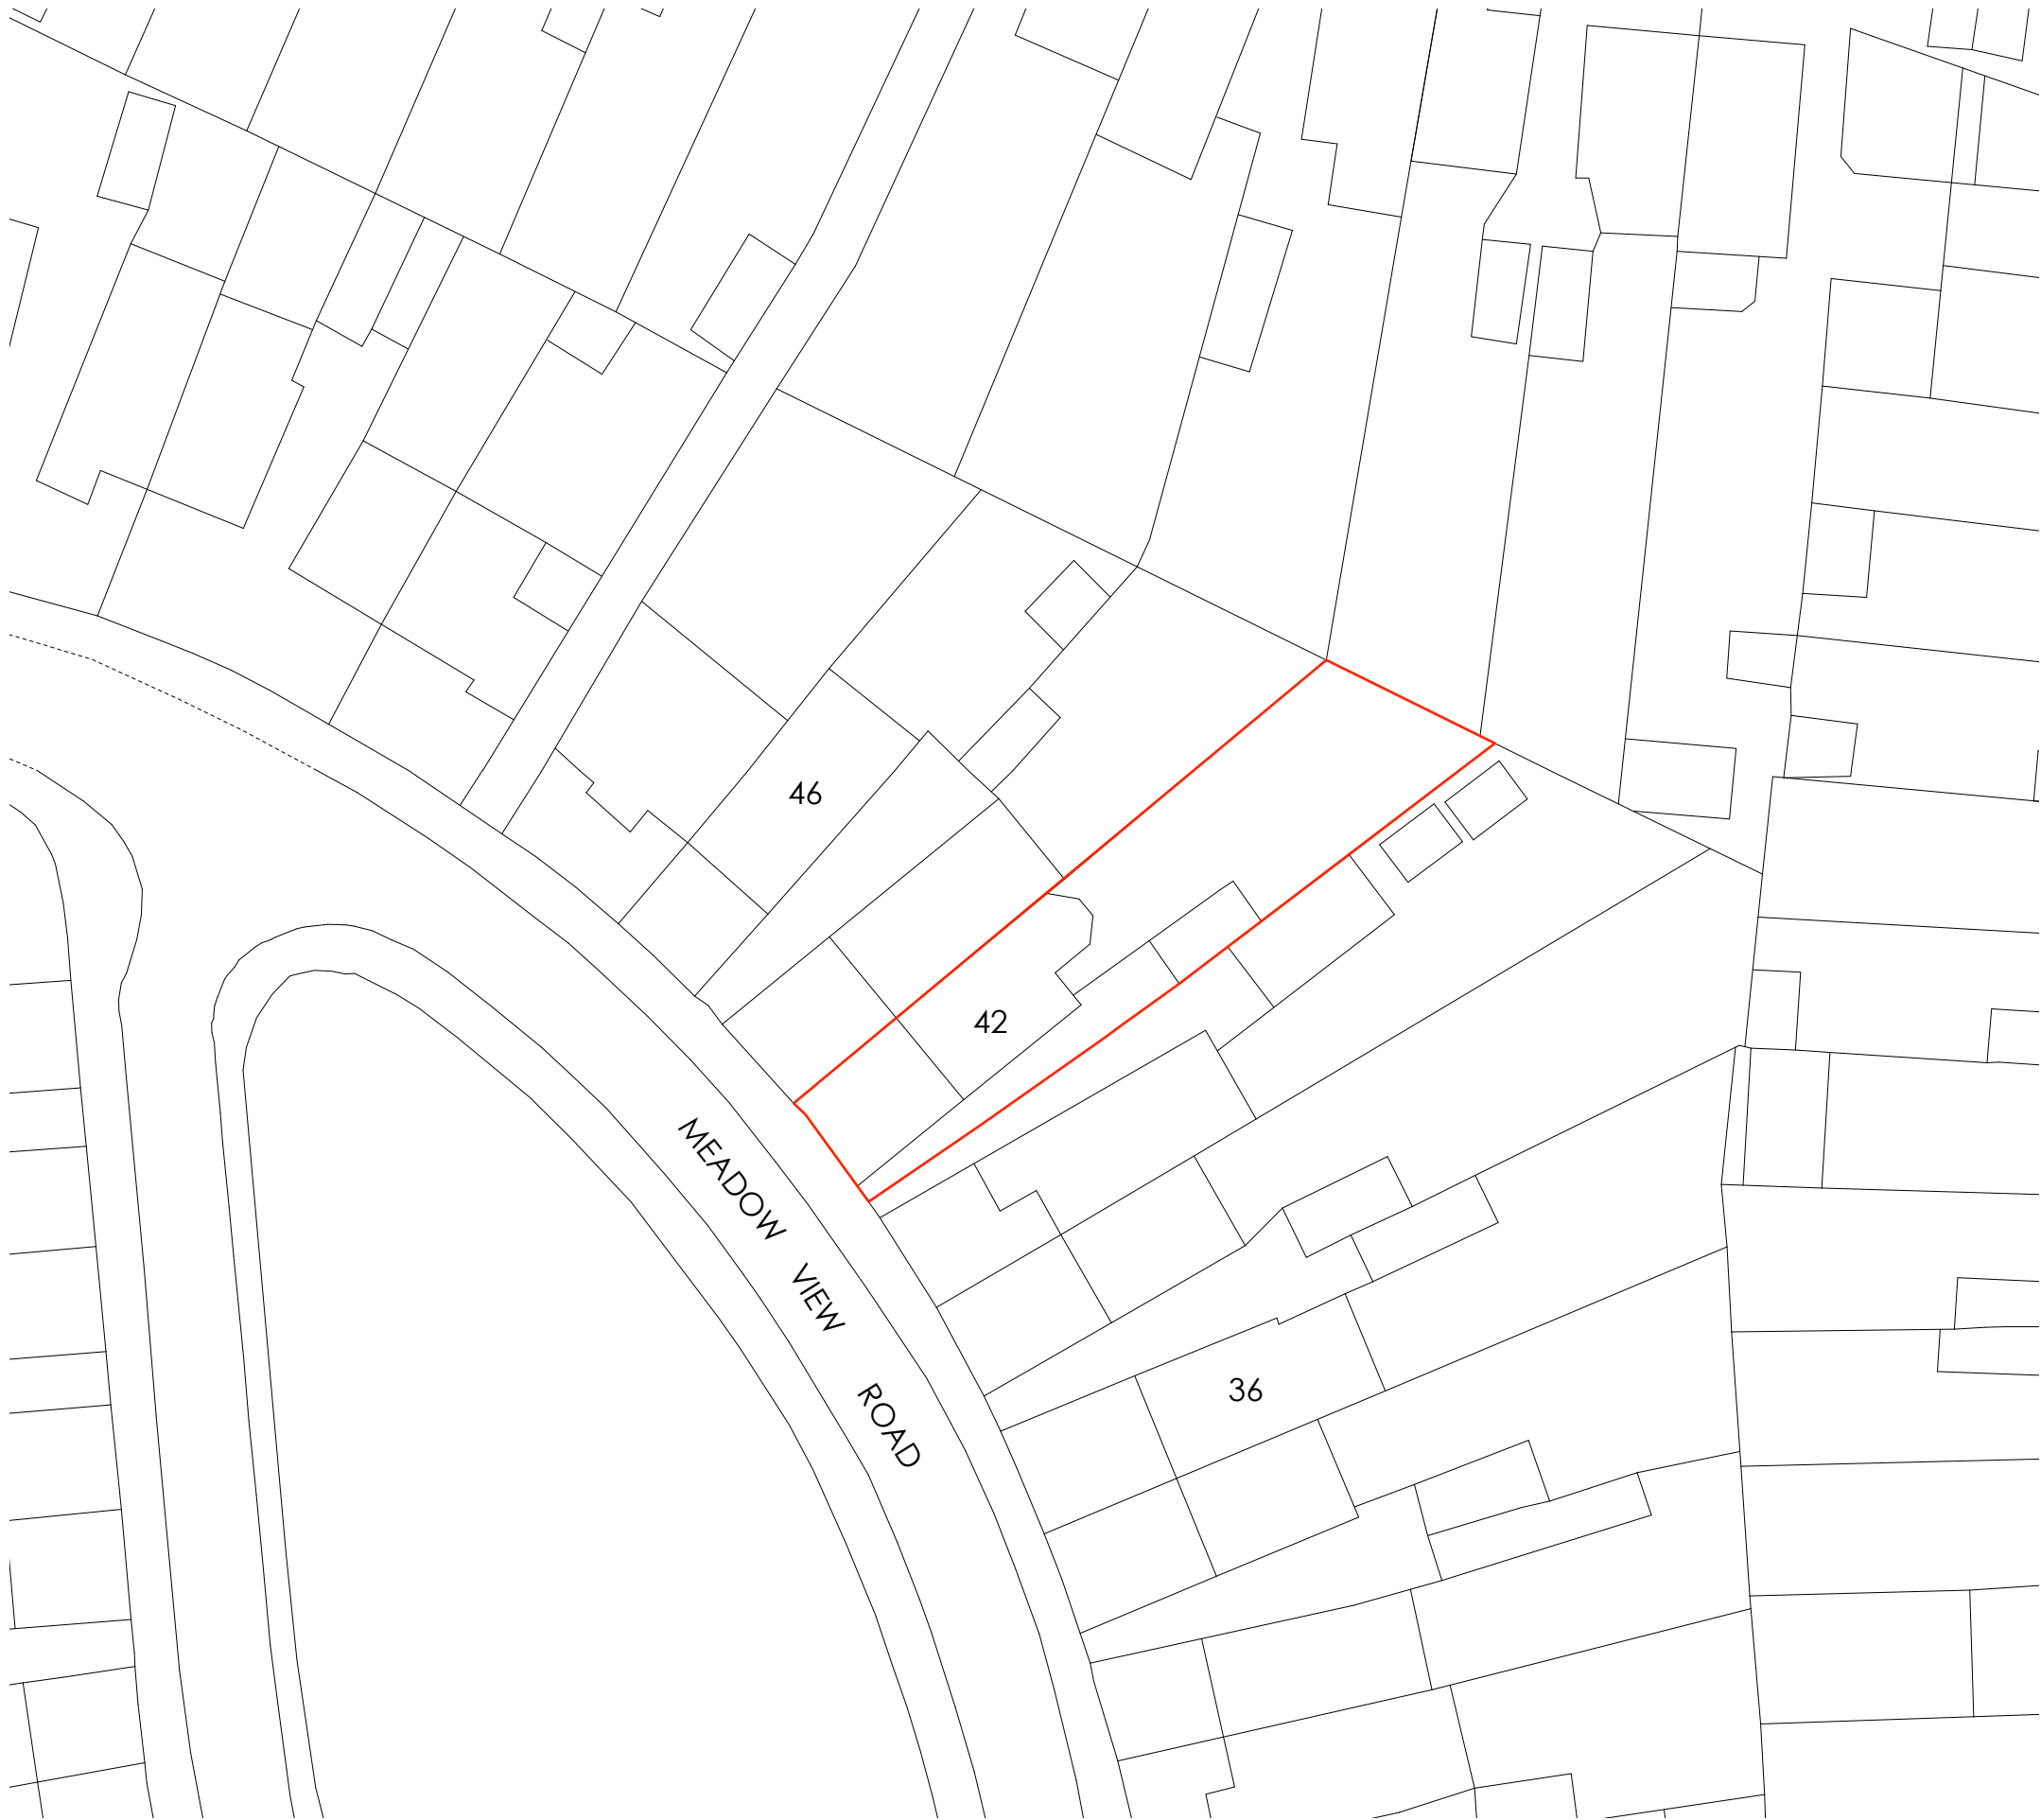


Notes
Do not include any given dimensions only. All setting out to be
verified on site and any discrepancies to be notified to the Author. This drawing is not
to be used for the purpose of planning or construction.
ALL DIMENSIONS ARE GIVEN IN MILLIMETERS.
© Copyright Reserved

Key

Revisions	
Status	
PLANNING	
Wodu Architects	
Unit 3 Woking Studio 7 Woking Street London E2 6PT, Tel: 020 3003 4007, Email: info@woduarchitects.co.uk, www.woduarchitects.co.uk	
Client	Mr & Mrs Gebru
Project	42 Meadow View Road Hayes, UB4
Drawing	Site Block Plan
Date	Nov 2023
Drawn by	EO
Scale	1:250@A3
Checked by	NW
Project no.	23-003
Rev.	--