



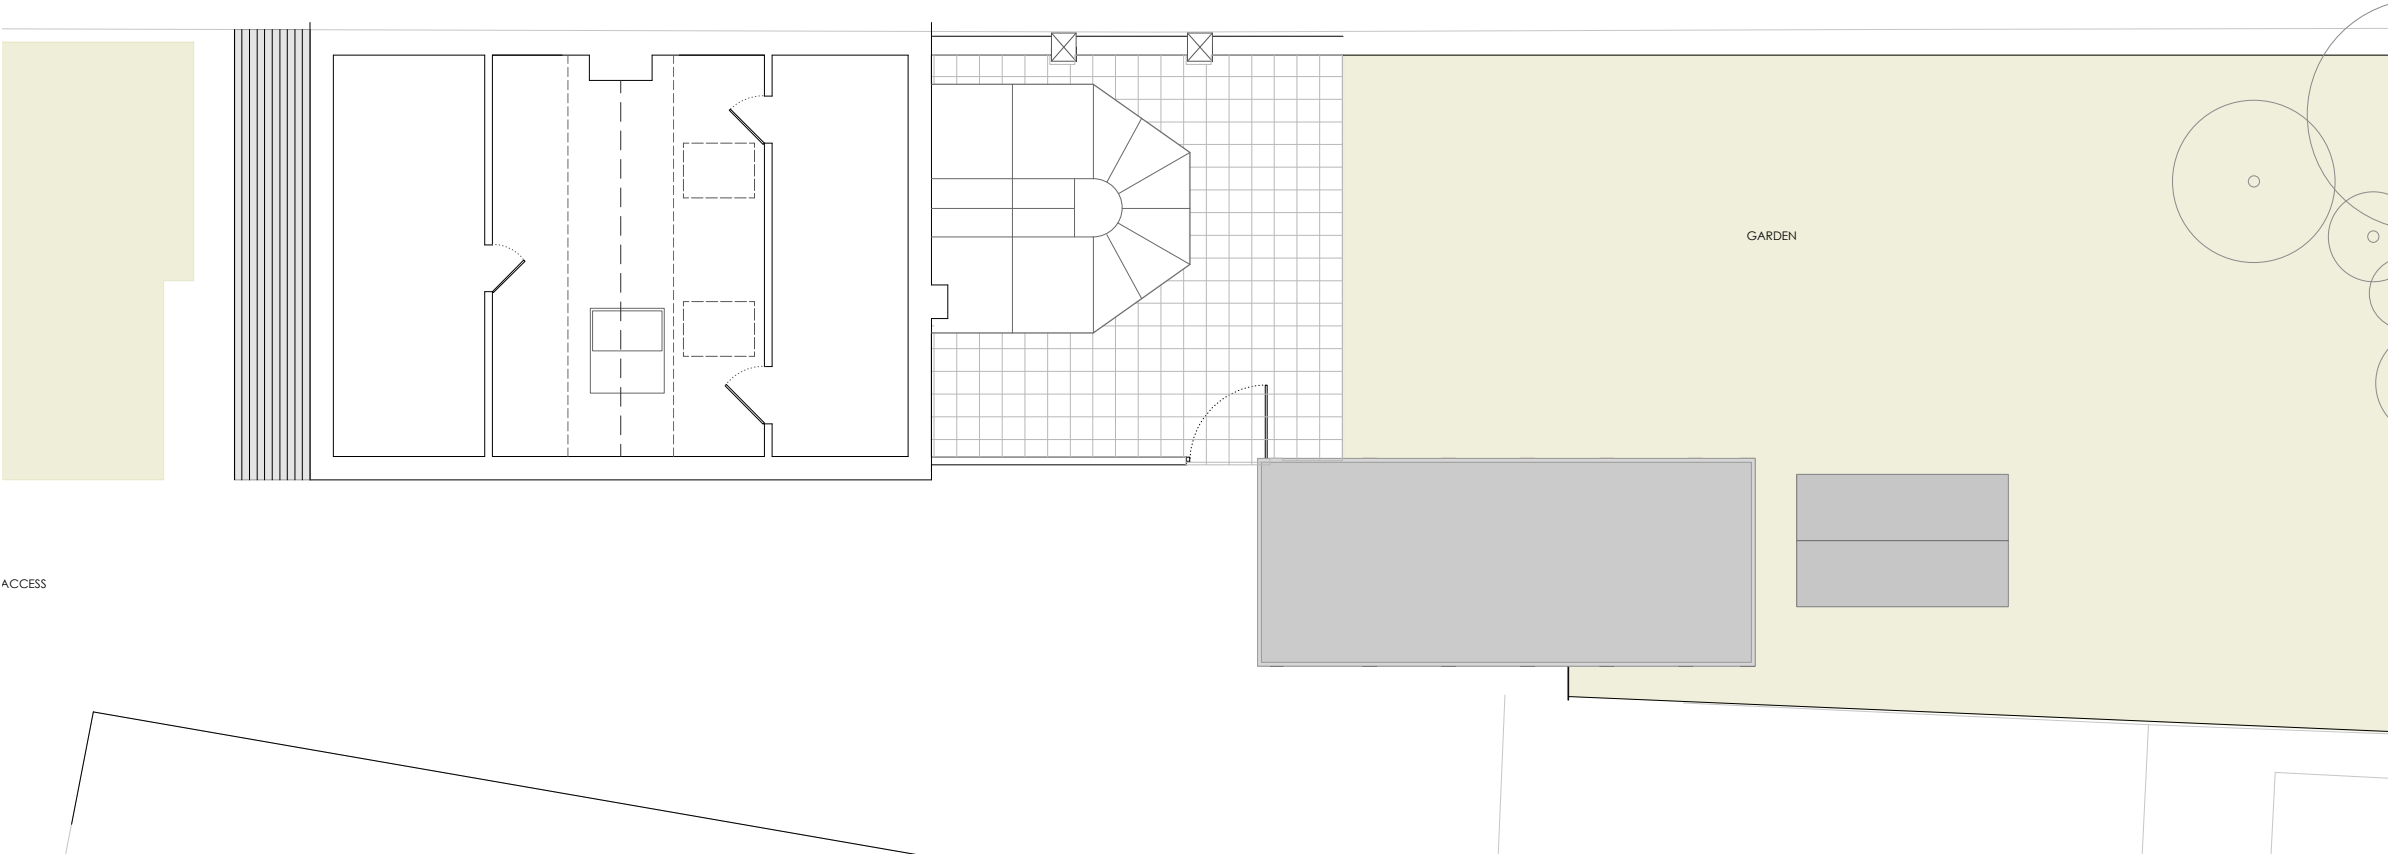

Revisions	
Status	
PLANNING	
Wodu Architects	
Unit 3 Winkley Studios, 7 Winkley Street, London, E2 6PT. Telephone: 0203 402 3607. Email: 01474950289. info@woduarchitects.co.uk www.woduarchitects.co.uk	
Client	Mr & Mrs Gebru
Project	42 Meadow View Road Hayes, UB4
Drawing	Existing Loft Plan
Date	Jul 2023
Scale	1:100@A3
Project No.	23-003
Drawn by	EO
Checked by	NW
Rev.	--

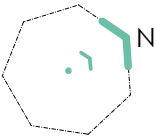