


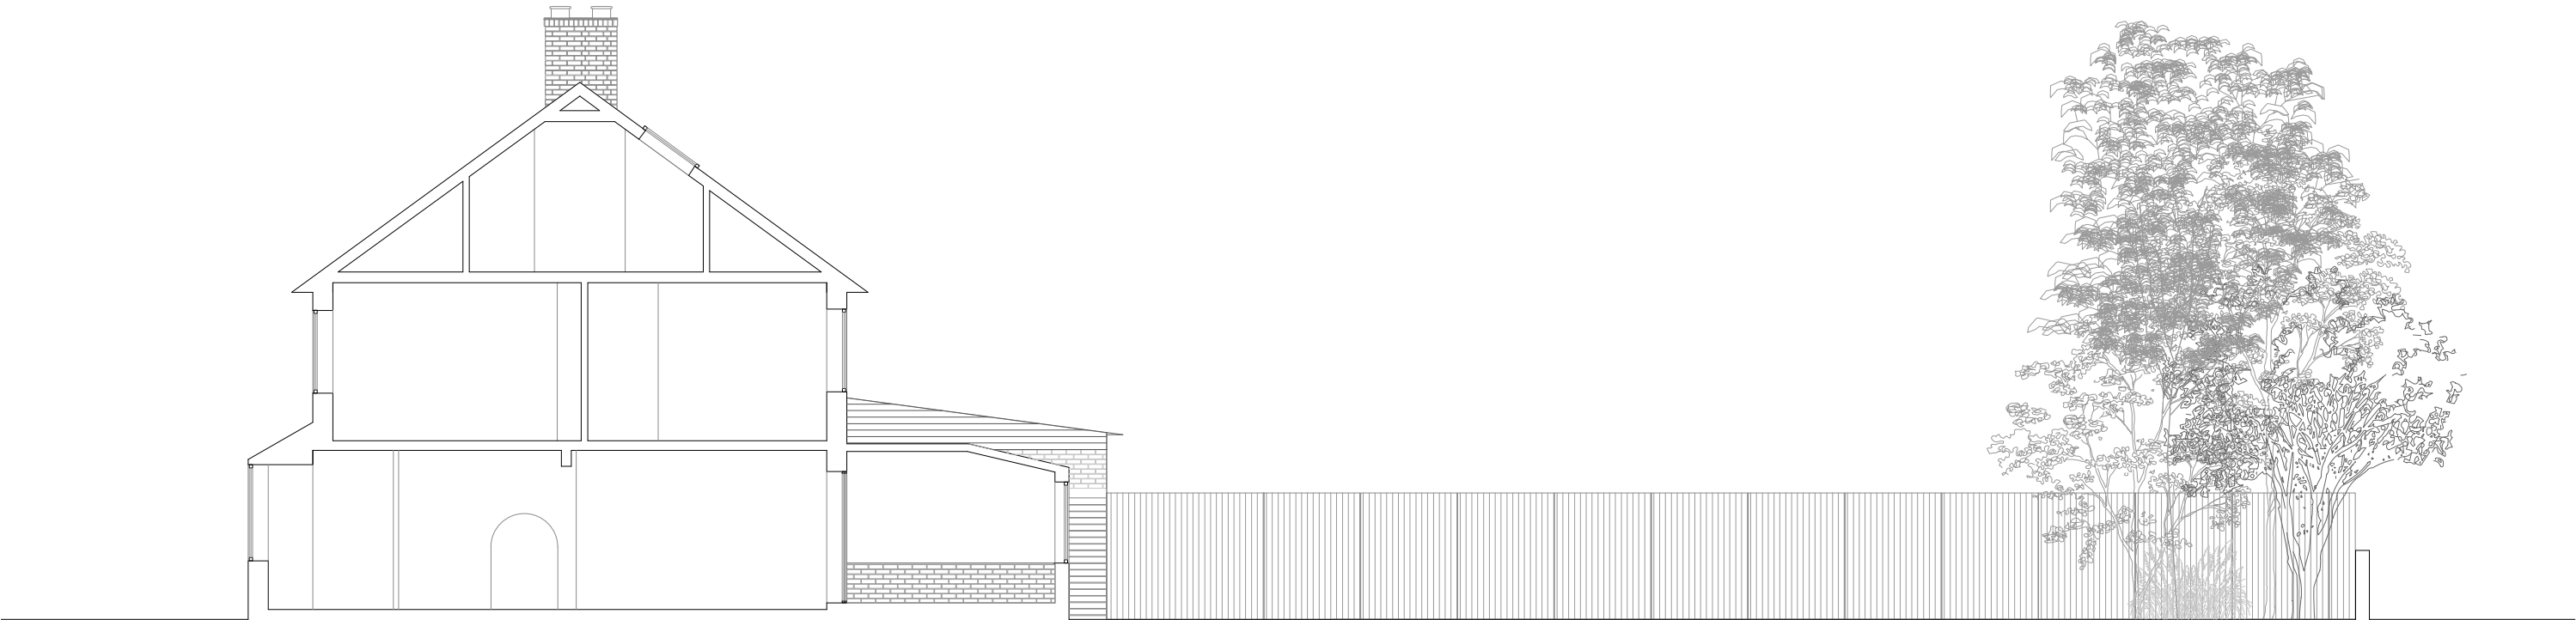

Revisions

Status

PLANNING

Wodu Architects

Unit 3 Winkey Studios, 7 Winkey Street, London, E2 6PT. Telephone: 0203 402 3607. Email: info@woduarchitects.co.uk

Client

Mr & Mrs Gebru

Project

42 Meadow View Road
Hayes, UB4

Drawing

Existing Section A

Date	Jul 2023	Drawn by	EO
Scale	1:100@A3	Checked by	NW
Project No.	23-003	Rev.	--