


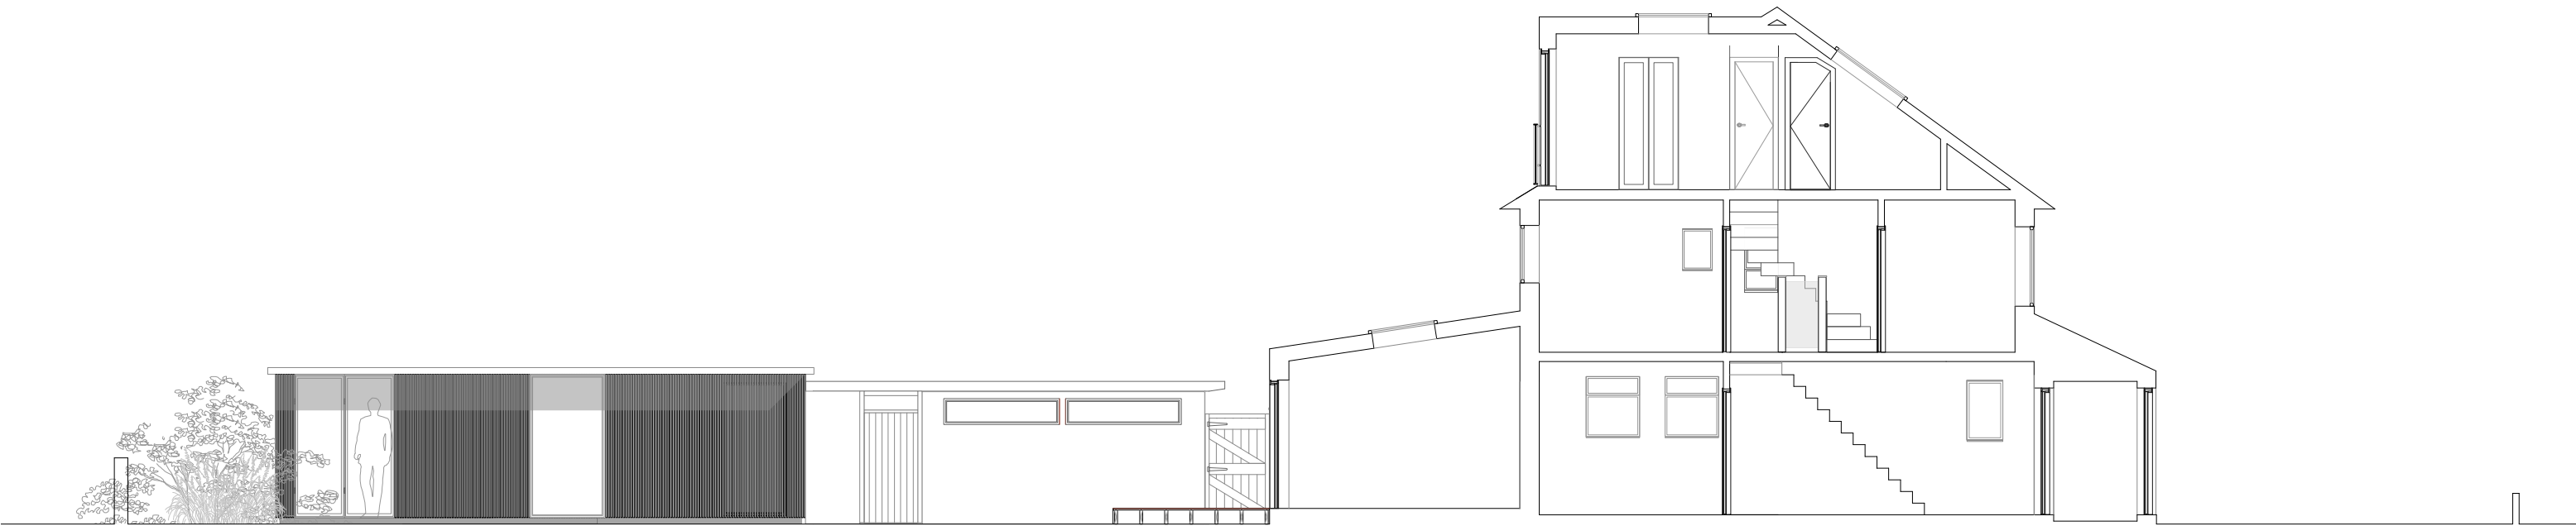

Revisions

Status

PLANNING

Wodu Architects

Unit 3 Winkey Studios 7 Winkey Street London E2 6PP Tel: 020 3003 4007 Email: info@woduarchitects.co.uk

Client

Mr & Mrs Gebru

Project

42 Meadow View Road
Hayes, UB4

Drawing

Proposed Section B

Date	Jul 2023	Drawn by	EO
Scale	1:100@A3	Checked by	NW
Project No.	23-003	Rev.	--