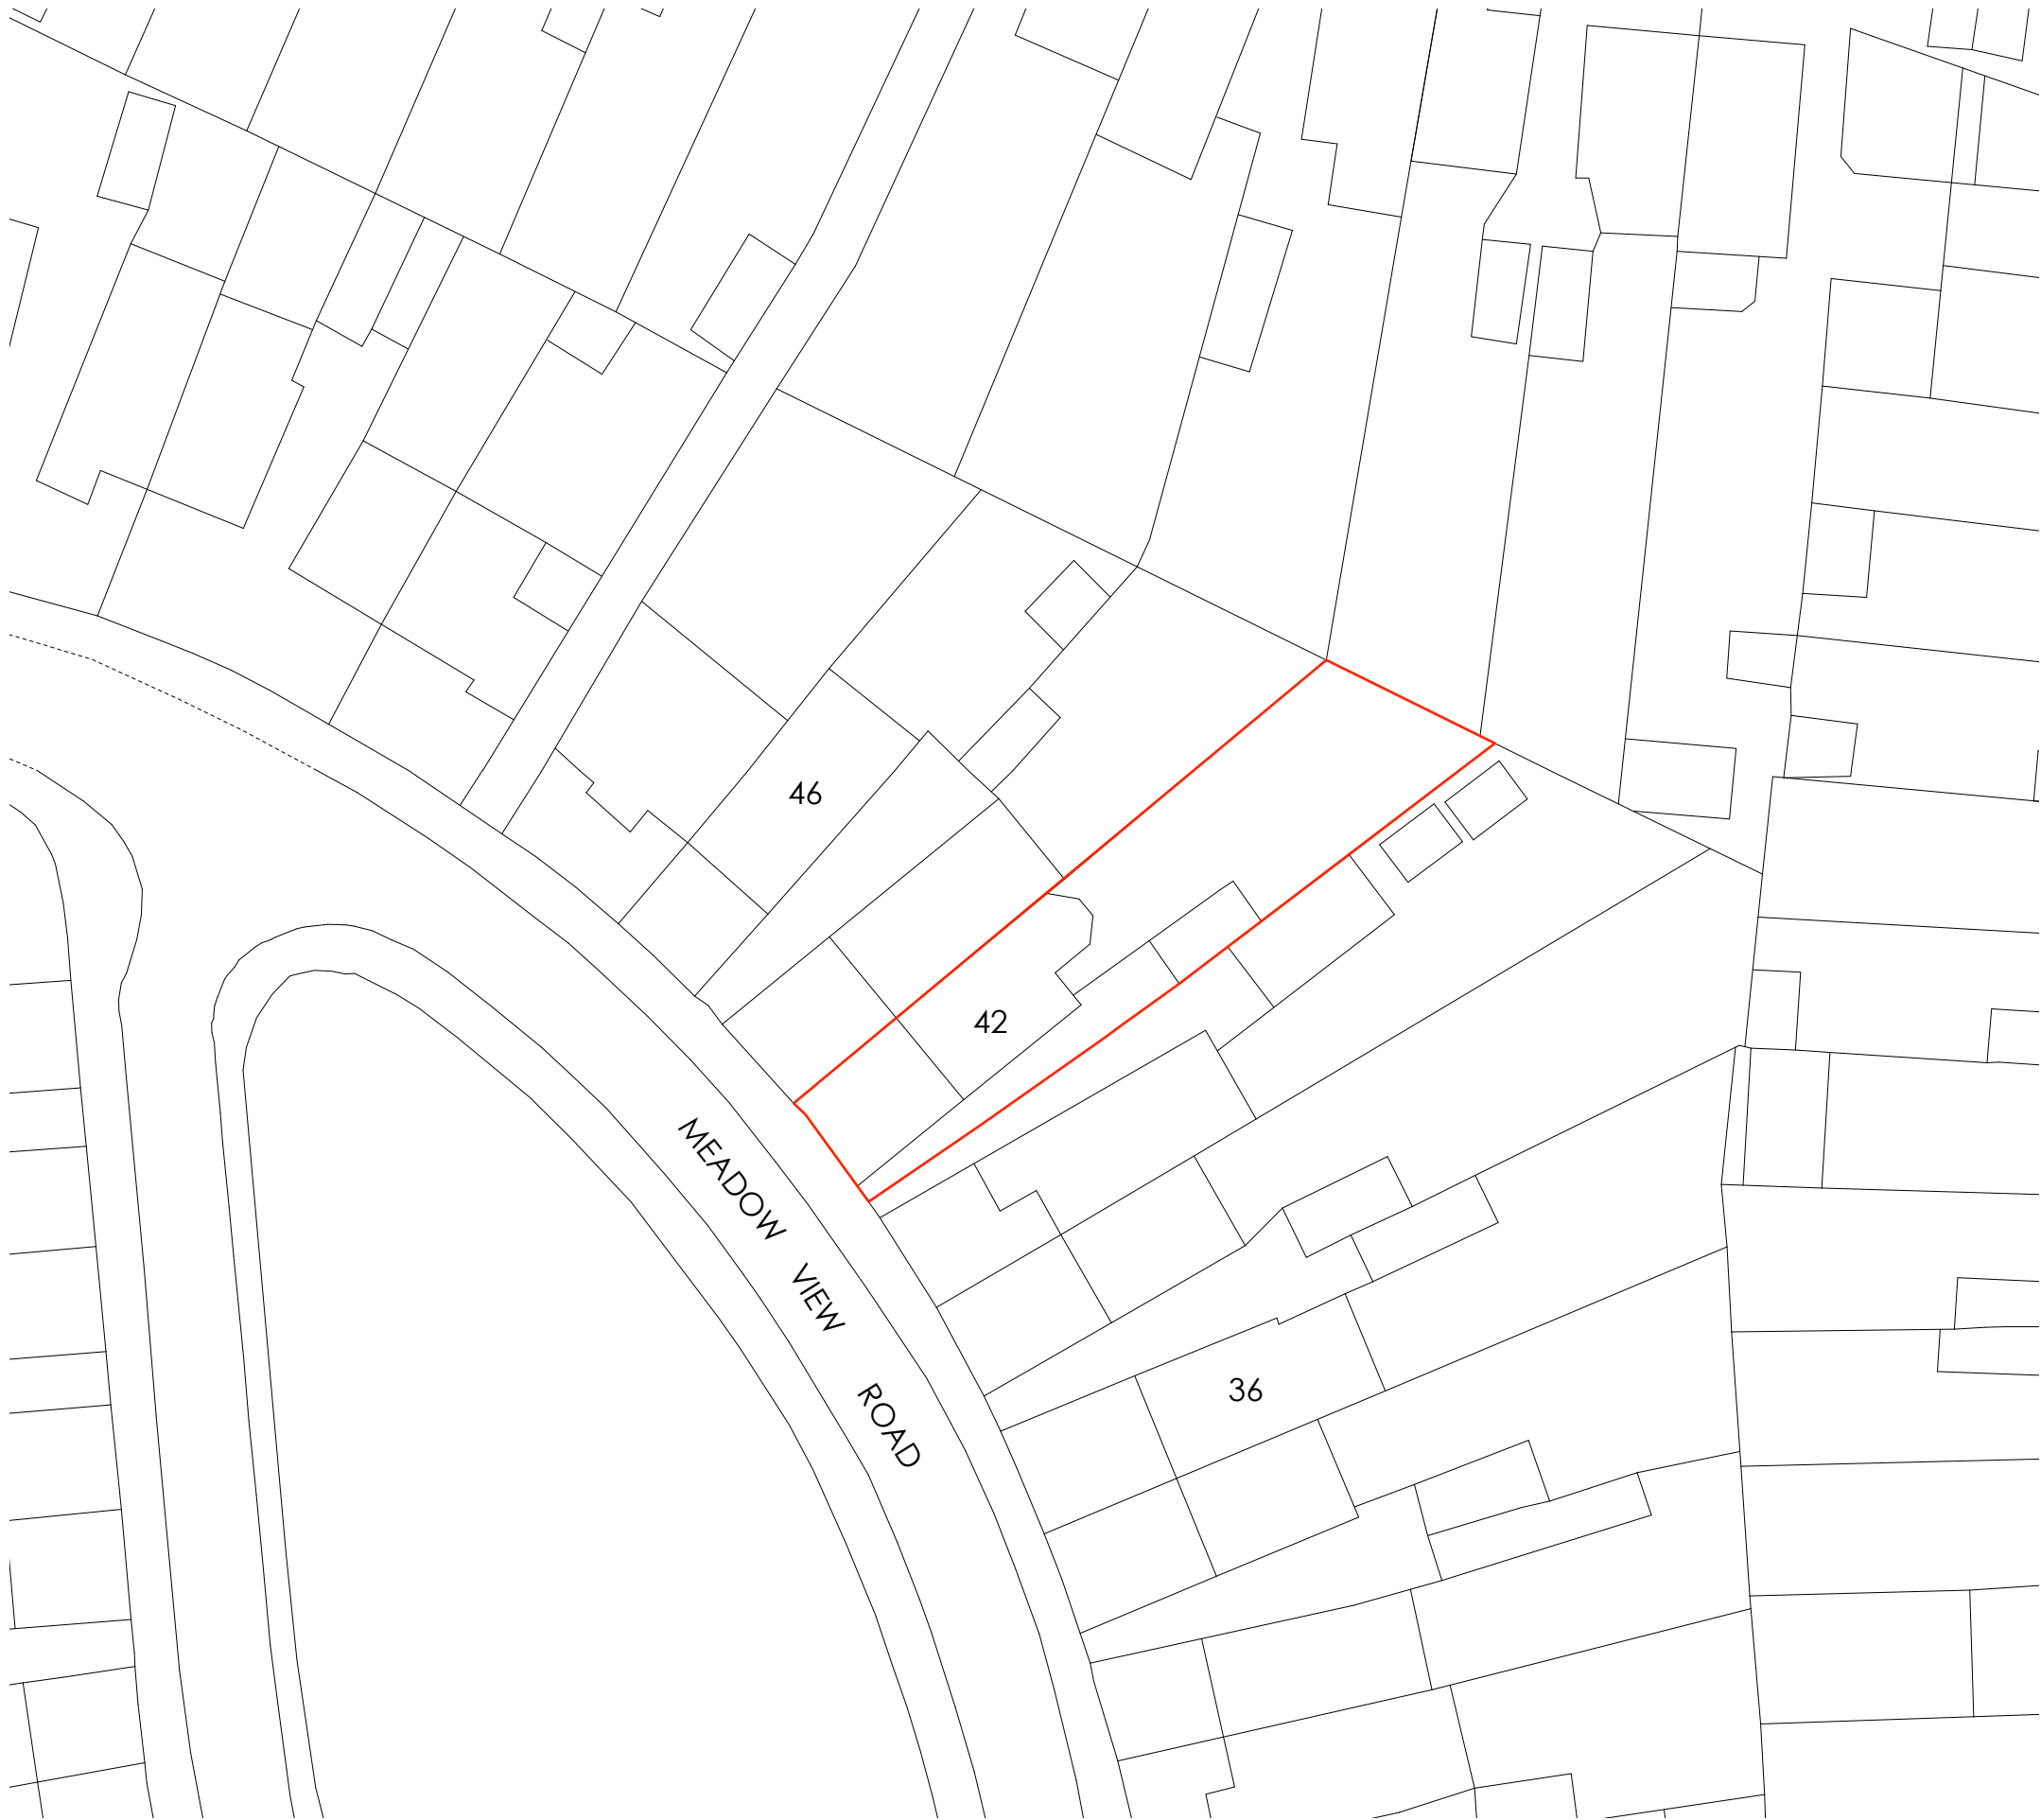


Notes
Do not scale: use given dimensions only. All setting out to be
verified on site and any discrepancies to be notified to the Author. This drawing is not
to be used for the purpose of planning or construction.
ALL DIMENSIONS ARE GIVEN IN MILLIMETERS.
© Copyright Reserved

Key

Revisions

Status

PLANNING

Wodu Architects

Unit 3 Winkey Studios 7 Winkey Street London E2 6PP, Tel: 0203 402 3607, Email: info@woduarchitects.co.uk

Client
Mr & Mrs Gebru

Project
42 Meadow View Road
Hayes, UB4

Drawing
Site Block Plan

Date Nov 2023	Drawn by EO
Scale 1:250@A3	Checked by NW
Project no. 23-003	Rev. --