


100 1.0 2.0

50 0.5 1.0

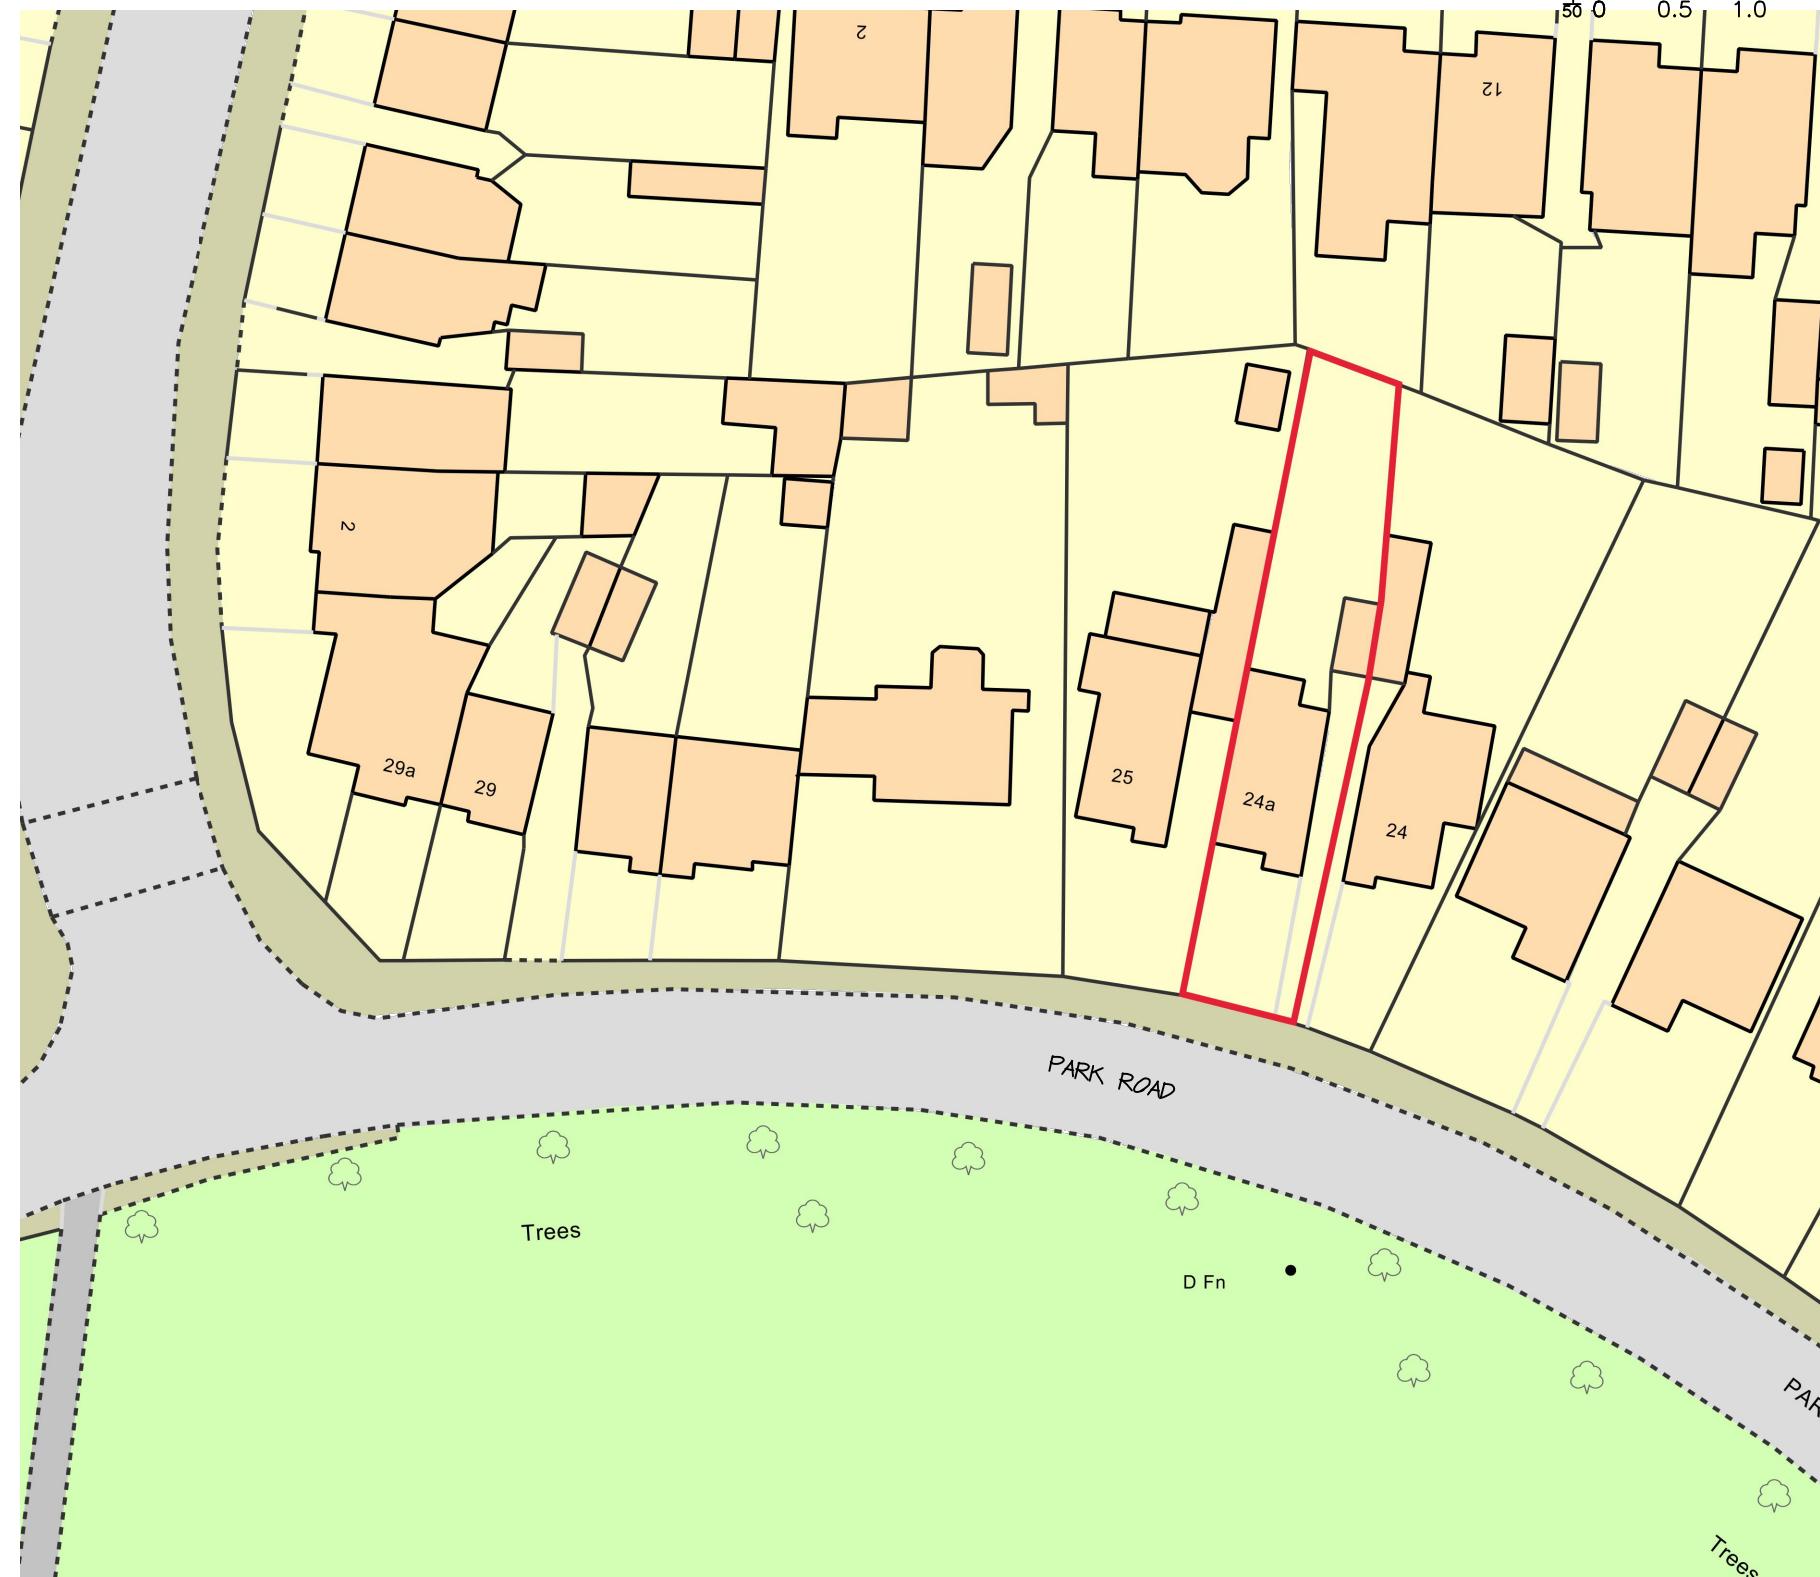

Block Plan

1:500

All works to be carried out in accordance with current building regulations and as per signed contract.
All dimensions / levels to be checked and verified on site before commencing any work and any discrepancies to be reported to the office immediately.
This drawing to be read in conjunction with contract documents, project working drawings, specification, all consultants / specialist drawings, details and specification.
All materials to be used in the construction of the external surfaces of the new works shall match those in the existing building.

CLIENT:
Mrs K Patel
DRAWING TITLE:
Block Plan

JOB TITLE:
Proposed Rear Extension
JOB REF / ADDRESS:
24a Park Road Hayes Middlesex UB4 8JN Ext

SCALE: 1/100 @ A3
1/50 @ A3
DATE: August 23

PP Ref: PP-
JOB NO: KP 2313
DRAWING NO: BP 01

PHASE: Planning
DRAWN BY: _____
REVISION: 00

SCALE BAR 1:500

