




Proposed South facing Elevation

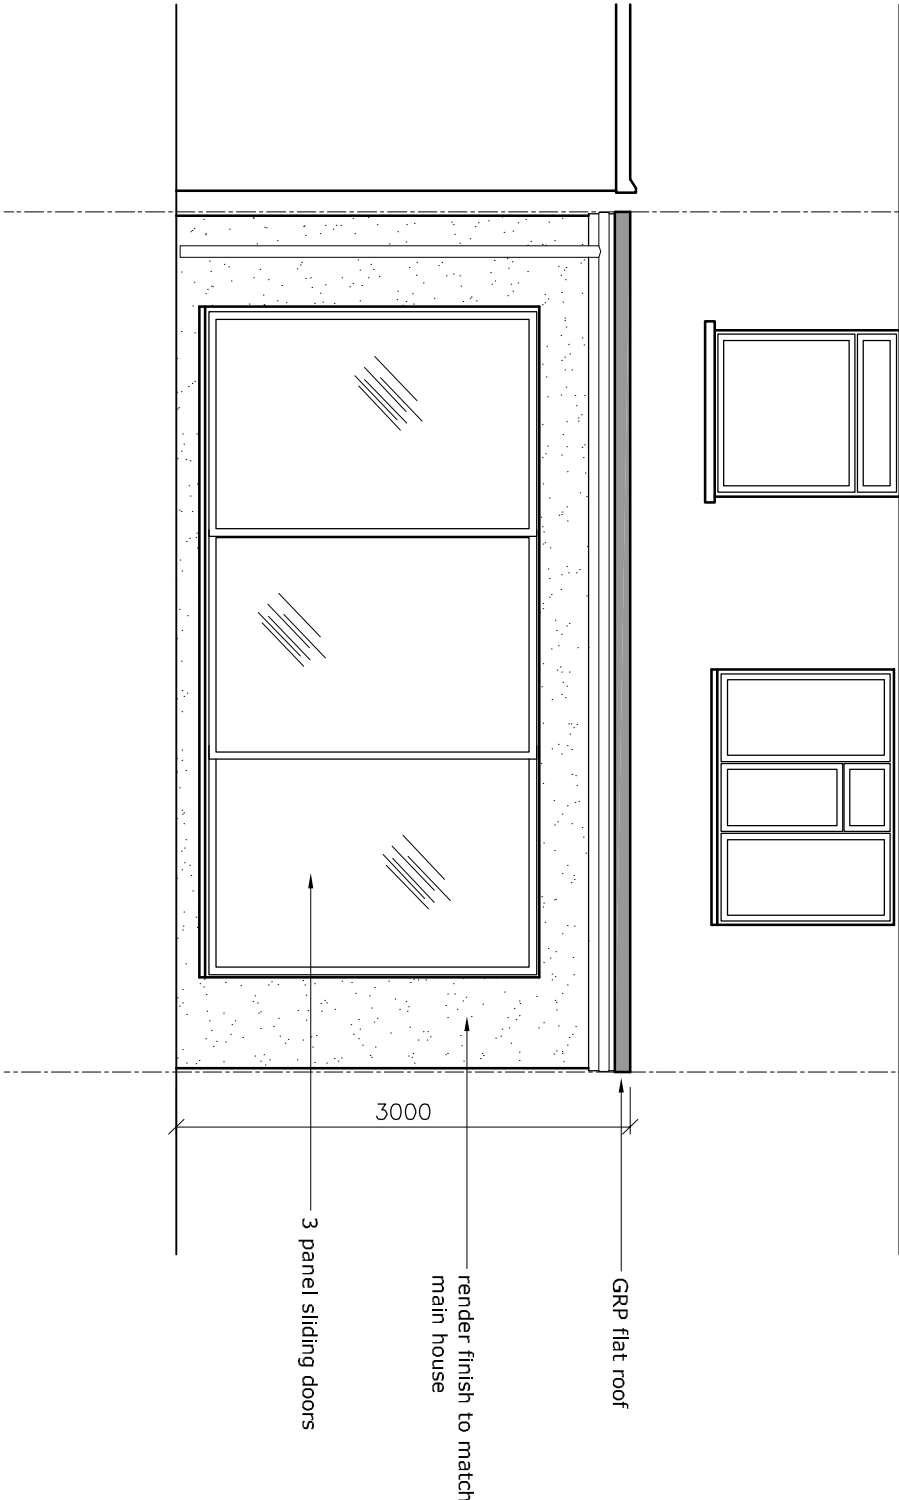

Proposed Rear Elevation

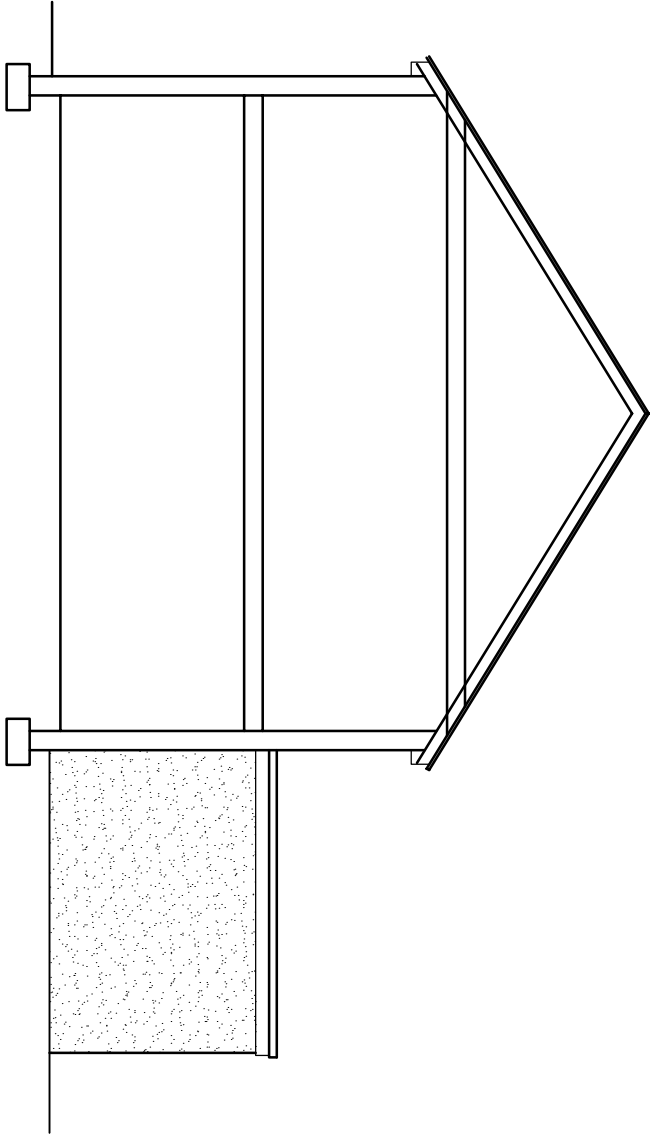

Proposed North facing Elevation

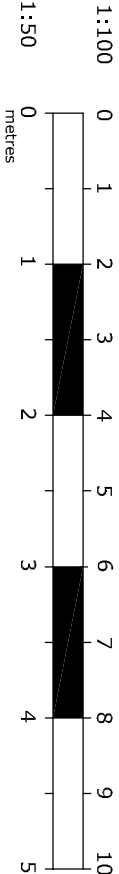

PROJECT			
148 West End road			
Ruislip HA4 6DT			
REV	DESCRIPTION	DATE	

PROJECT	
148 West End road	
Ruislip HA4 6DT	
DETAIL	
Proposed Ground Floor Extension	
Proposed Elevations	

SCALE	
1:50, 1:100 @ A3	
DRAWN	WF
DATE	August 2020
CONTRACT DRAWING	
SO-942-03	
REV.	