



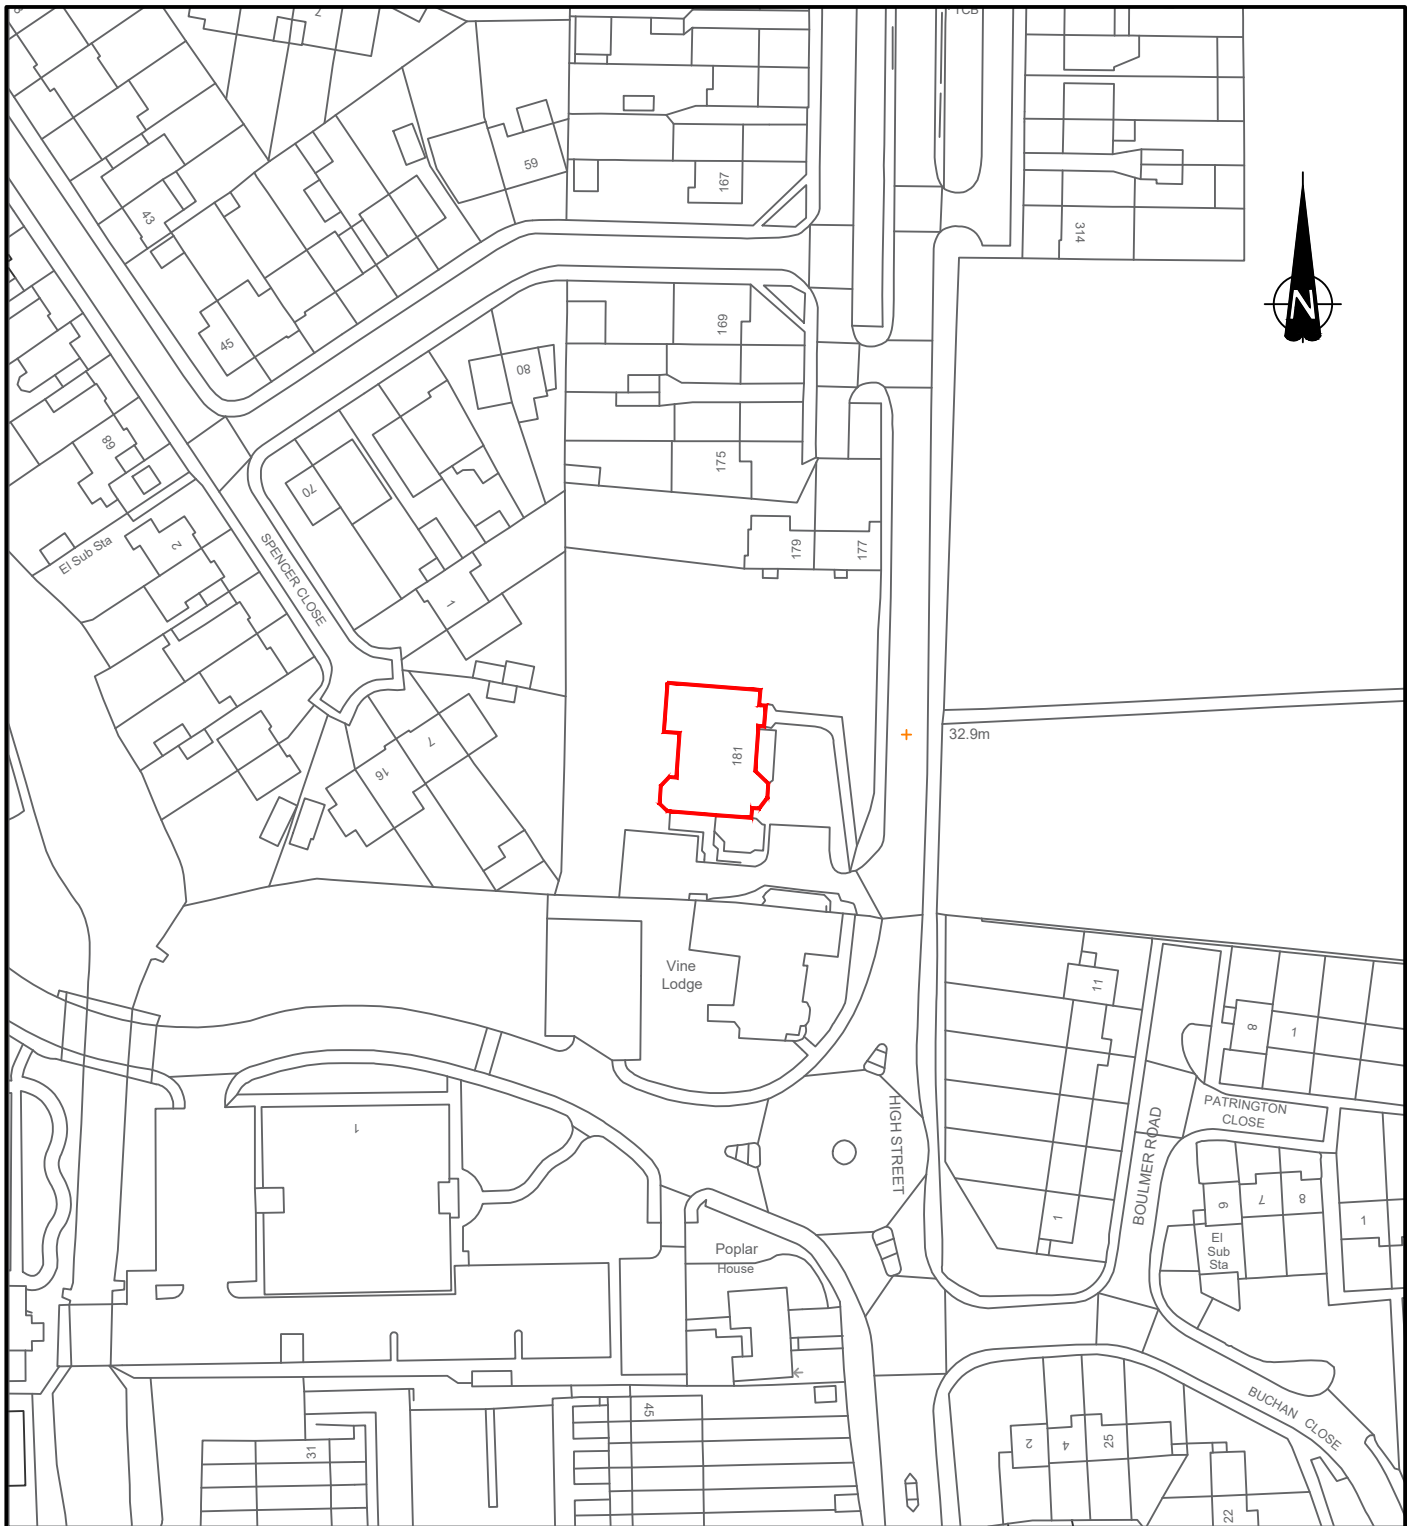

(c) Crown copyright, All rights reserved. 2023. License number 0100031673

KEY

— SITE BOUNDARY (320m²)

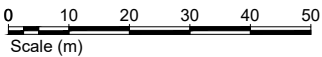

© Copyright Reserved

CLIENT CADENT GAS LIMITED	DRG No. CA12849-001		REV P0
PROJECT COWLEY HOUSE	SIZE A4	SCALE 1:1250	DATE 06-06-23
	DRAWN BY LK	CHECKED BY SJ	APPROVED BY LG
DRAWING TITLE SITE LOCATION PLAN			

- STOKES ON TRENT | TEL 01782 276700
 WWW.WARDELL-ARMSTRONG.COM
☐ BIRMINGHAM ☐ GLASGOW
☐ BOLTON ☐ LONDON
☐ CARDIFF ☐ MANCHESTER
☐ CARLISLE ☐ NEWCASTLE UPON TYNE
☐ EDINBURGH ☐ SHEFFIELD