
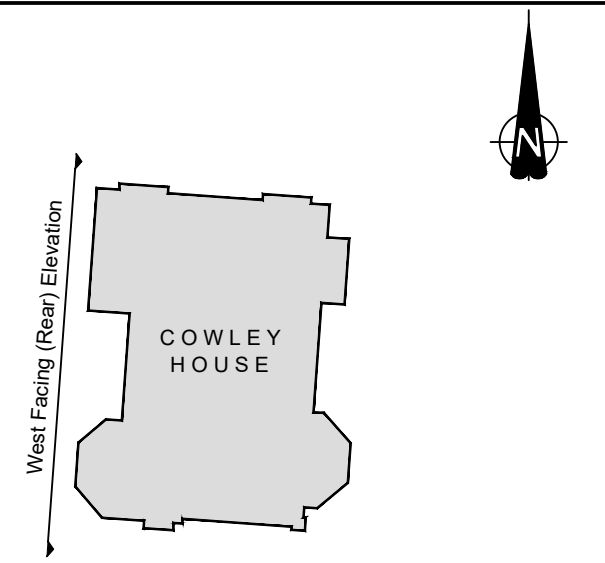


Datum 30.00m

West Facing (Rear) Elevation

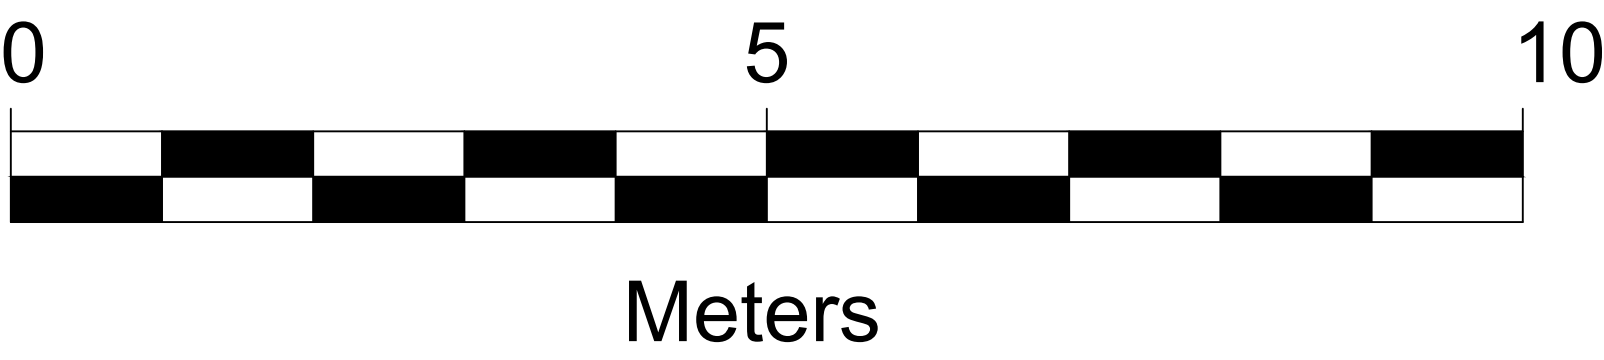

P0	PRELIMINARY ISSUE	25-01-25	DR		
REVISION	DETAILS	DATE	ISSUED	BY	APP'D
CLIENT	CADENT GAS LIMITED				
PROJECT	COWLEY HOUSE				
DRAWING TITLE	EXISTING WEST FACING (REAR) ELEVATION PLAN				
DRG No.	CA12849-004	REV	P0		
DRG SIZE	A1	SCALE	1:50	DATE	06-06-23
DRAWN BY	LK	CHECKED BY	SJ	APPROVED BY	LG
<div><div></div><div><div>STOKE ON TRENT TEL 01742 276700 WWW.WARDELL-ARMSTRONG.COM</div><div><div><div><input type="checkbox"/> BIRMINGHAM</div><div><input type="checkbox"/> BOLTON</div><div><input type="checkbox"/> CARDIFF</div><div><input type="checkbox"/> CHALWORTH</div><div><input type="checkbox"/> EDINBURGH</div></div><div><div><input type="checkbox"/> GLASGOW</div><div><input type="checkbox"/> LONDON</div><div><input type="checkbox"/> MANCHESTER</div><div><input type="checkbox"/> NEWCASTLE UPON TYNE</div><div><input type="checkbox"/> SHEFFIELD</div></div></div></div></div>					