


# Location Plan

Site Address: 199, Eastcote Road, Ruislip, HA4 8BJ

Date Produced: 23-Feb-2025

Scale: 1:1250 @A3

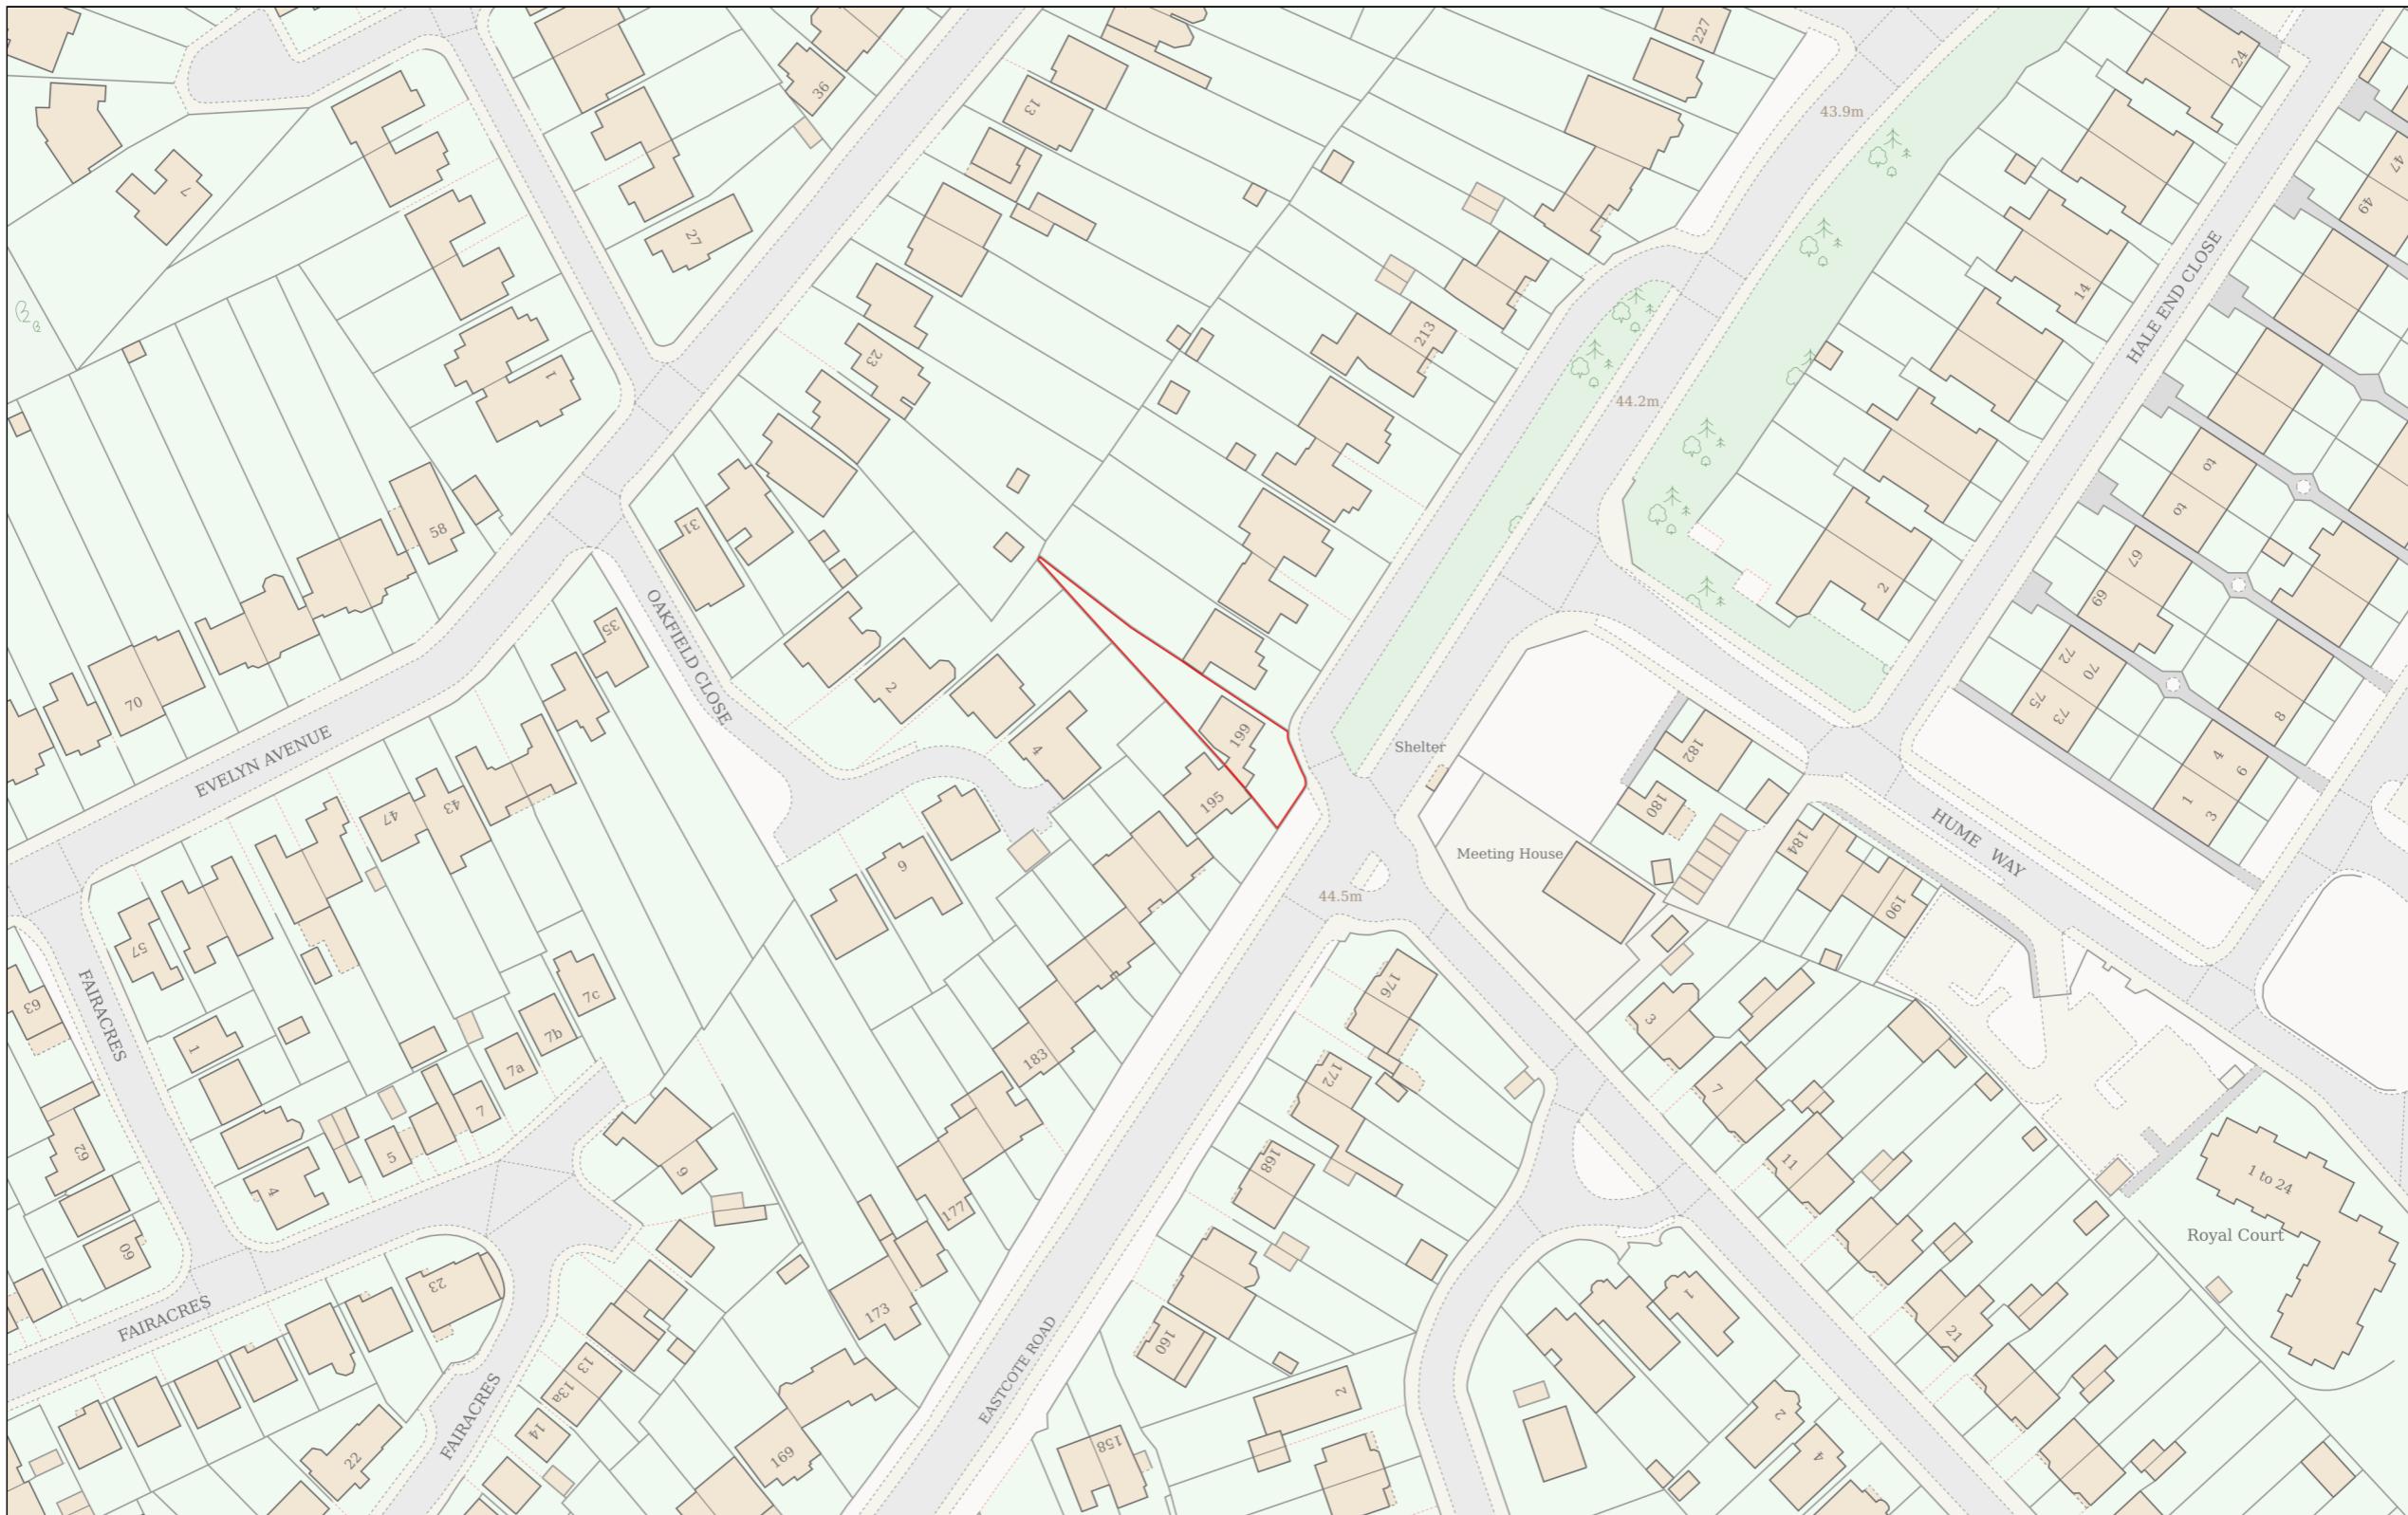

N  
↑

Planning Portal Reference: PP-13798091v1

0 50  
Metres