

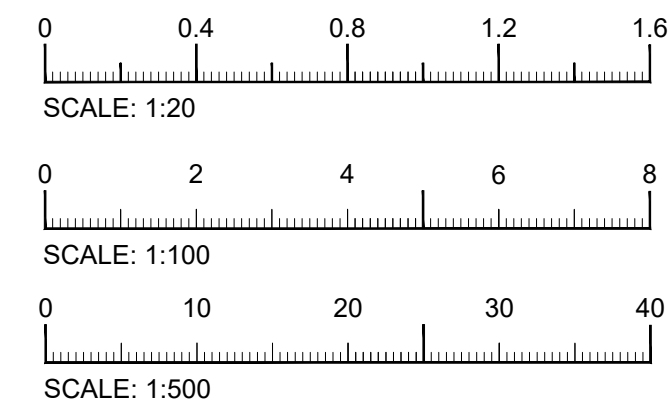
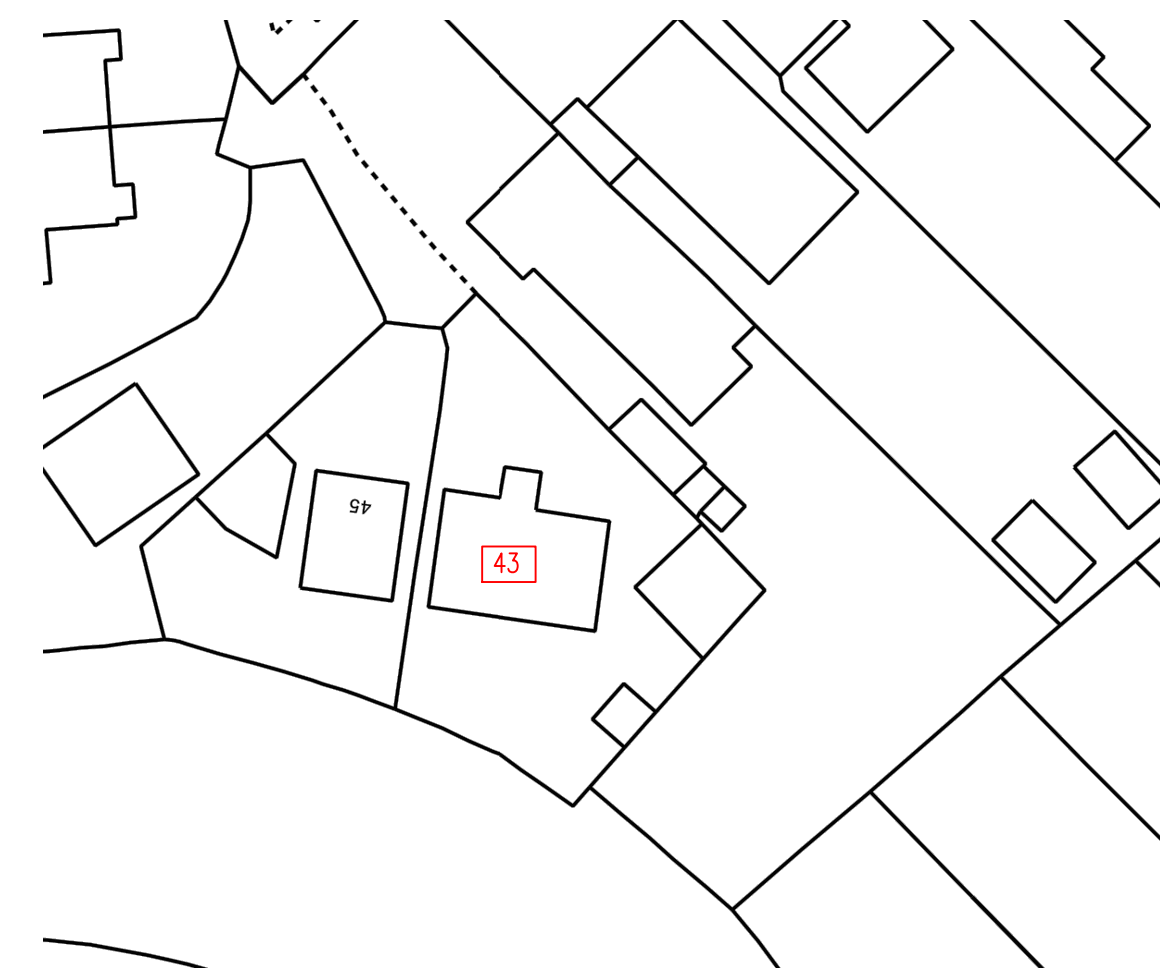
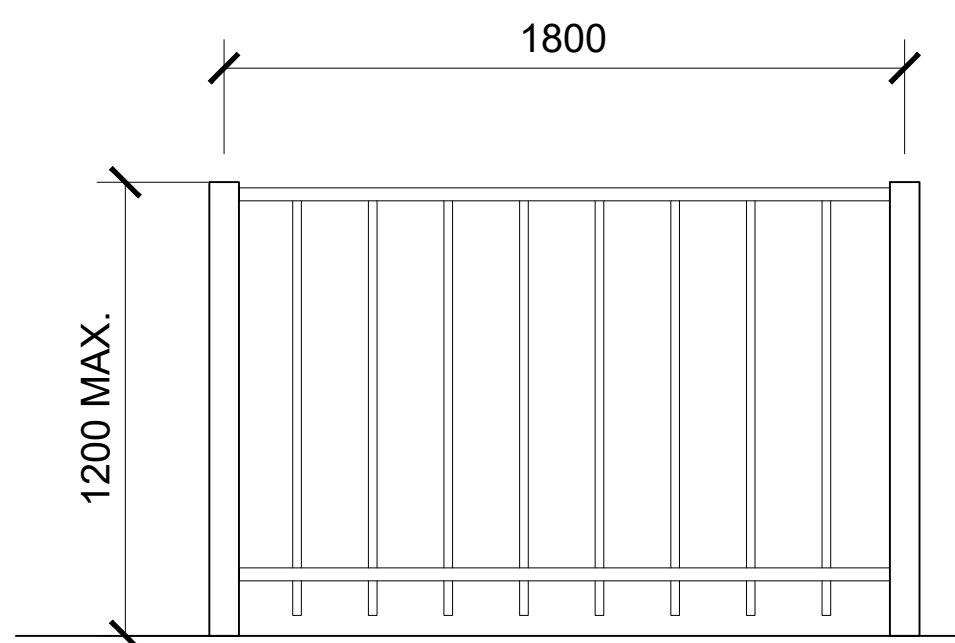
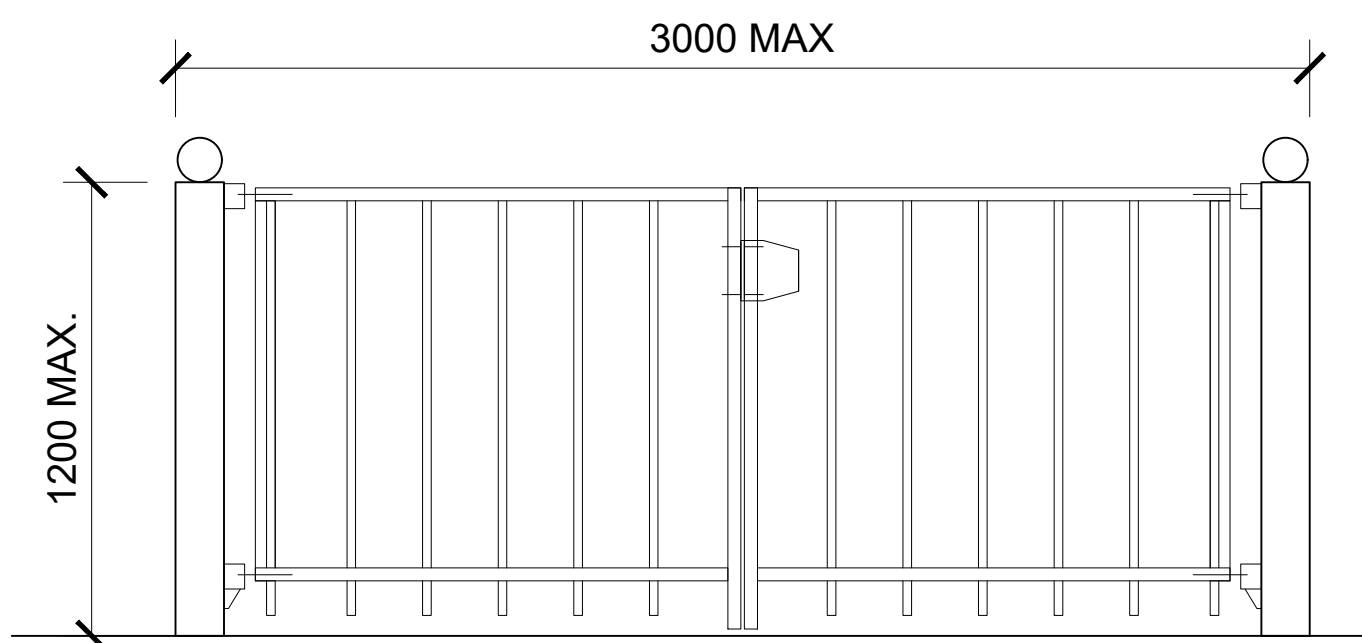
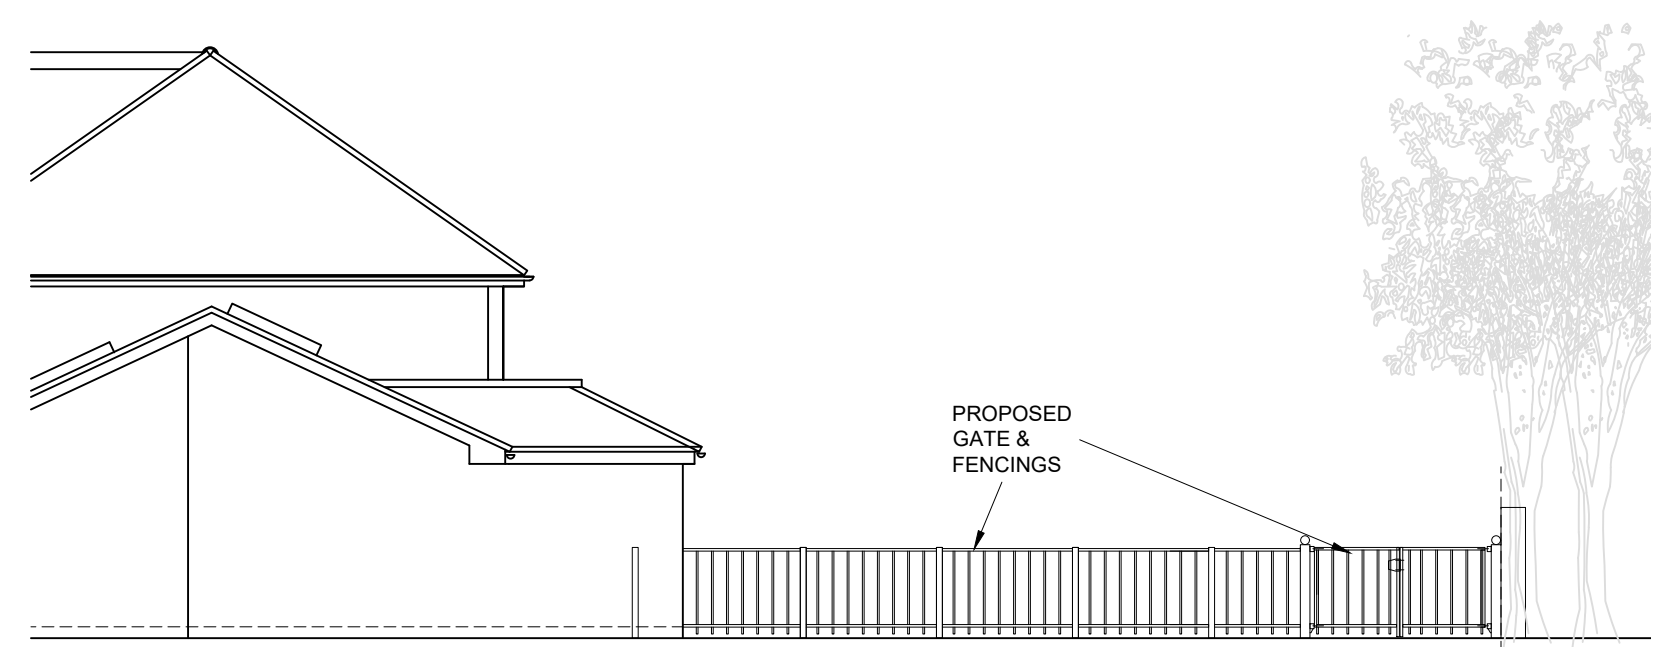



All Dimensions to be checked on site. Written dimensions to be follow in preference to scaled dimensions. any discrepancies must be reported to Dan Architectural Services Ltd prior to undertaking of any relevant works.

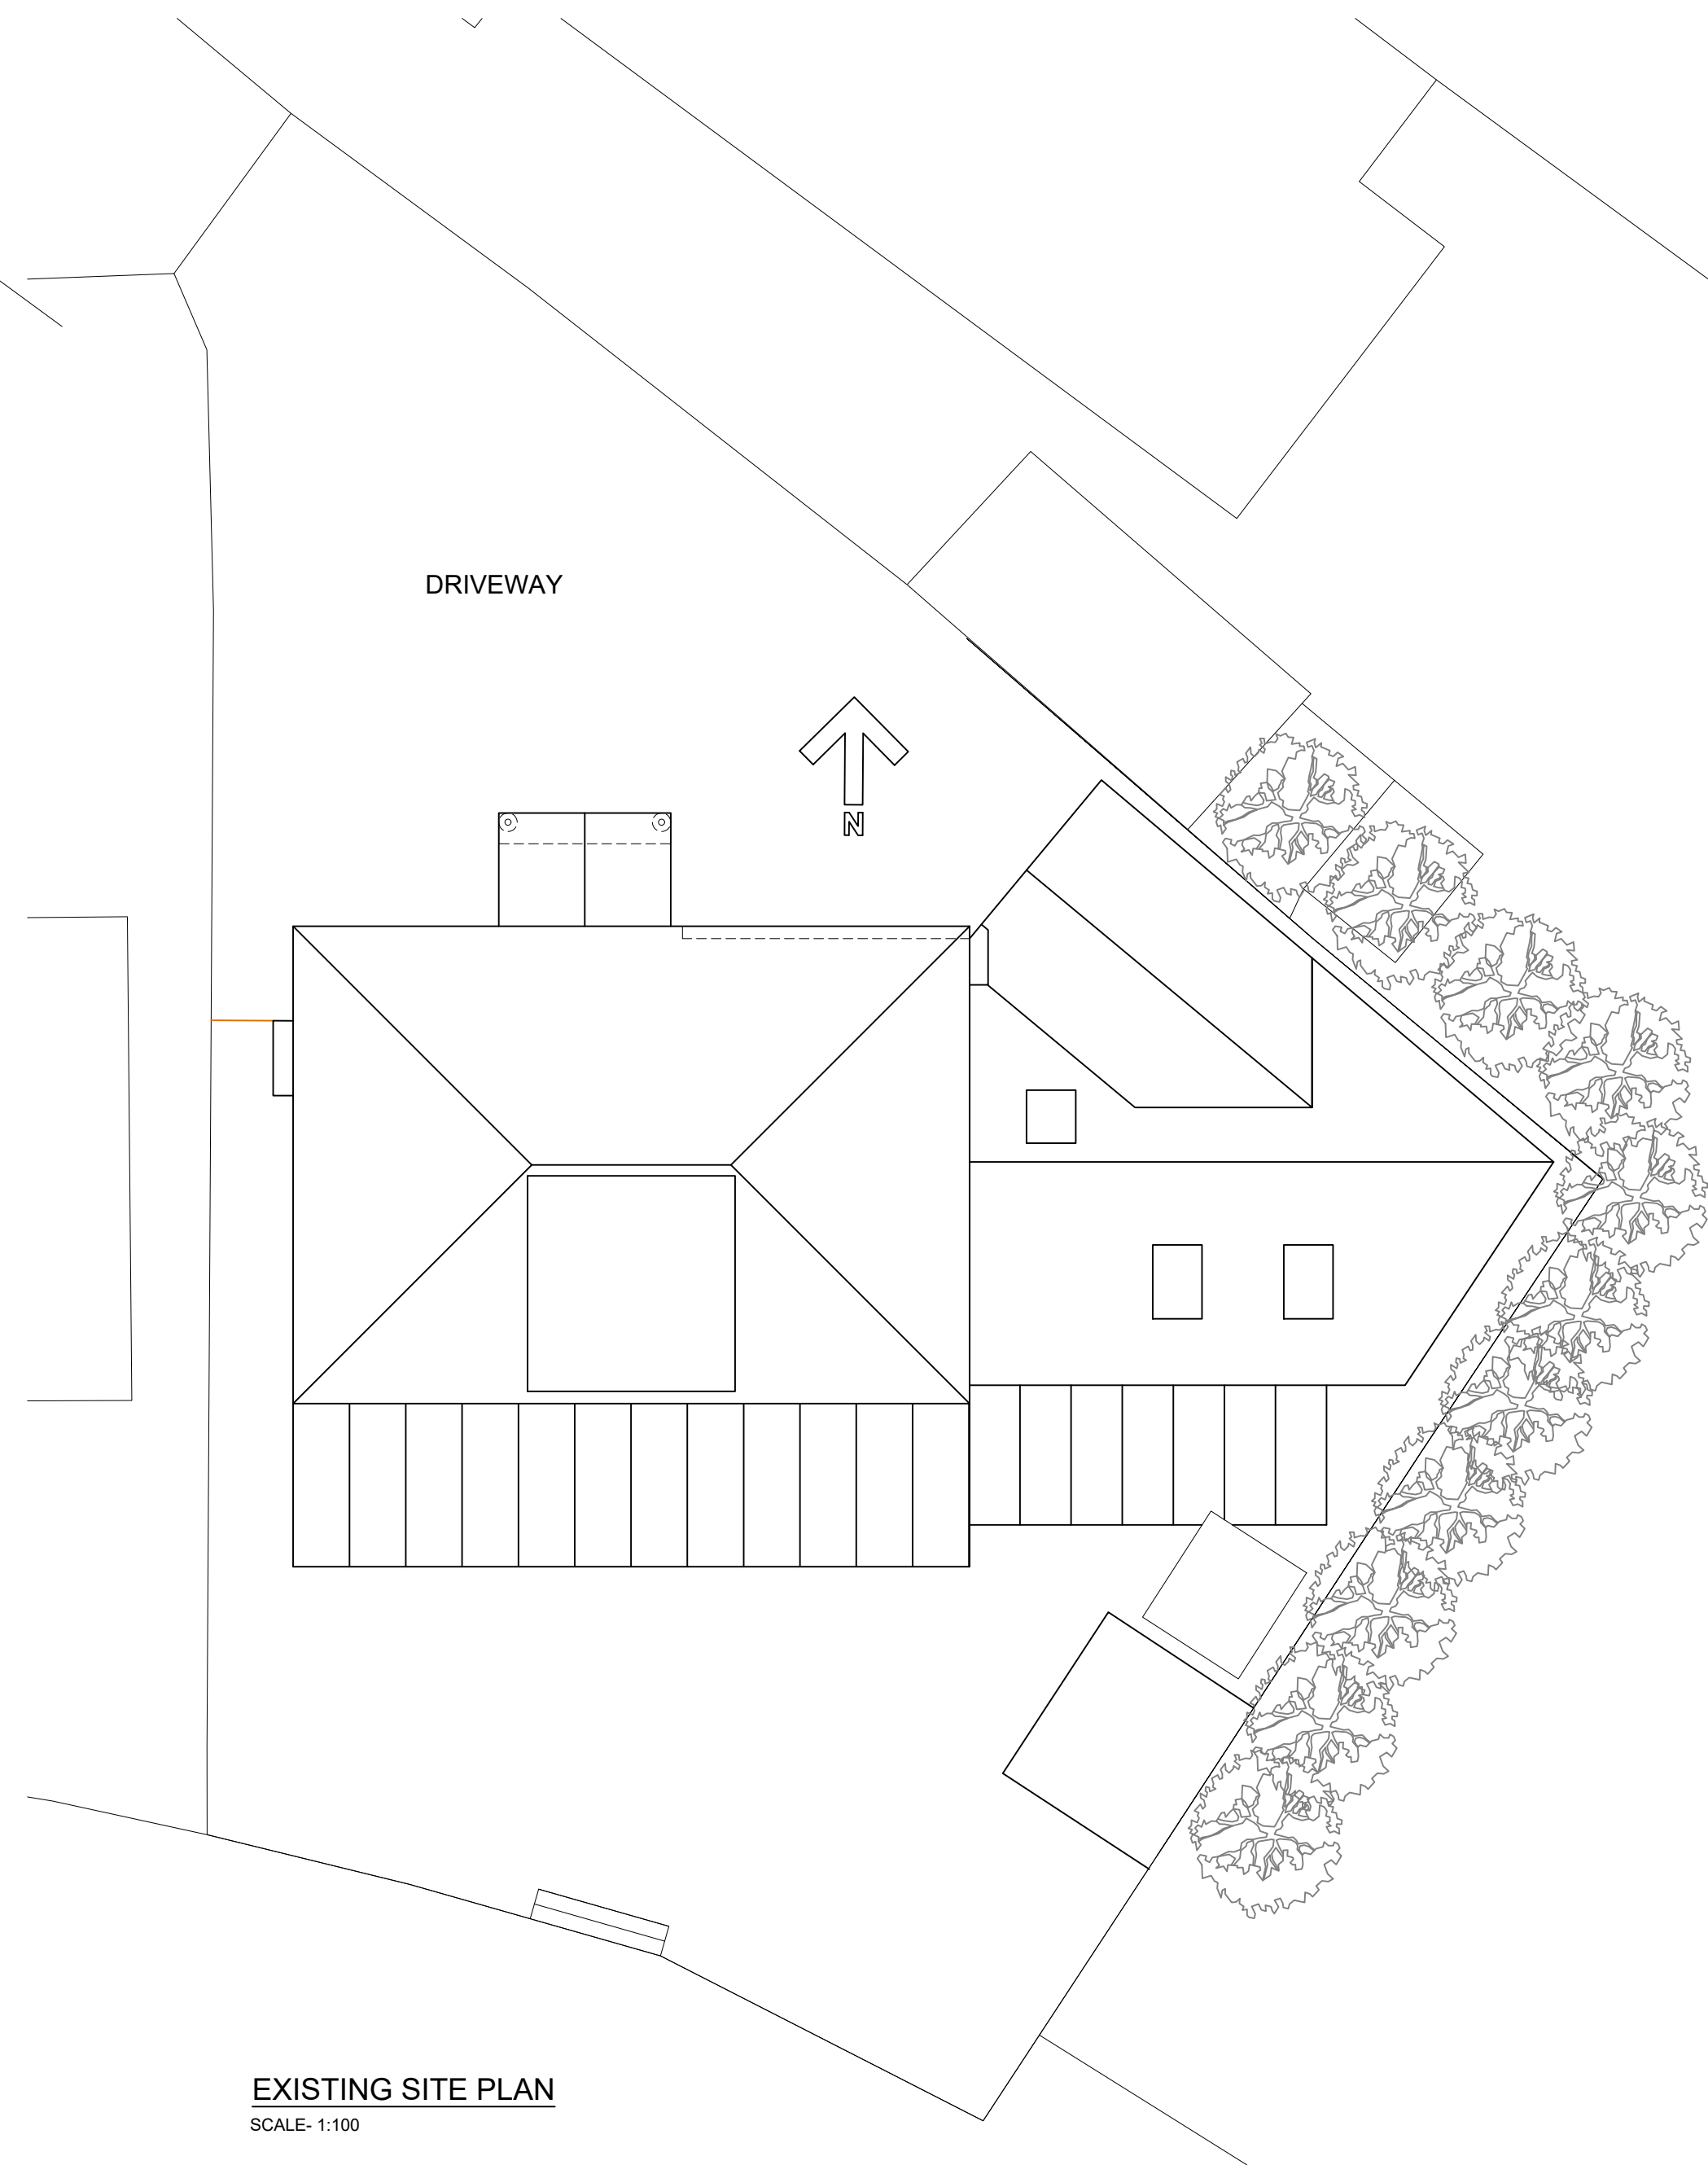

REV	DATE	DRAWN BY	DESCRIPTION
PLANNING			
CLIENT: Mrs R WARMER			
PROJECT: 43 LAWN AVE, WEST DRAYTON UB7 7AQ			
TITLE: PROPOSED GATE & 1.2m FENCING PLANS & DETAILS			
SCALE: 1:20/1:100 1:500	DATE: AUG 22	DRG NO: 22/27/1	REV: A1

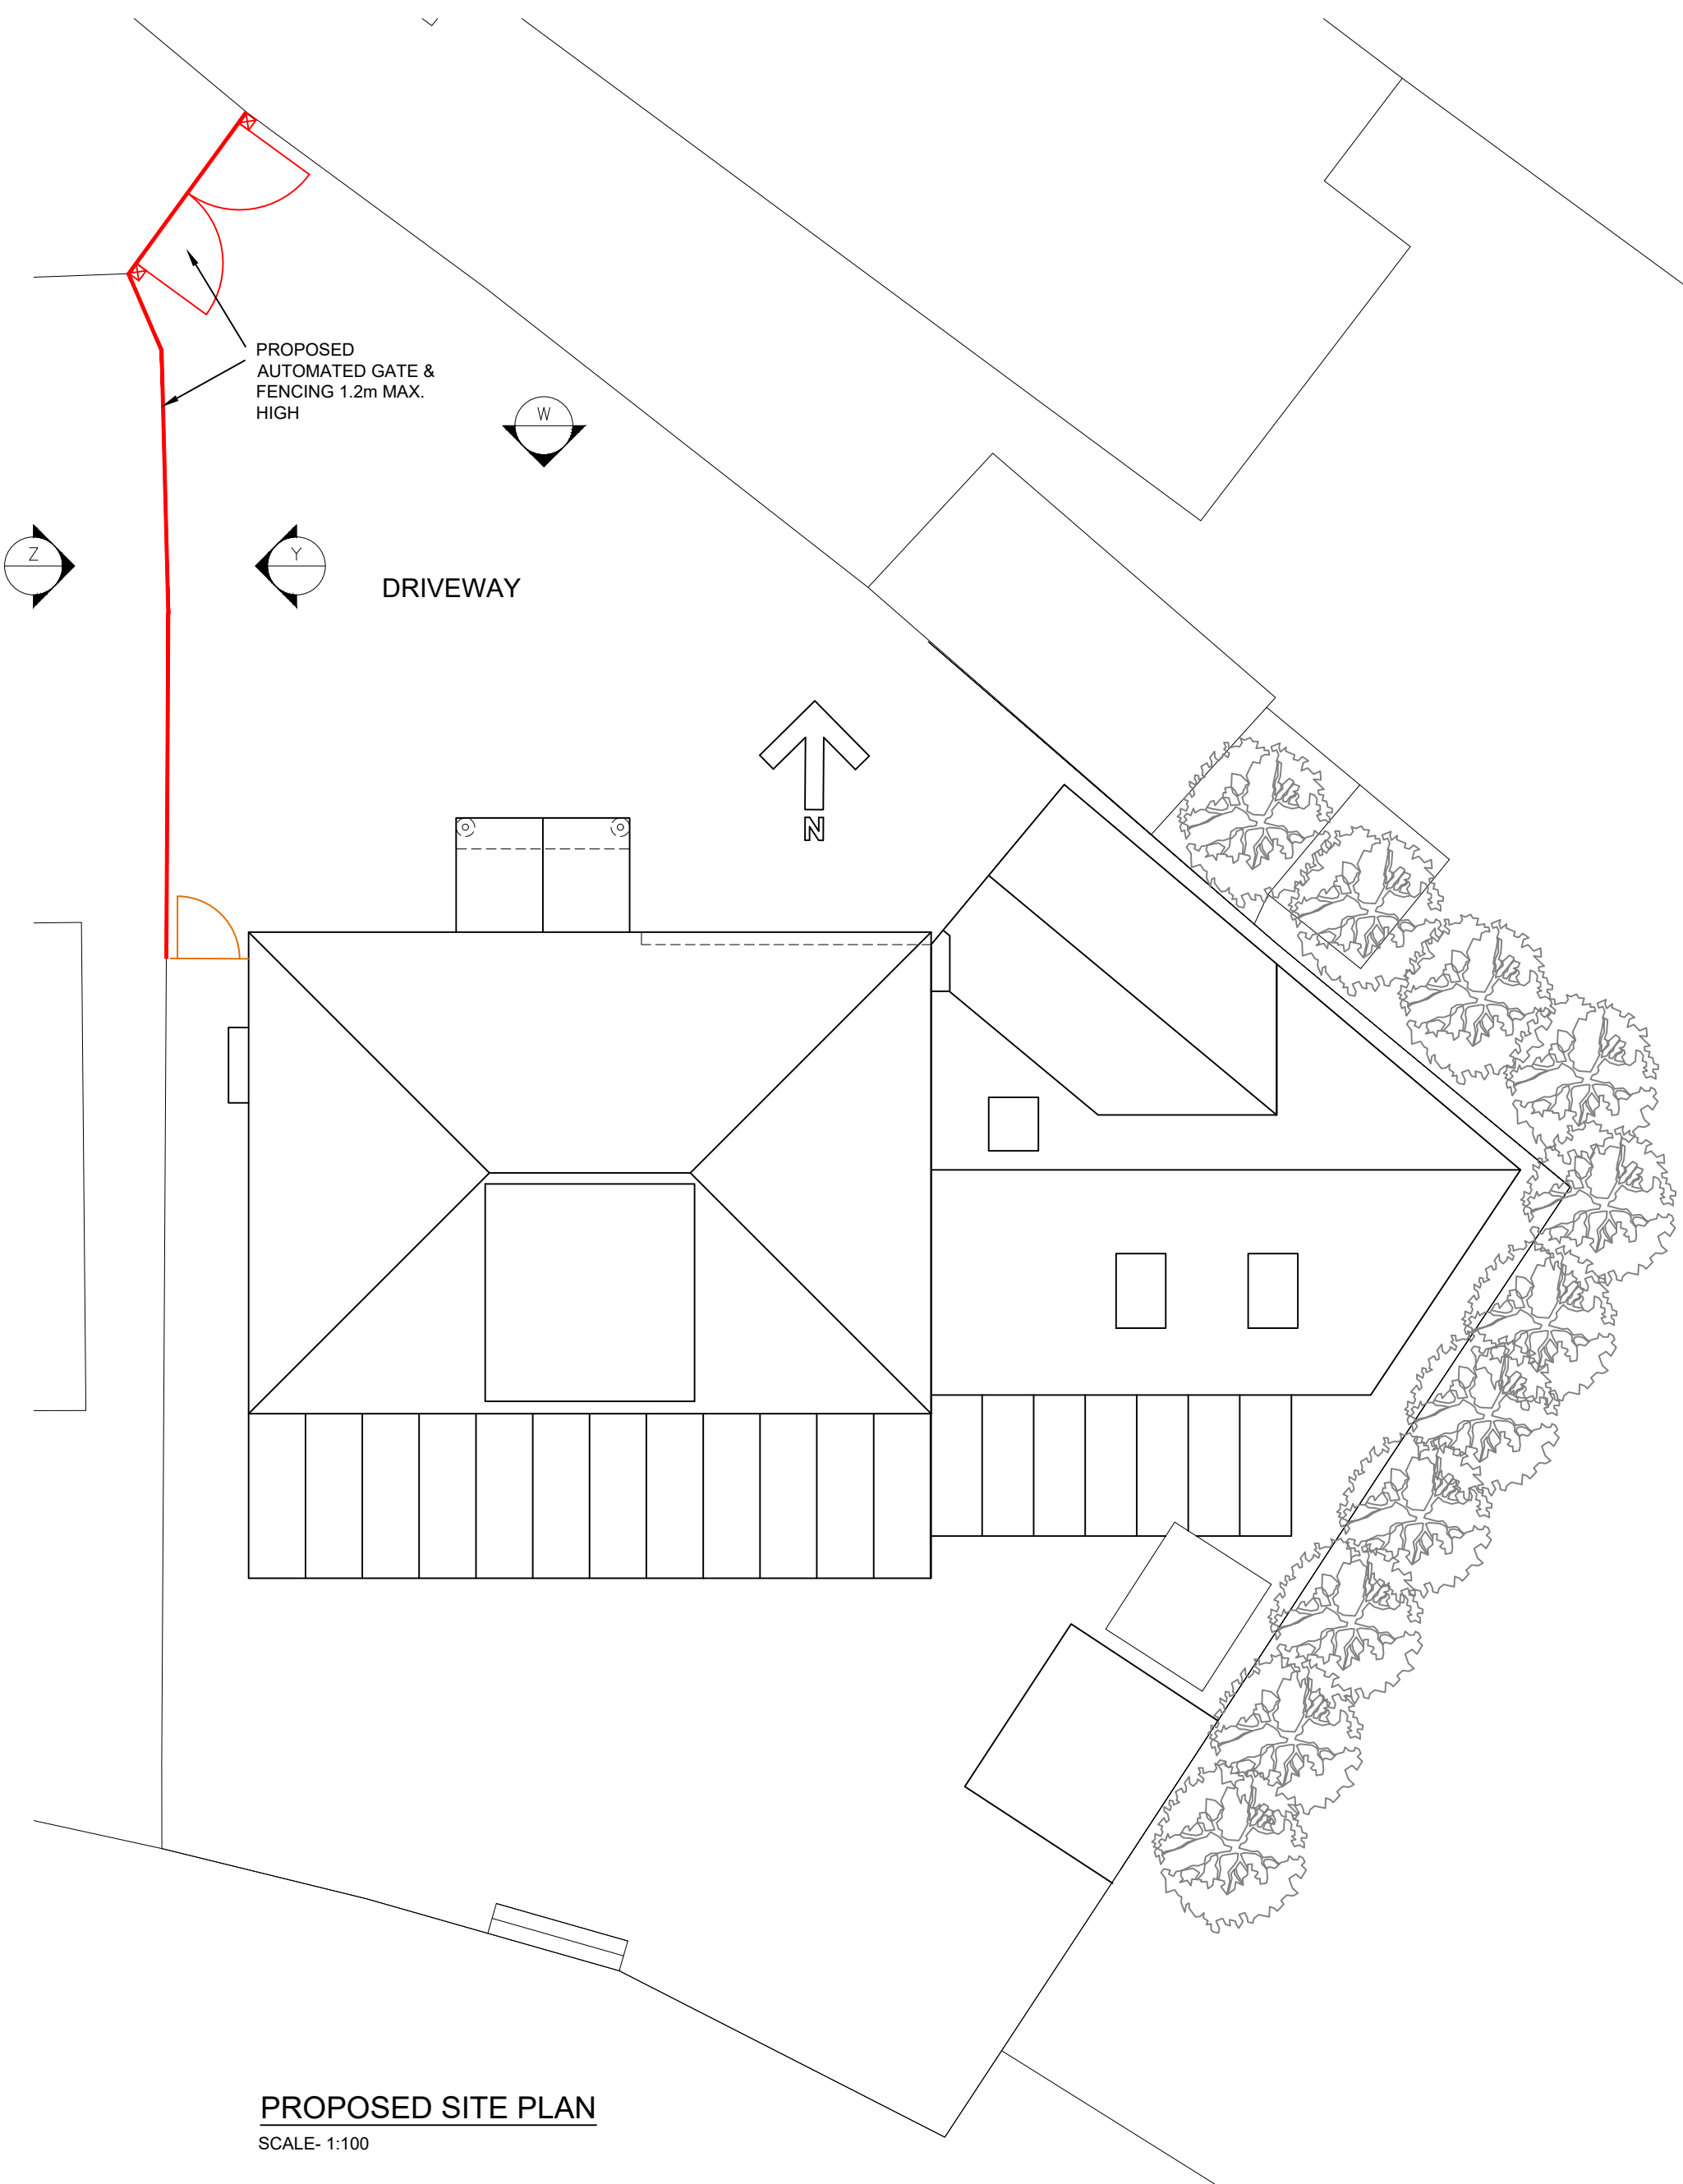

DAN ARCHITECTURAL SERVICES LTD
info@DANarchitecturalservices.co.uk

A3@1:100