



FRONT



R H SIDE

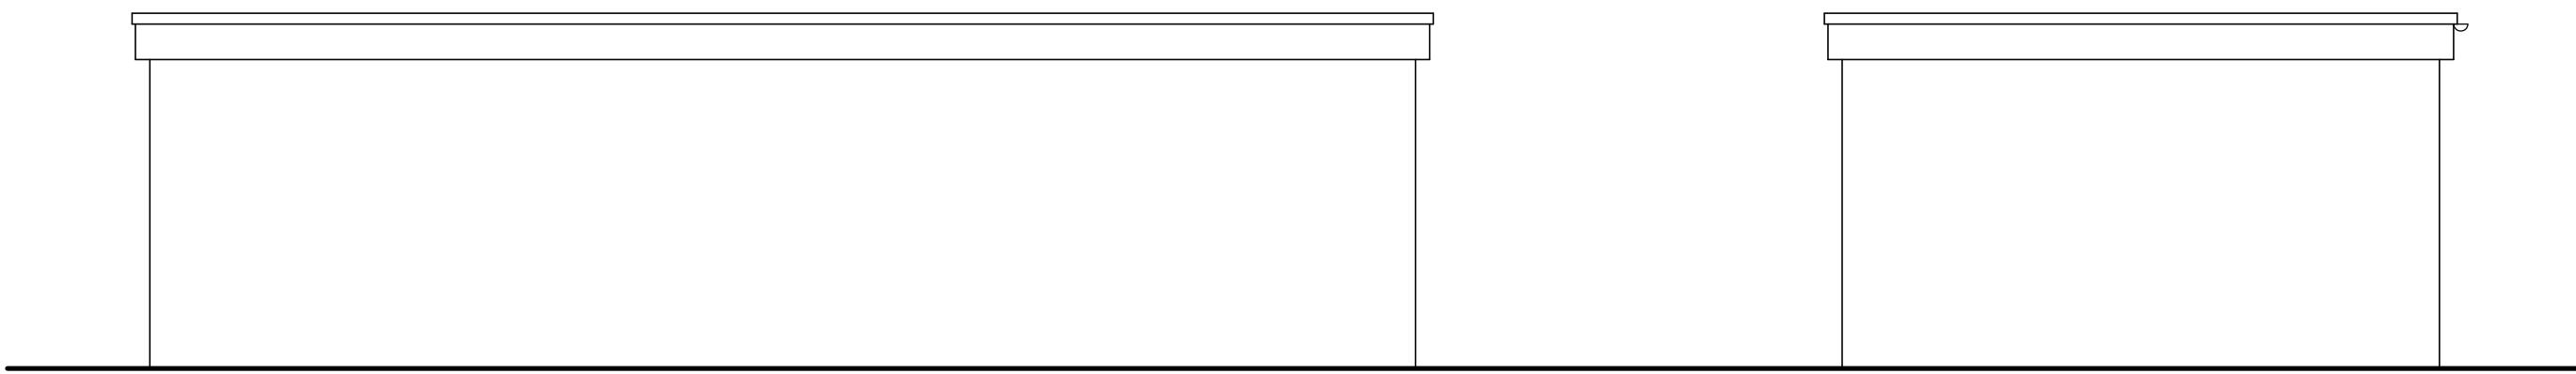

L H SIDE

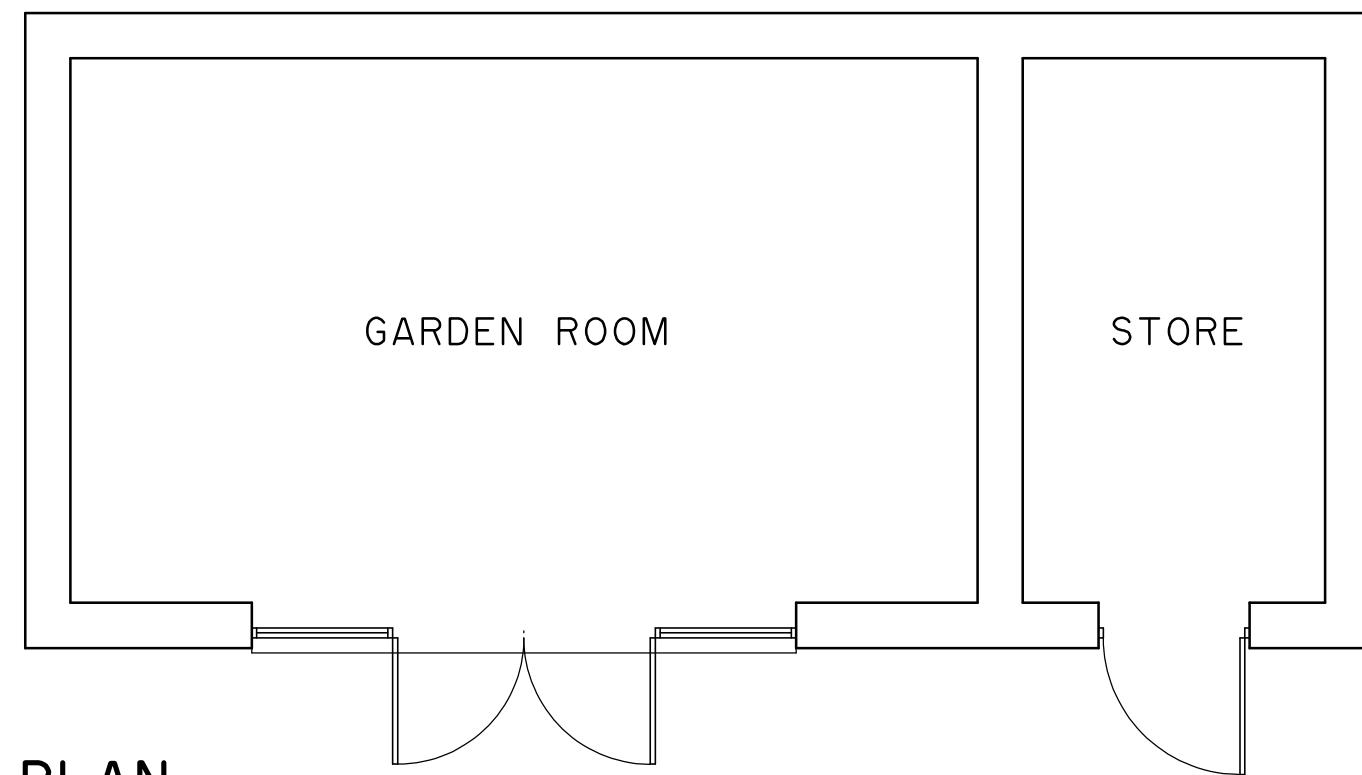

PLAN



GARDEN ROOM

STORE

CLIVE BALDWIN *Building Design*

Witches Moon, Stony Lane, Little Kingshill, Bucks. HP16 0DS.
Telephone: 01494 936869

60 HILLINGDON HILL
UXBRIDGE

Proposed outbuilding

Scale: 1:50 @ A3

Date: NOVEMBER 2023

2339/P04

Scale this drawing for Planning purposes only.
All dimensions are to be checked on site and any discrepancies reported.