


FRONT

R H SIDE

REAR

L H SIDE

0 1 2 3 4 5

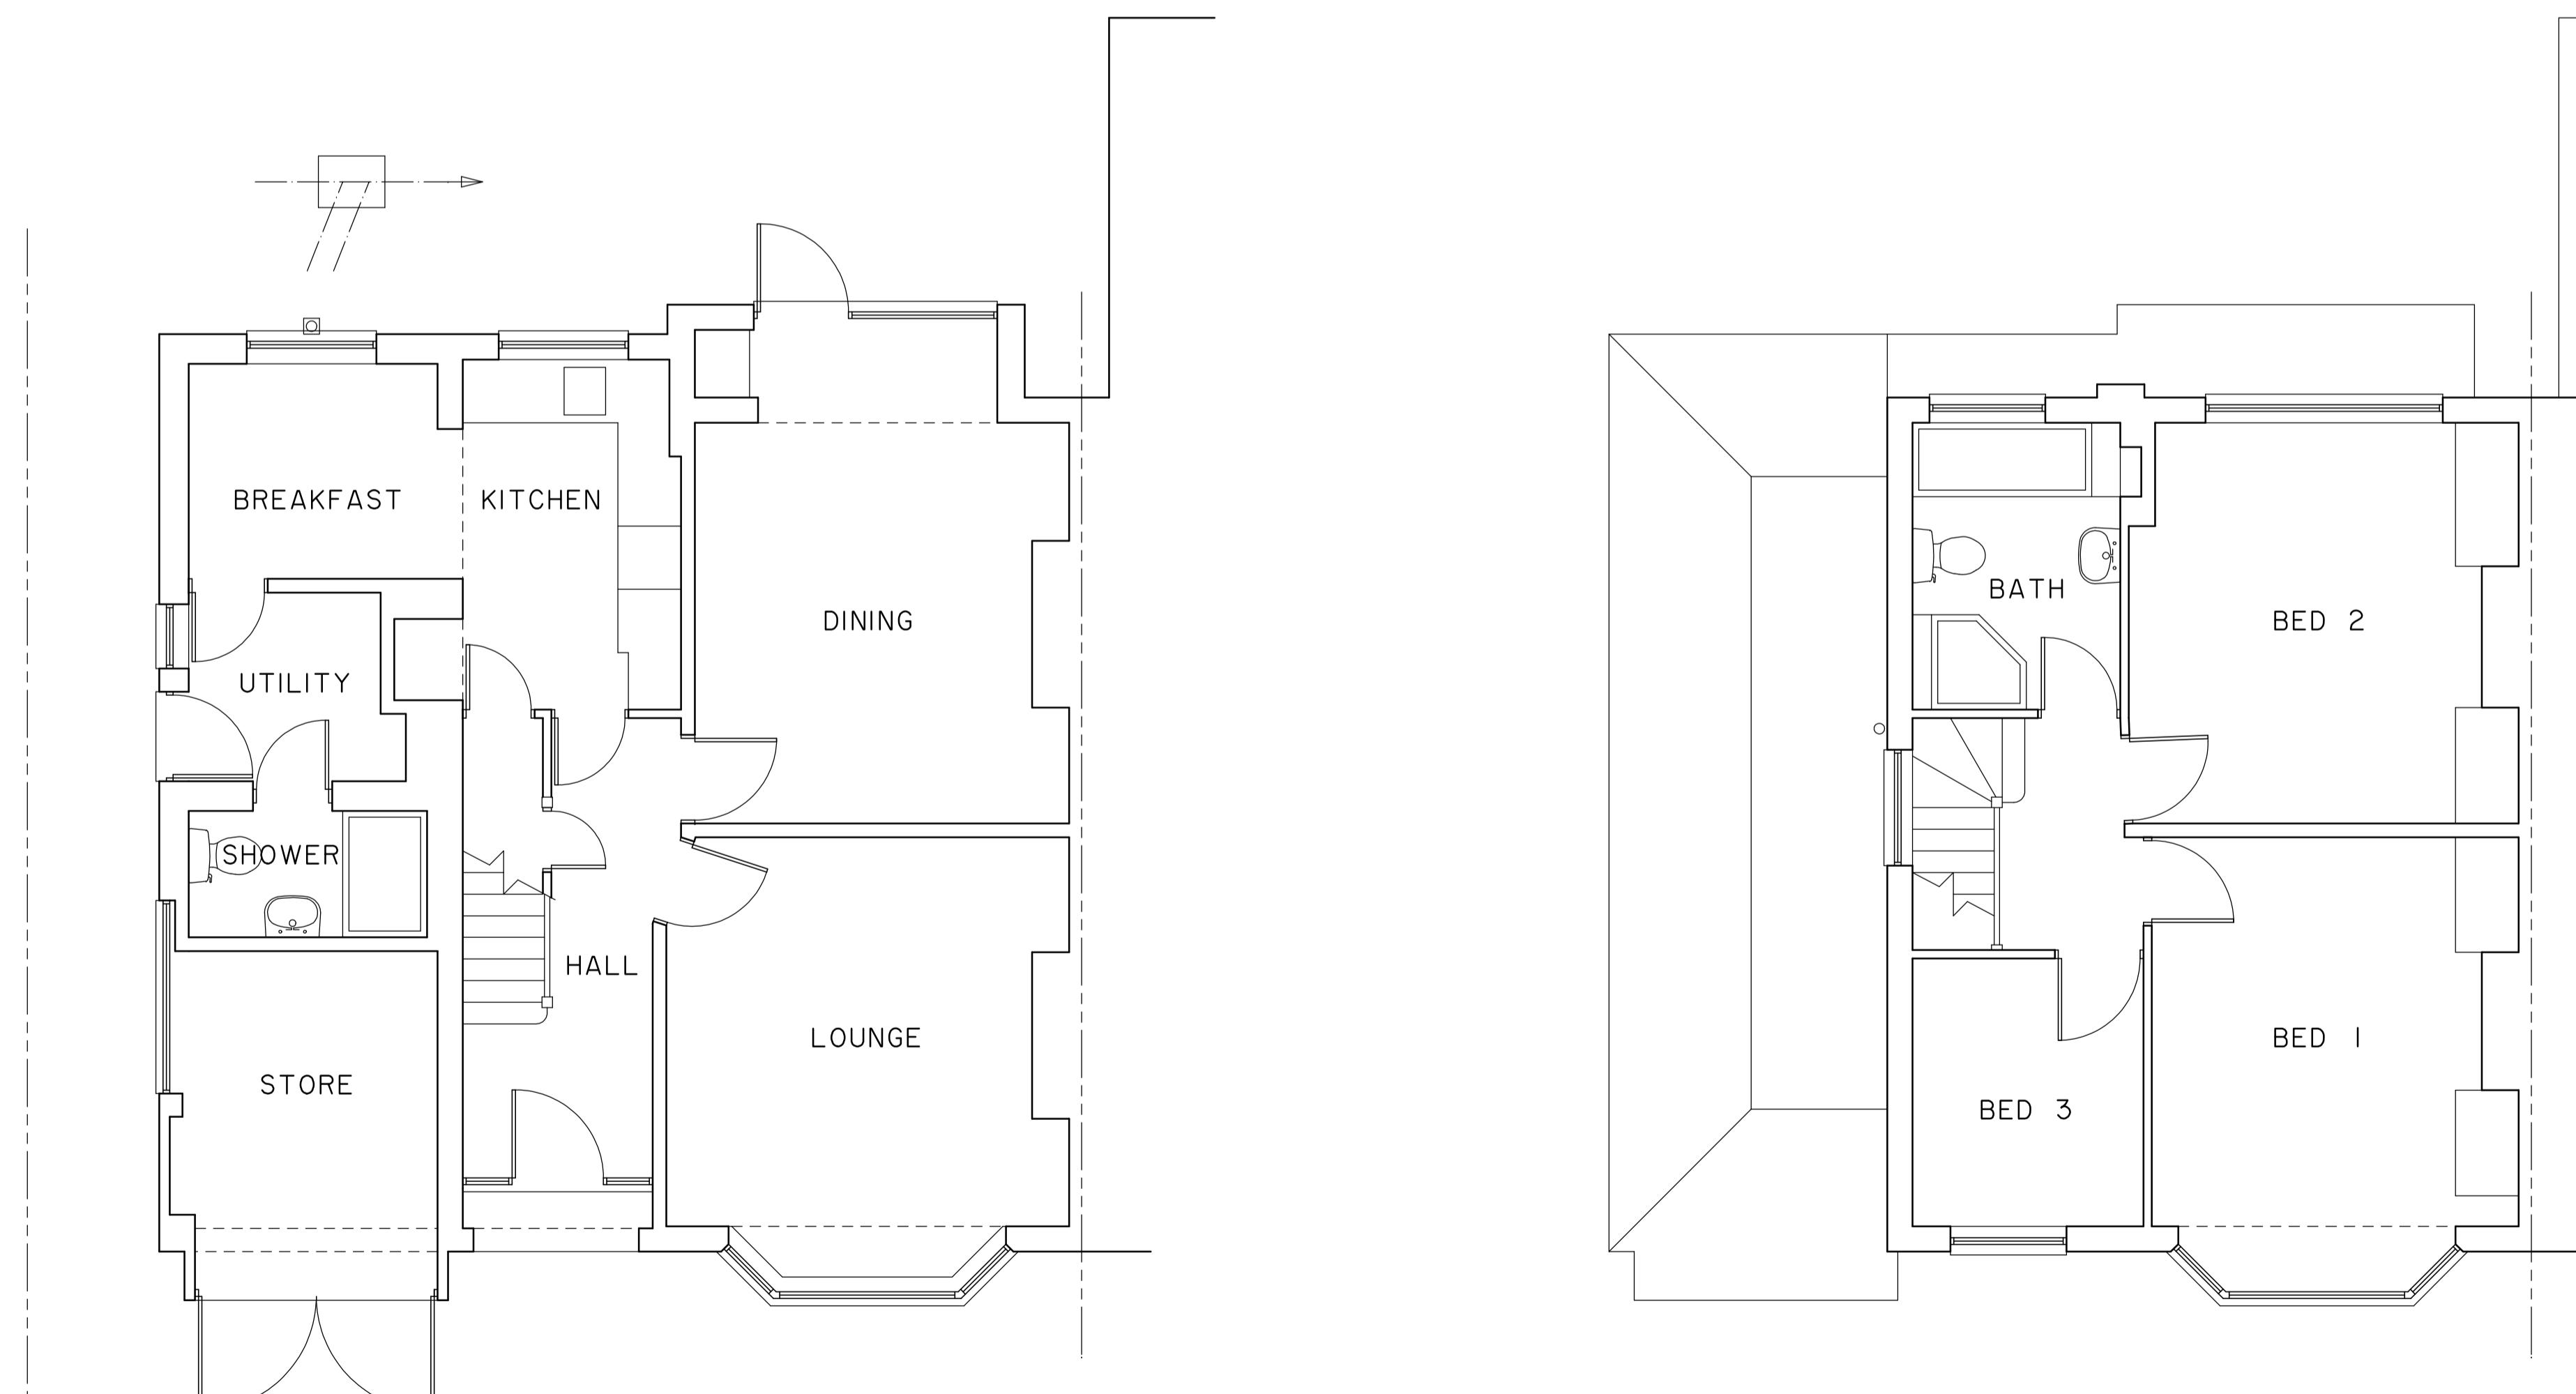

GROUND FLOOR

0 1 2 3 4 5

FIRST FLOOR

**CLIVE BALDWIN** *Building Design*

Witches Moon, Stony Lane, Little Kingshill, Bucks. HP16 0DS.

Telephone: 01494 936869

60 HILLINGDON HILL  
UXBRIDGE

*Survey*

Scale: 1:50, 1:100 @ A1

Date: NOVEMBER 2023

2339/01

Scale this drawing for Planning purposes only.  
All dimensions are to be checked on site and any discrepancies reported.