




PAR^I GROUND FLOOR PLAN SHOWING NEW POS^I AND FOUNDATIONS (1:50)

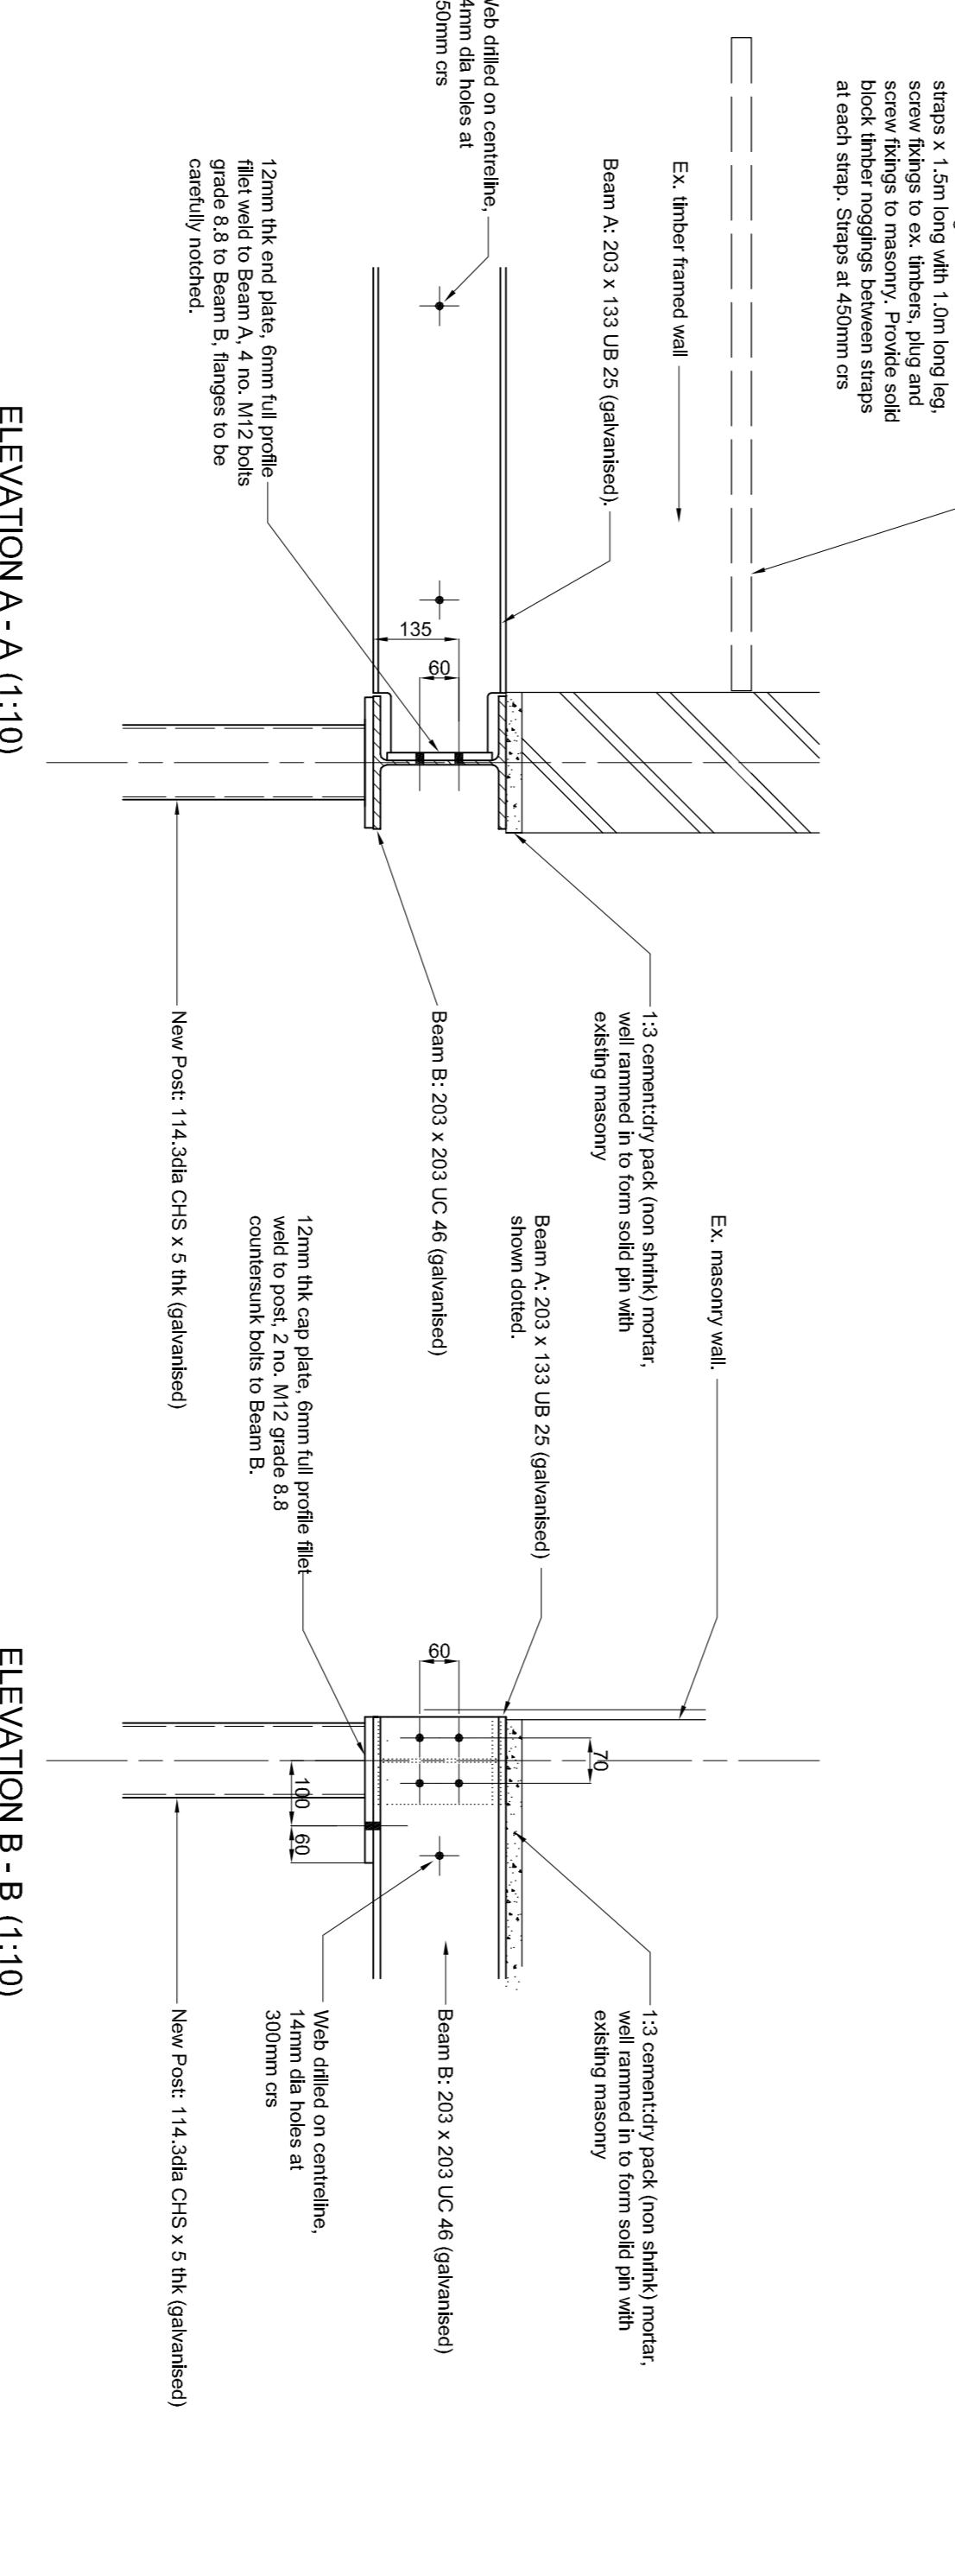


PAR GROUND FLOOR PLAN SHOWING 1st FLOOR STRUCTURE OVER (1:50)

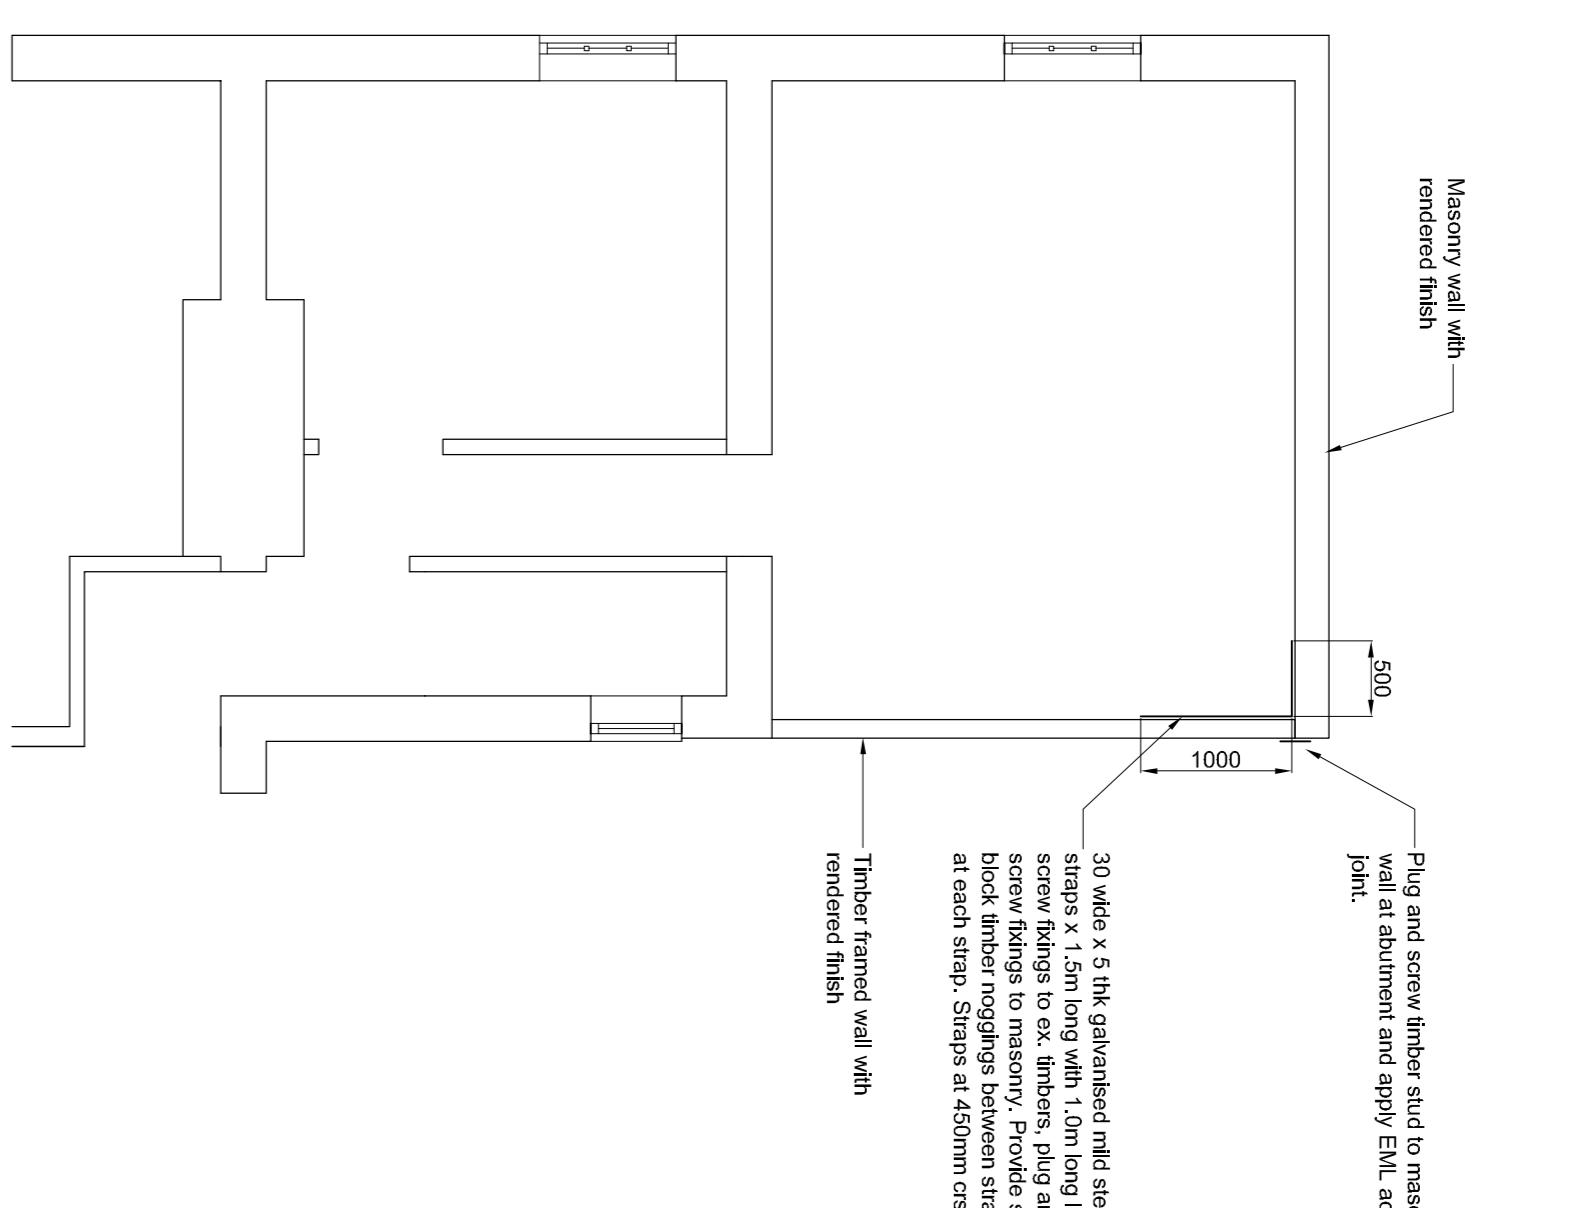

PAR 1st FLOOR PLAN (1:50)

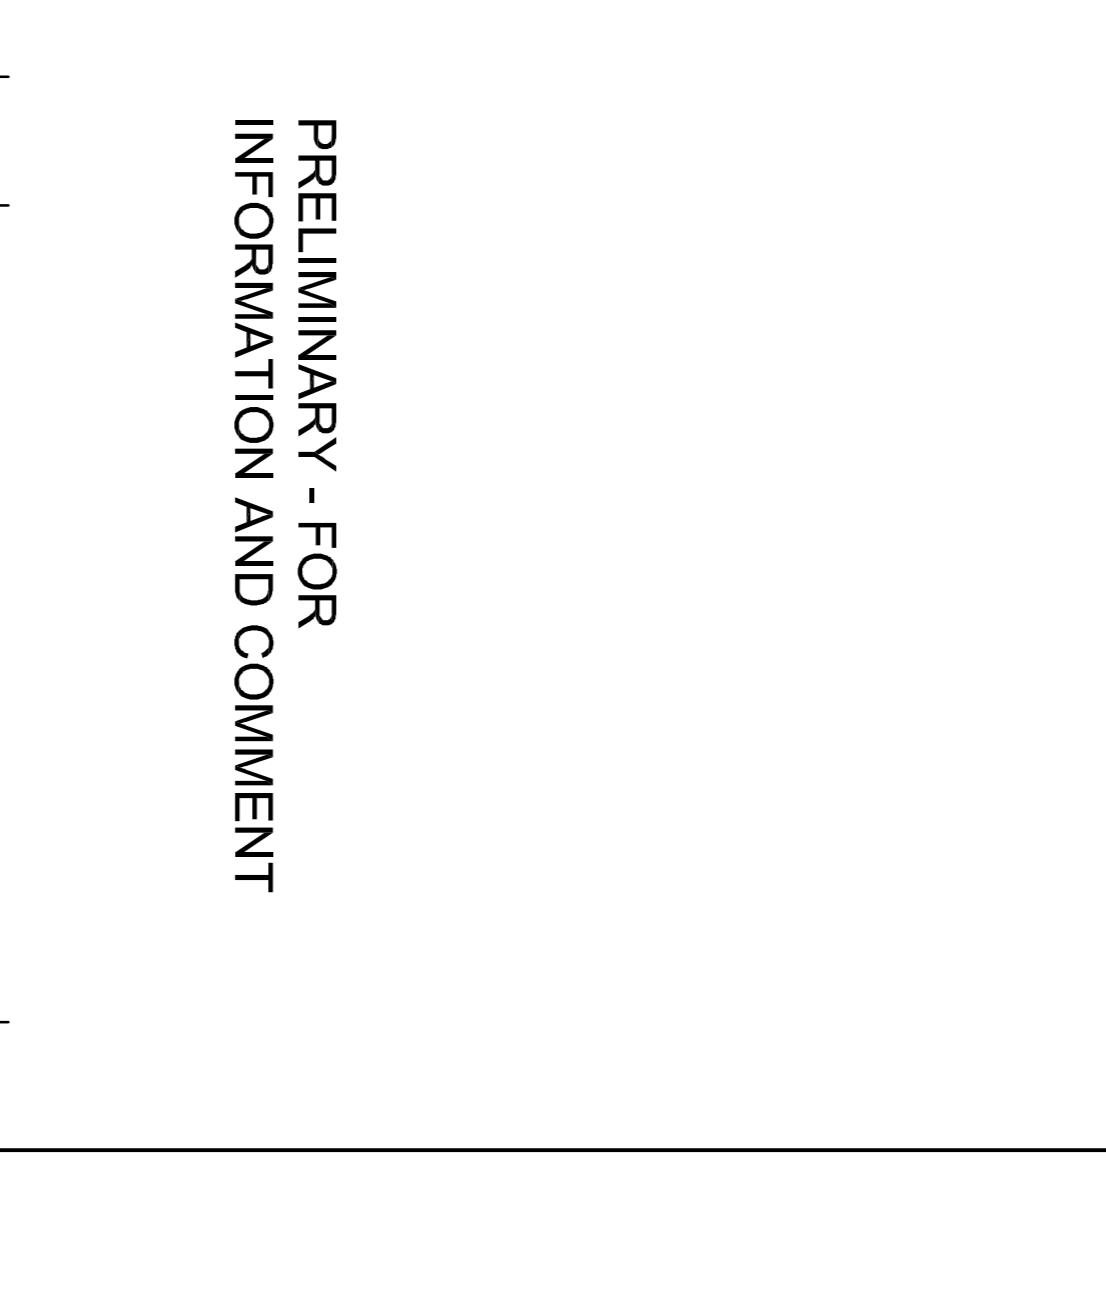

PRELIMINARY - FOR INFORMATION AND COMMENT

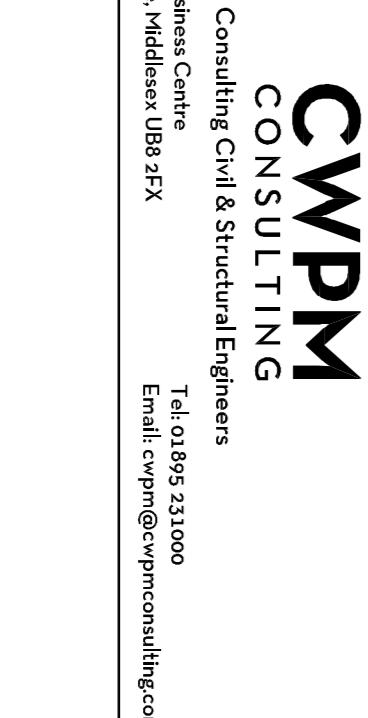

REV.	DESCRIPTION	DATE
REVISIONS		
 CWPm CONSULTING Consulting Civil & Structural Engineers Tel: 01895 231000 Email: cwpm@cwpmconsulting.com		
SCALE:	DATE:	REV.:
as shown at A1	JULY 2023	01023 / 01

GENERAL NOTES

GENERAL NOTES

1. This drawing is subject to Copyright and must not be reproduced or used in any form without prior written permission from CWPM Consulting Ltd.
2. All dimensions in mm unless noted otherwise. Do not scale this drawing, all dimensions must be checked on site prior to construction.
3. This drawing to be read in conjunction with all other relevant Architect's &