


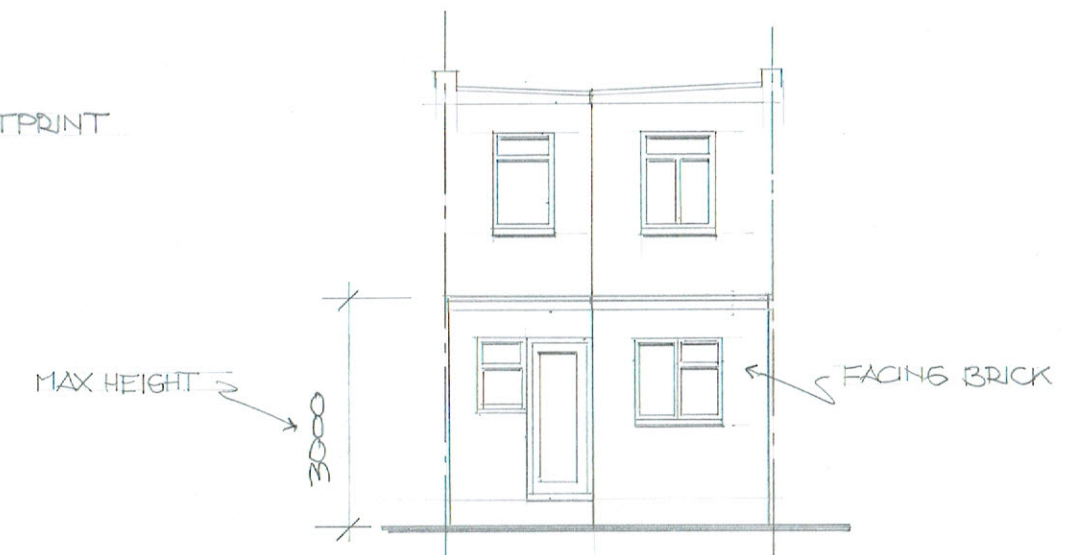
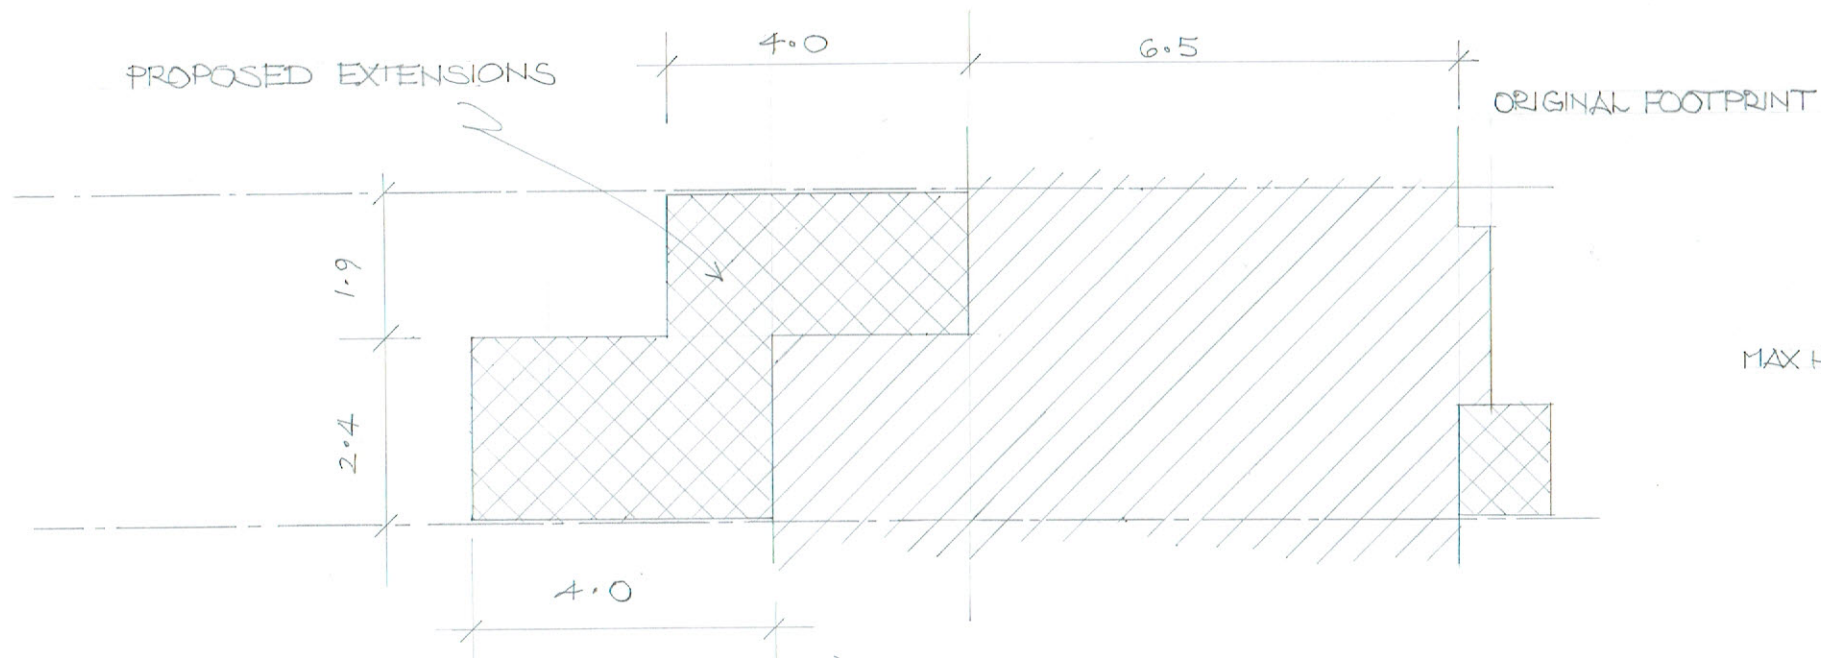
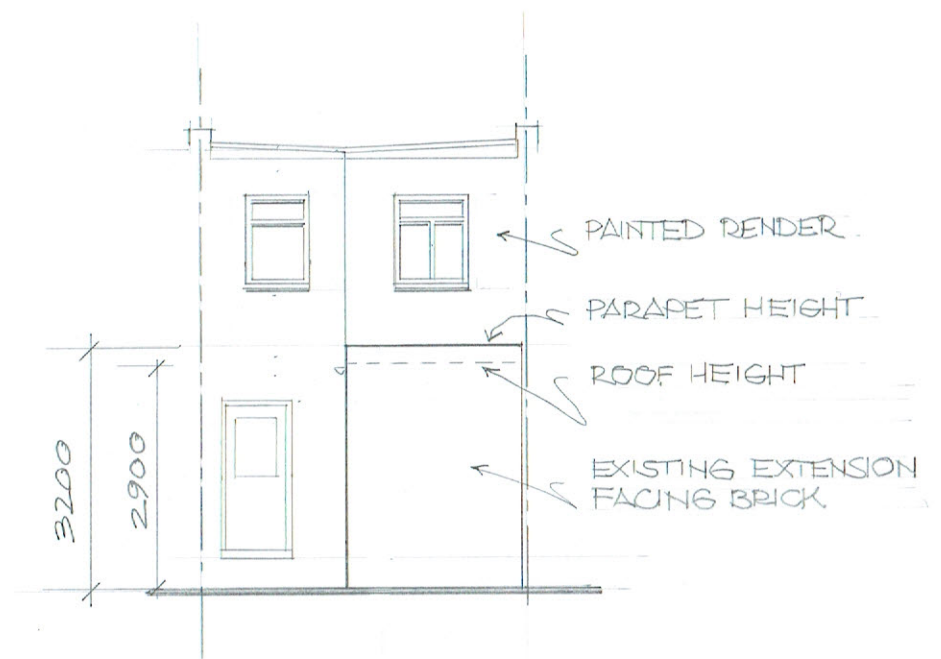


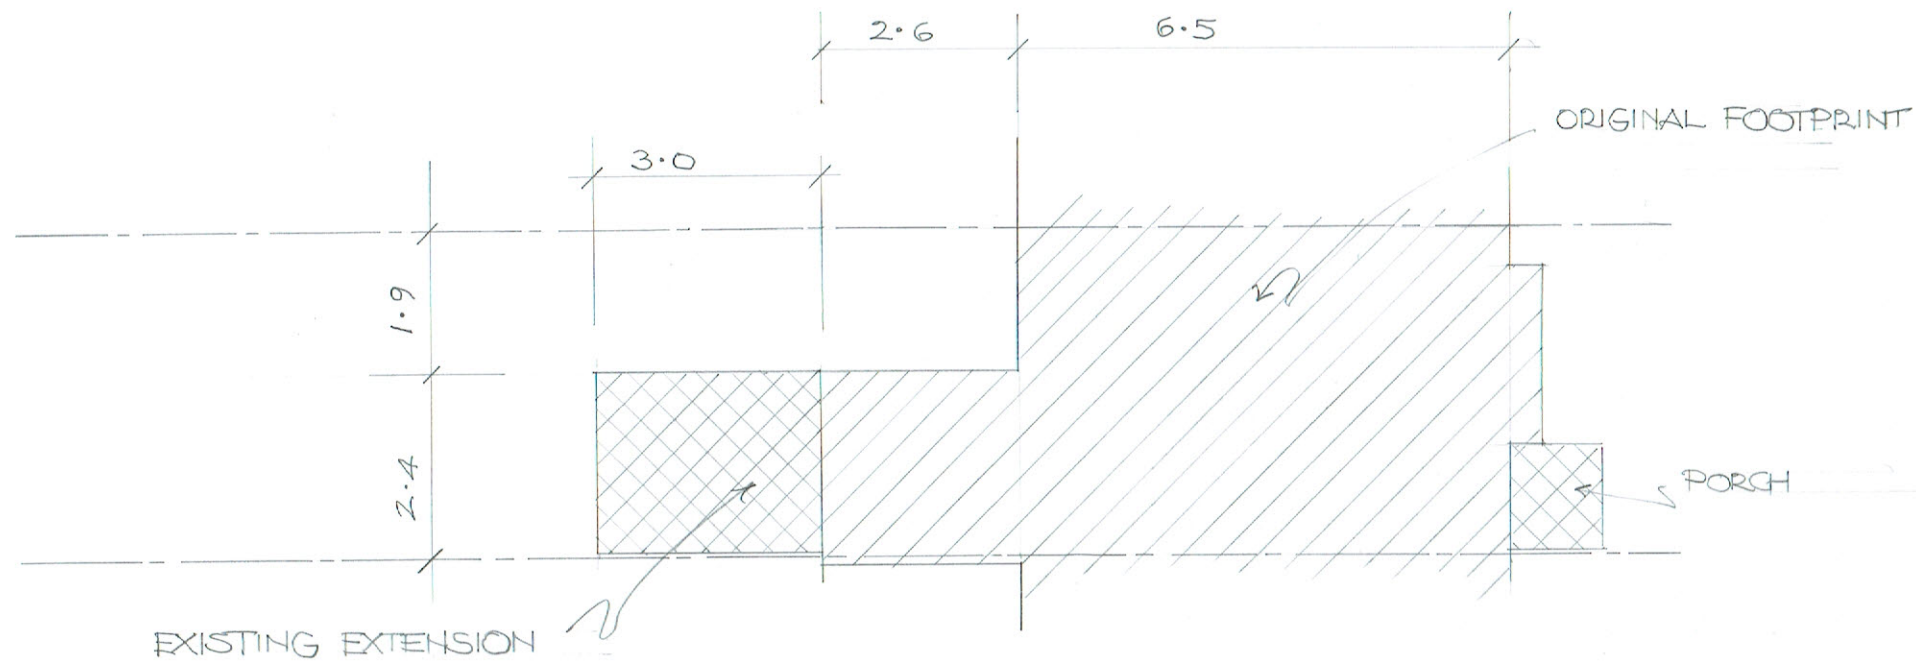


SCALE 1:100

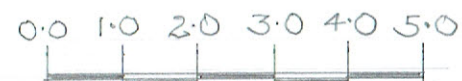

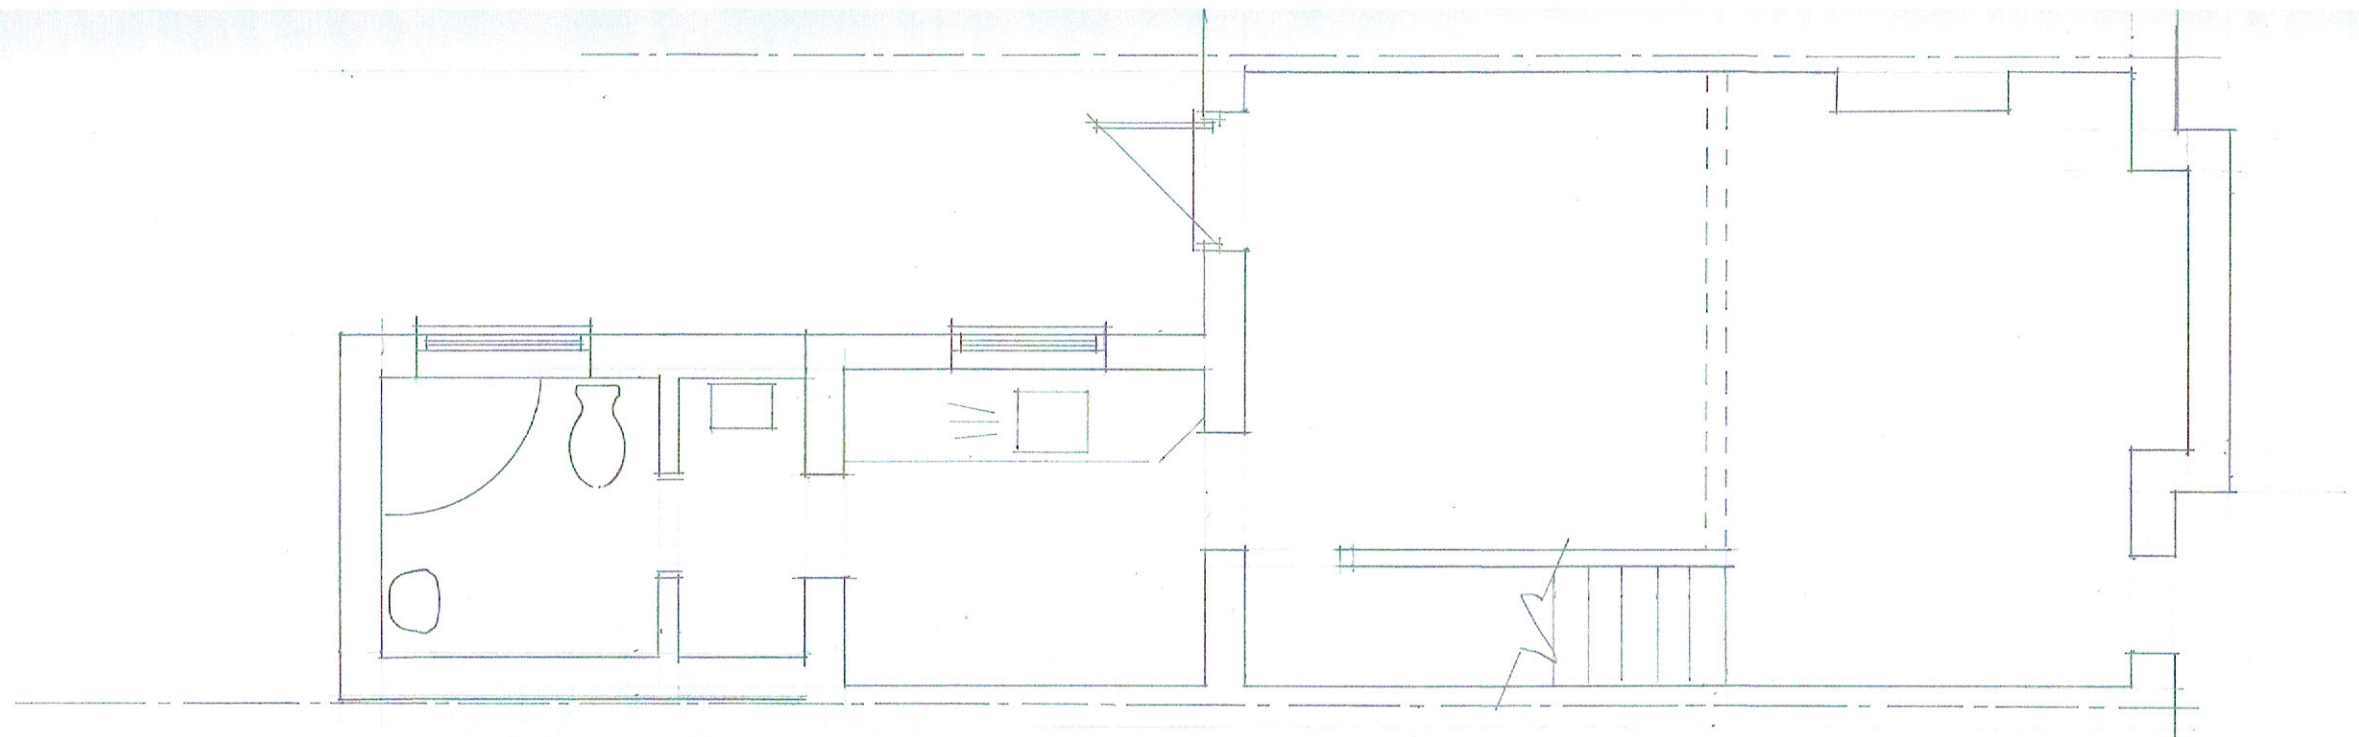

EXISTING GROUND FLOOR

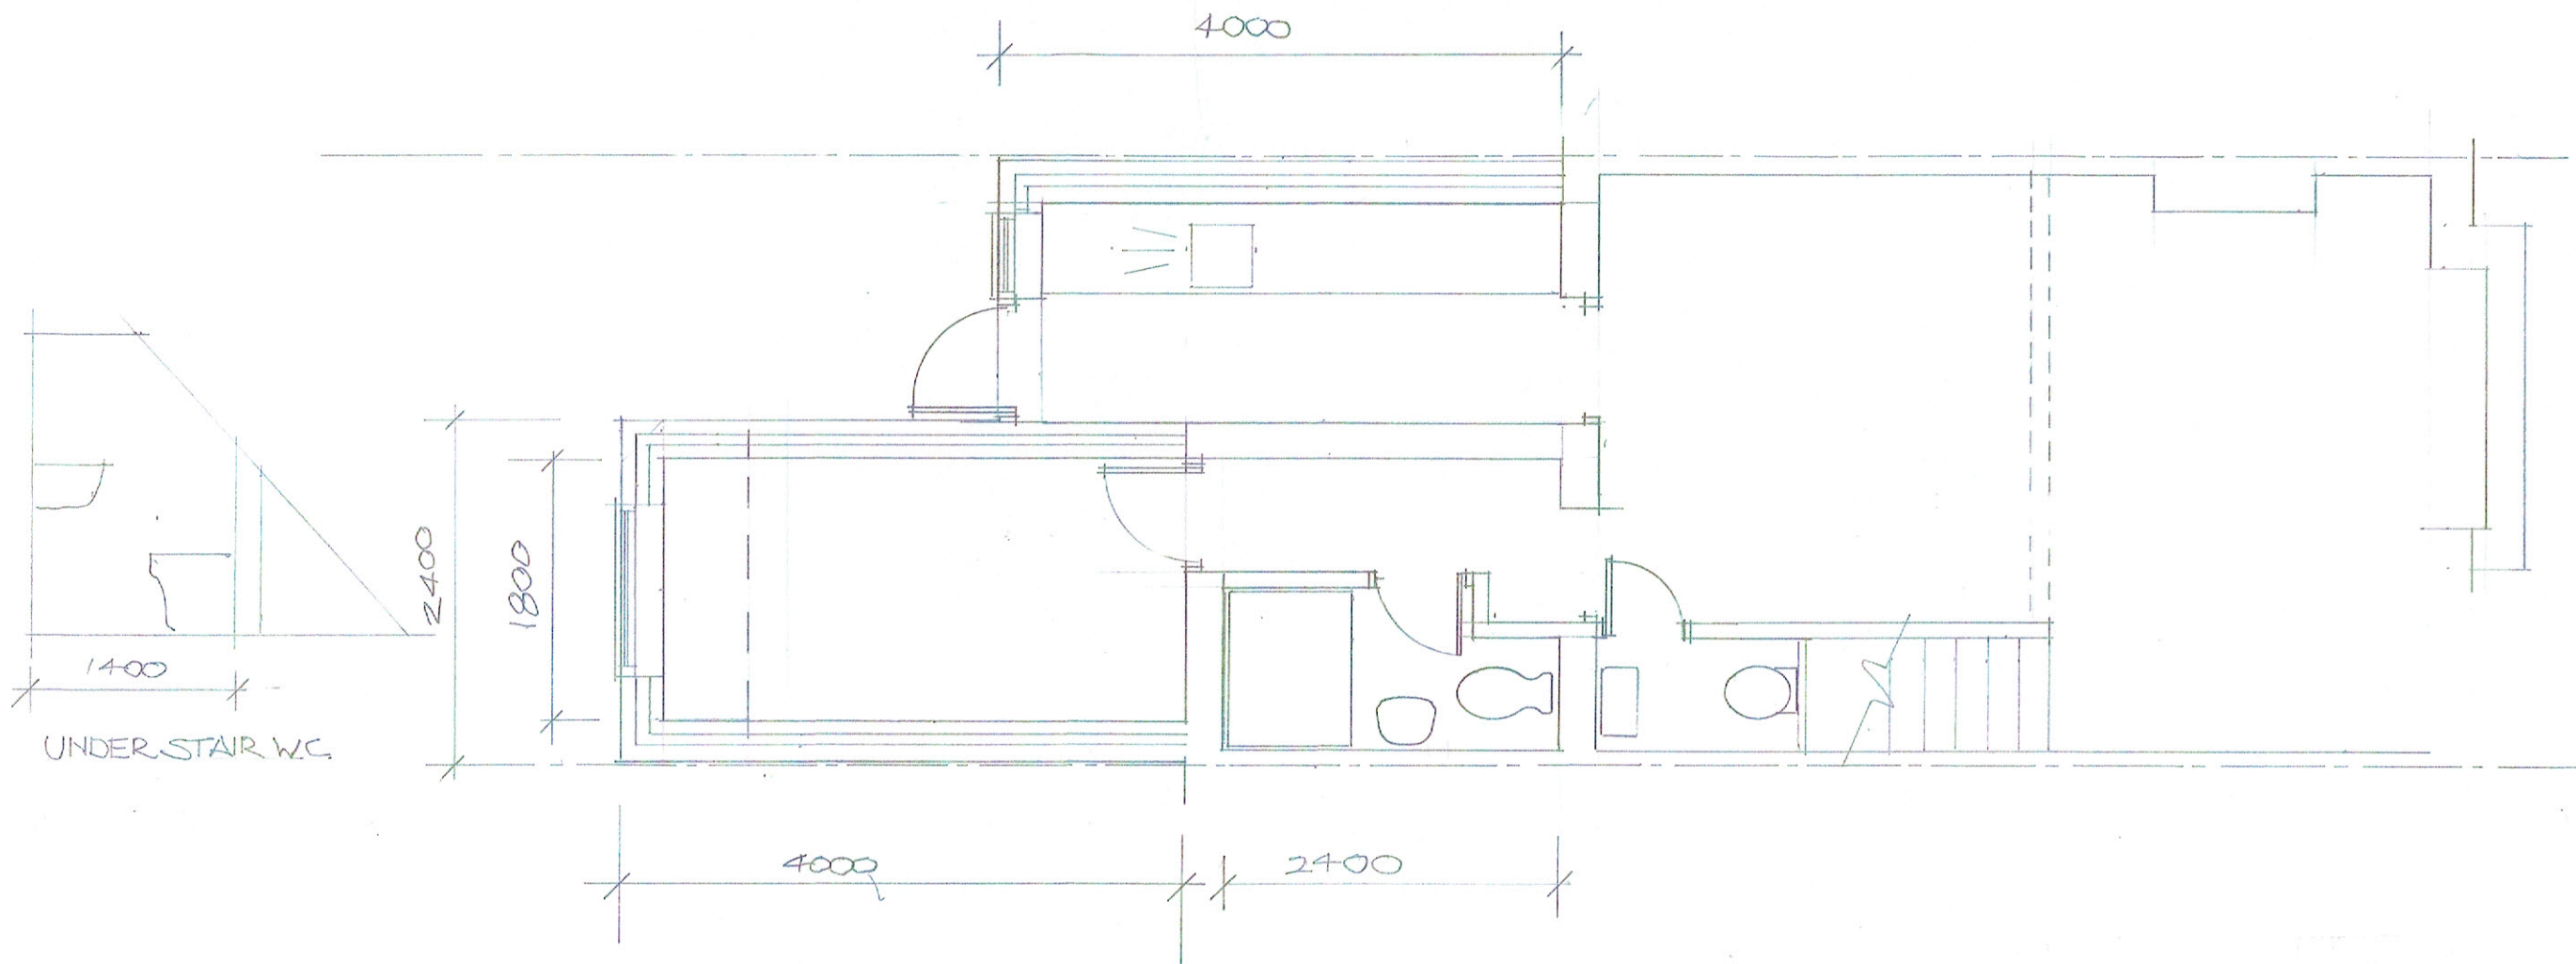

PROPOSED GROUND FLOOR

SCALE 1:50



Proposals For
28 Wimple Road
West Drayton
UB7 7RJ

Dwg. No.

P2

