


REV	AMENDMENTS	
A	Private amenity spaces shown	18/08/2025



EXISTING TREE TO BE REMAINED



NEW PLANTS

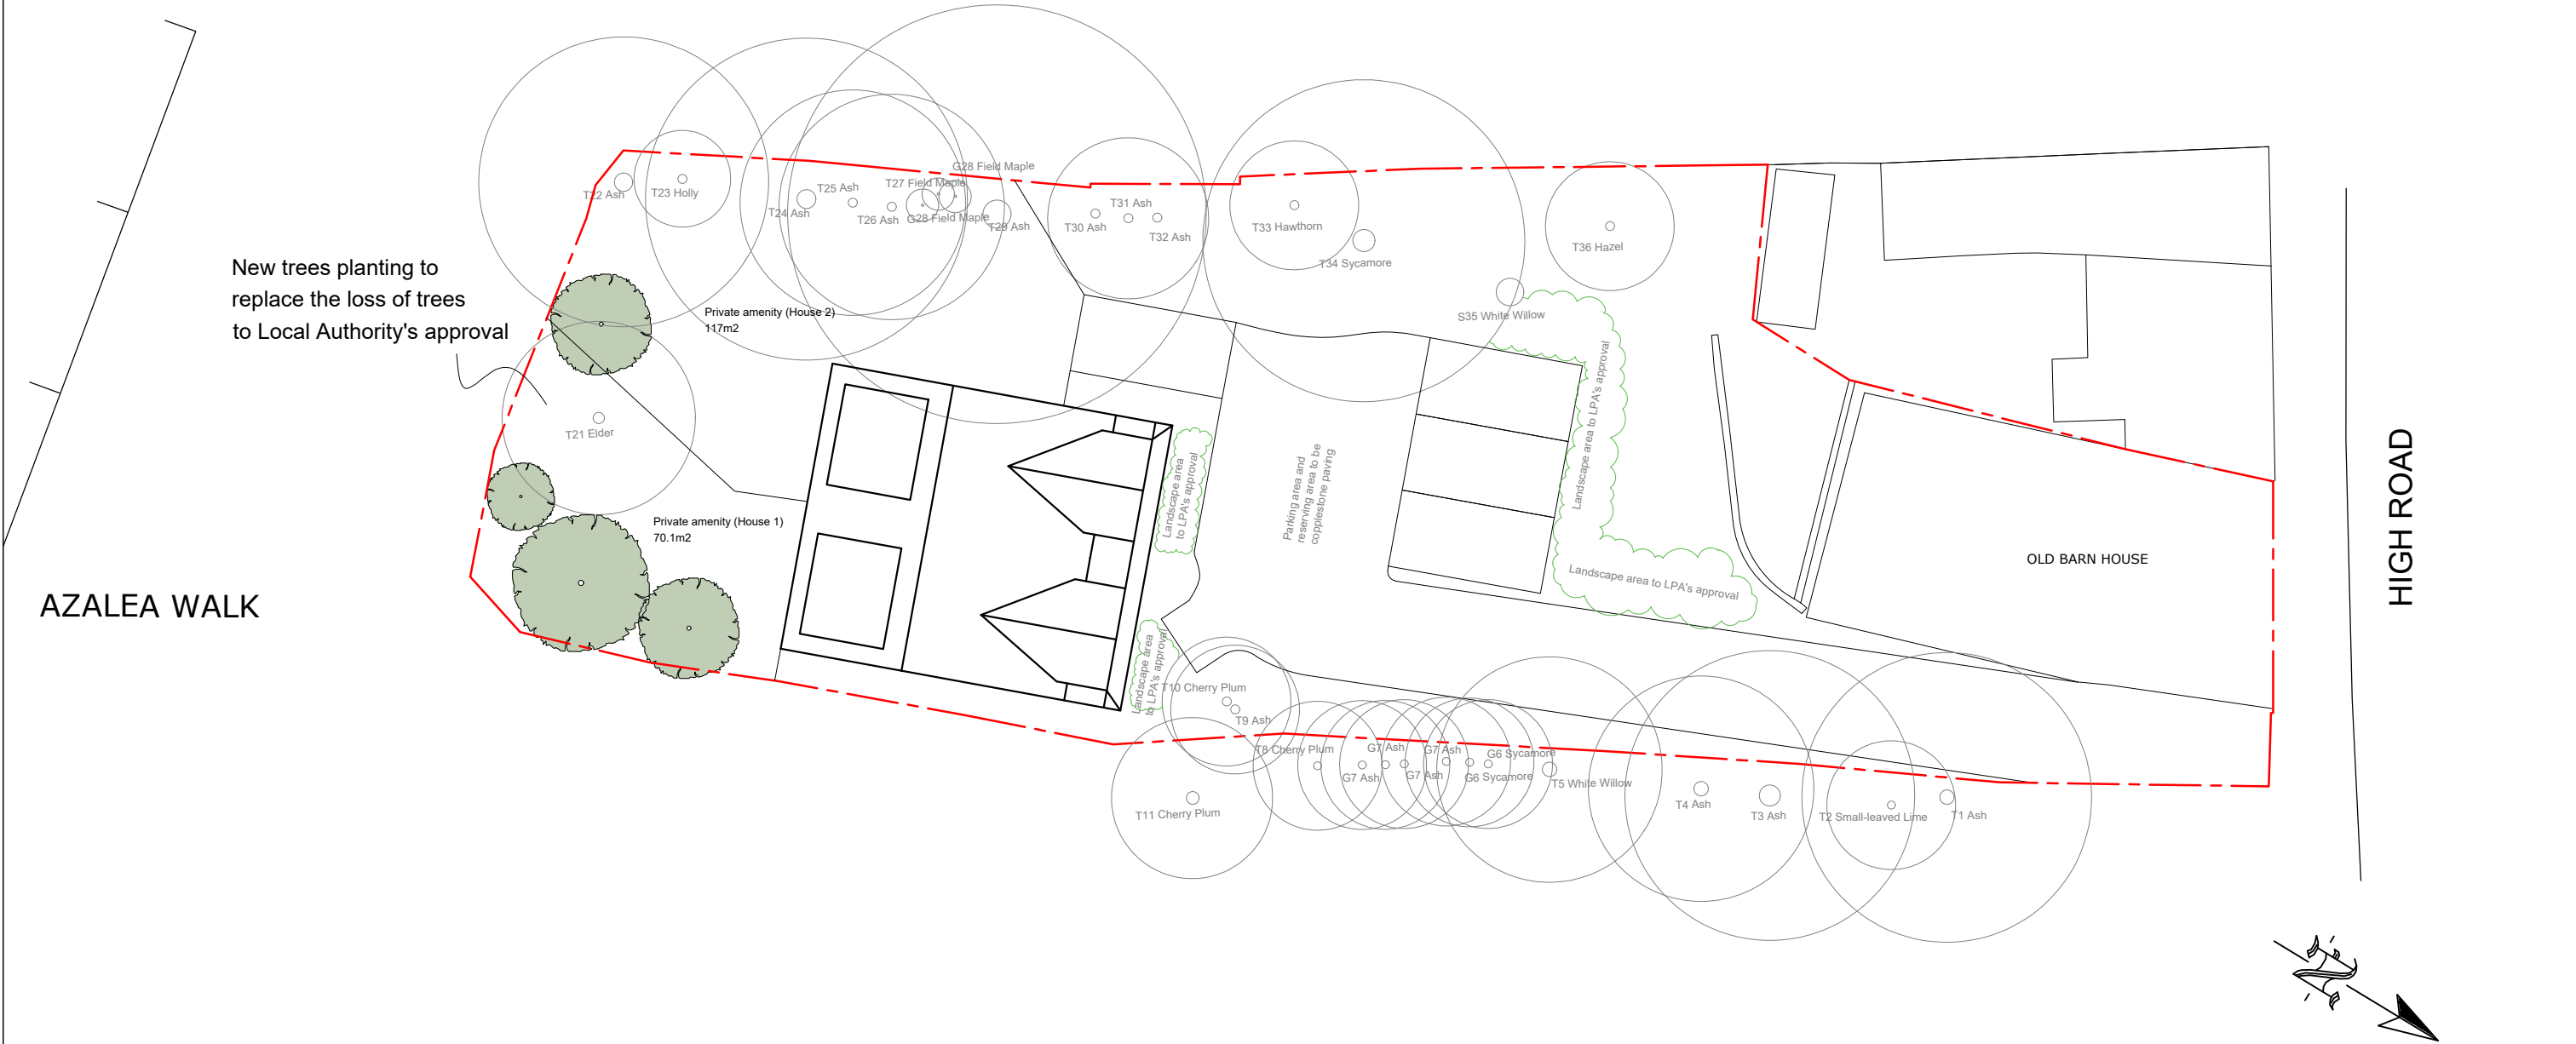

OLD BARN HOUSE, HIGH ROAD, EASTCOTE,
PINNER HA5 2EW

Scale Bar



0 1 2 3 4 5 6 7 8 9 10 Metres

1:200 @ A3



THE GILLETT MACLEOD PARTNERSHIP

Chartered Architects & Town Planning Consultants

1 High Road Old Eastcote Pinner Middlesex HA5 2EW tel. 0208 868 1333

Drg. No. 24/3642/01^A

Scale 1:200@A3

Date 01/05/25

Drawn by KH

REVISION

A

(C) drawer