


50M

5

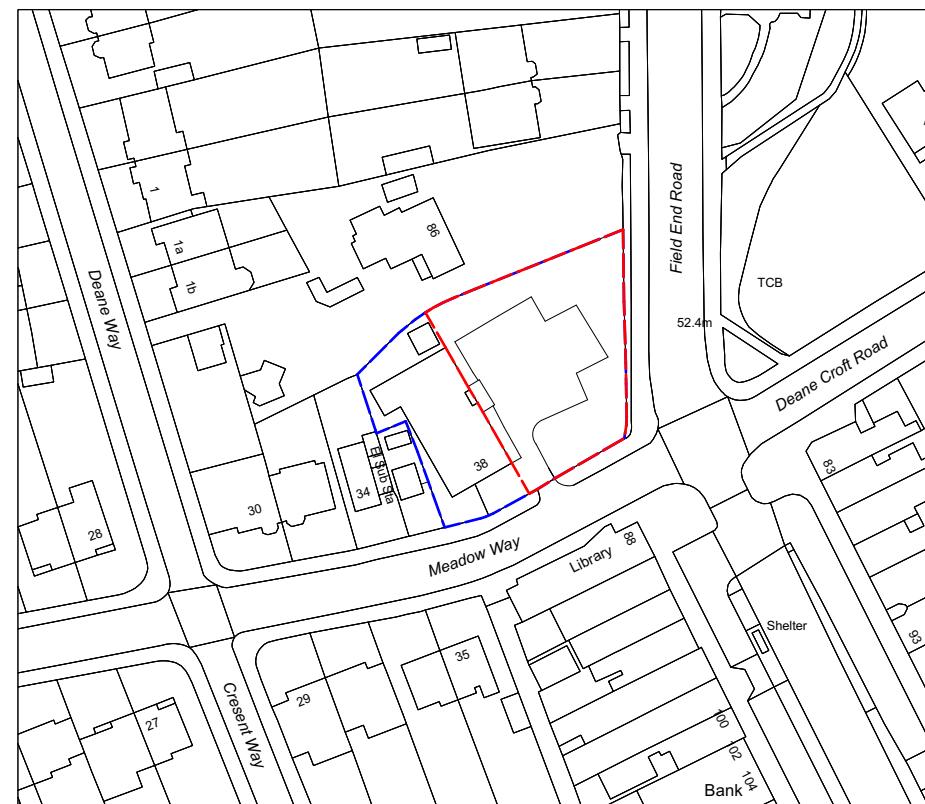

1

## Location Plan

Scale: 1:1250

Project The Barn House  
38 Meadow Way  
Eastcote  
Ruislip  
HA4 8TB

DRAWING TITLE  
Proposed Drawings  
Location Plan

Date 16/05/2024 Scale @A3 1:200

---

Project Number Drawing Number & Rev.

---

## STATUS

---

— 10 —

Unit 1.104  
The Leather Market  
11-13 Weston Street  
London  
SE1 3ER

02034884408  
w.delvearchitects.com