
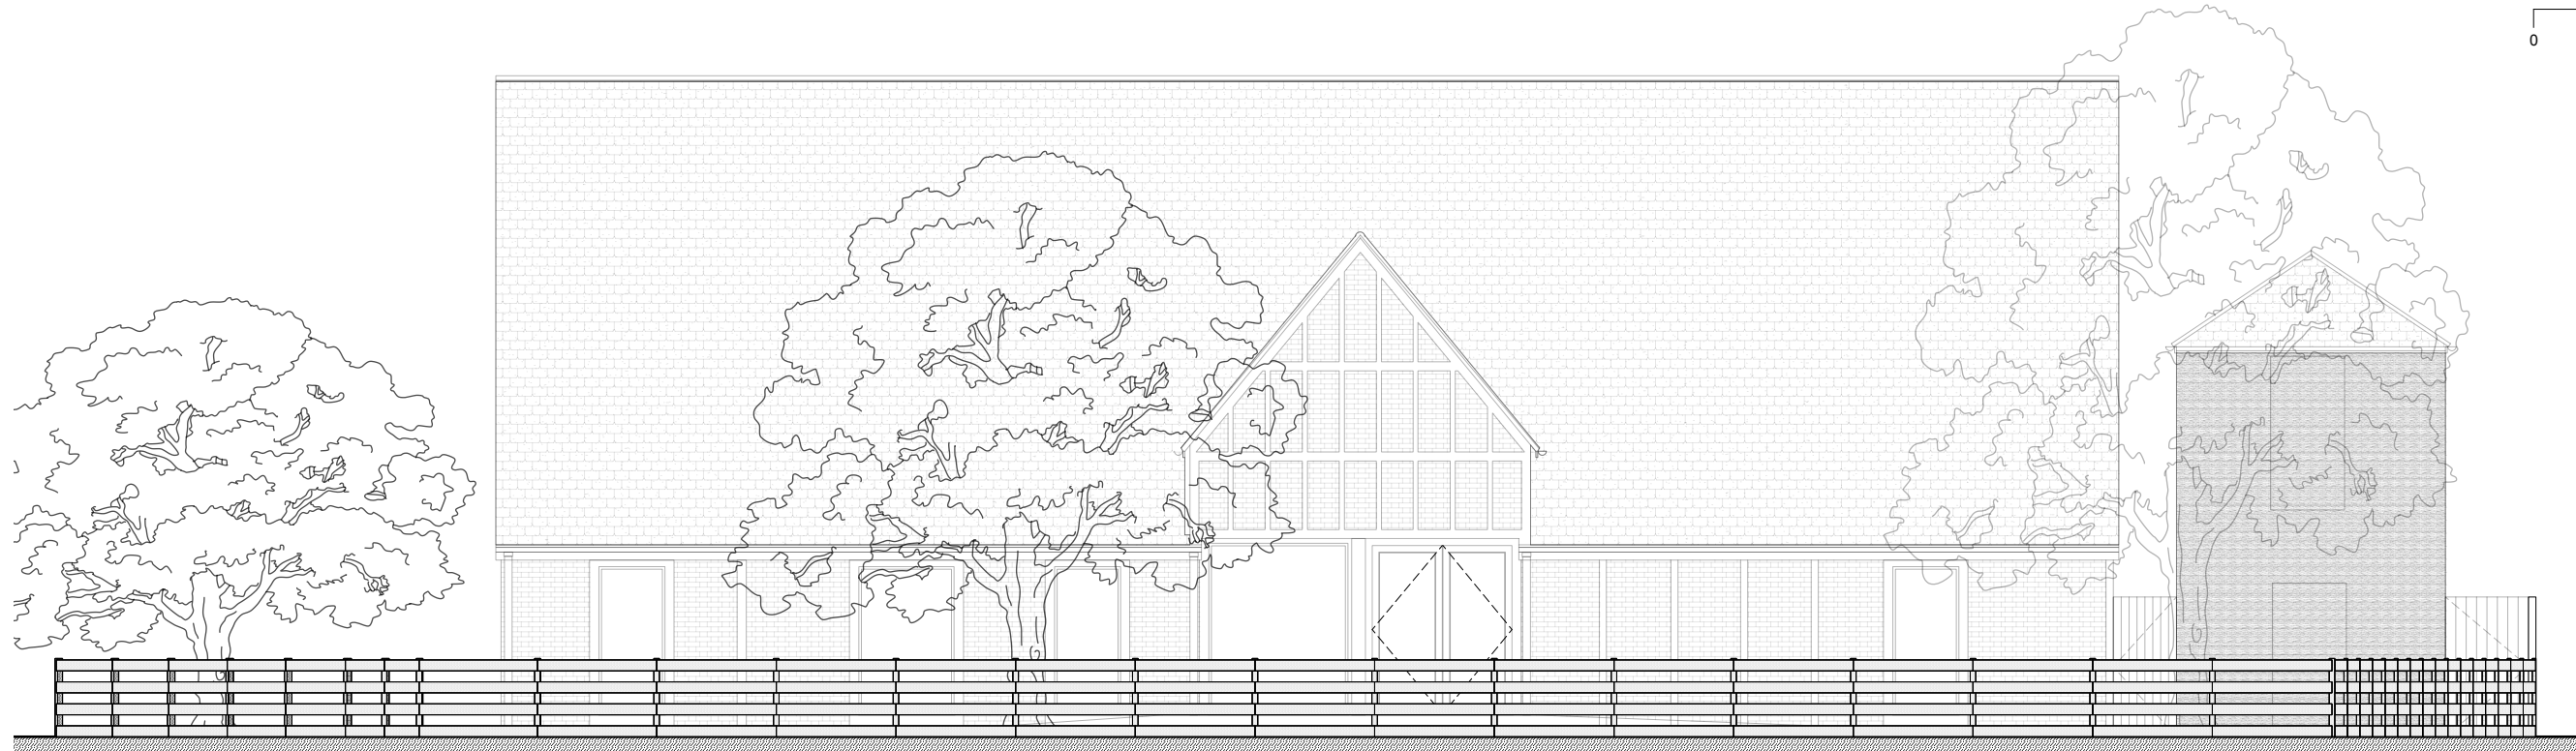


1 Existing Street Elevation
Scale: 1:100

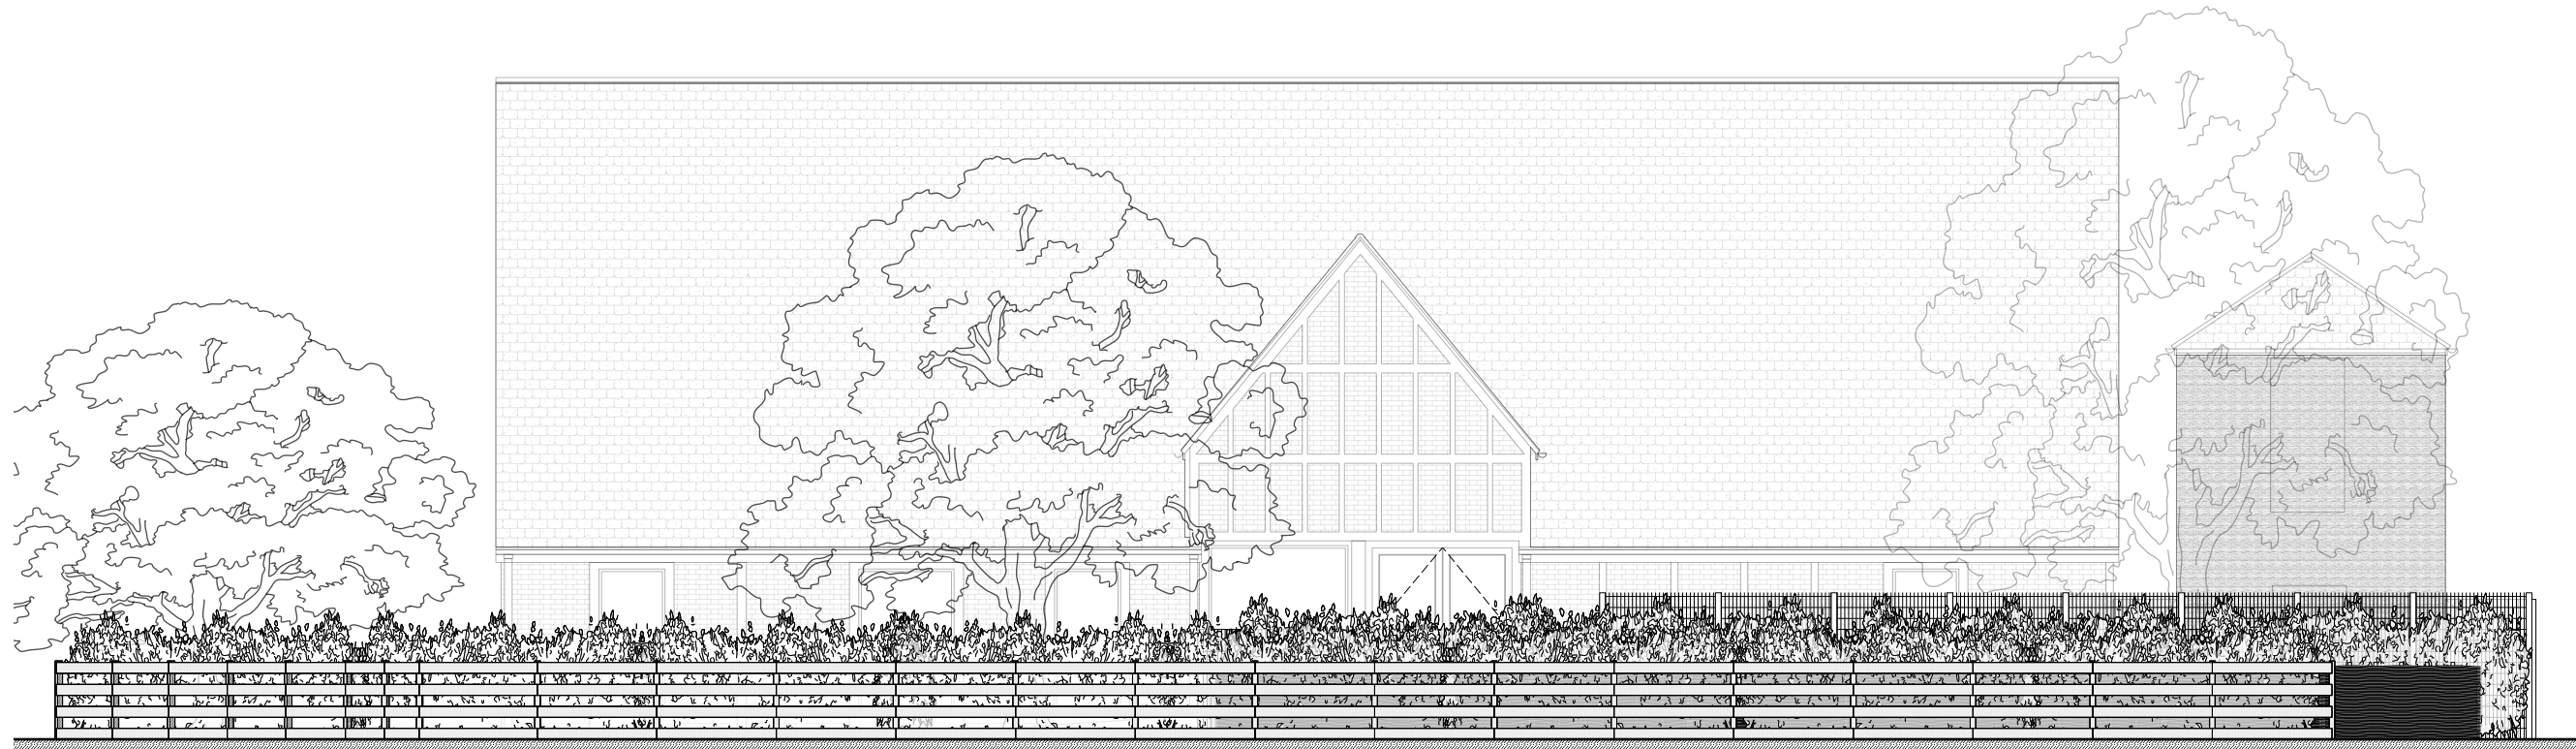

2 Proposed Street Elevation
Scale: 1:100

This drawing is the copyright of Delve Architects Ltd and may not be copied, altered or reproduced in any way or passed on to a third party without written authority. Delve assumes no liability for changes and / or revisions made to drawings by the client / or contractor. The drawings is provided for information only.

All dimensions and level to be to be confirmed prior to fabrication. If any discrepancies exist between this drawing and site conditions or information by other consultants, contractors, sub-contractors, or otherwise unclear, notify the architect immediatly.

Drawing to be read in conjunction with other issued documentation.

Do not scale from this drawing.

REV	DATE	DESC
A	16.08.2024	Planning
B	09/01/2025	Planning amendment

Project	The Barn House 38 Meadow Way Eastcote Ruislip HA4 8TB
---------	---

DRAWING TITLE
Proposed Drawings Existing/Proposed Street Scene Elevation

Date	Scale @A3
09/01/2025	1:100

Project Number	Drawing Number & Revision
166	A2010

STATUS
PLANNING

delve

Unit 1.104
The Leather Market
11-13 Weston Street
London
SE1 3ER
02034884408
www.delvearchitects.com