




1 Existing Street Elevation
Scale: 1:100

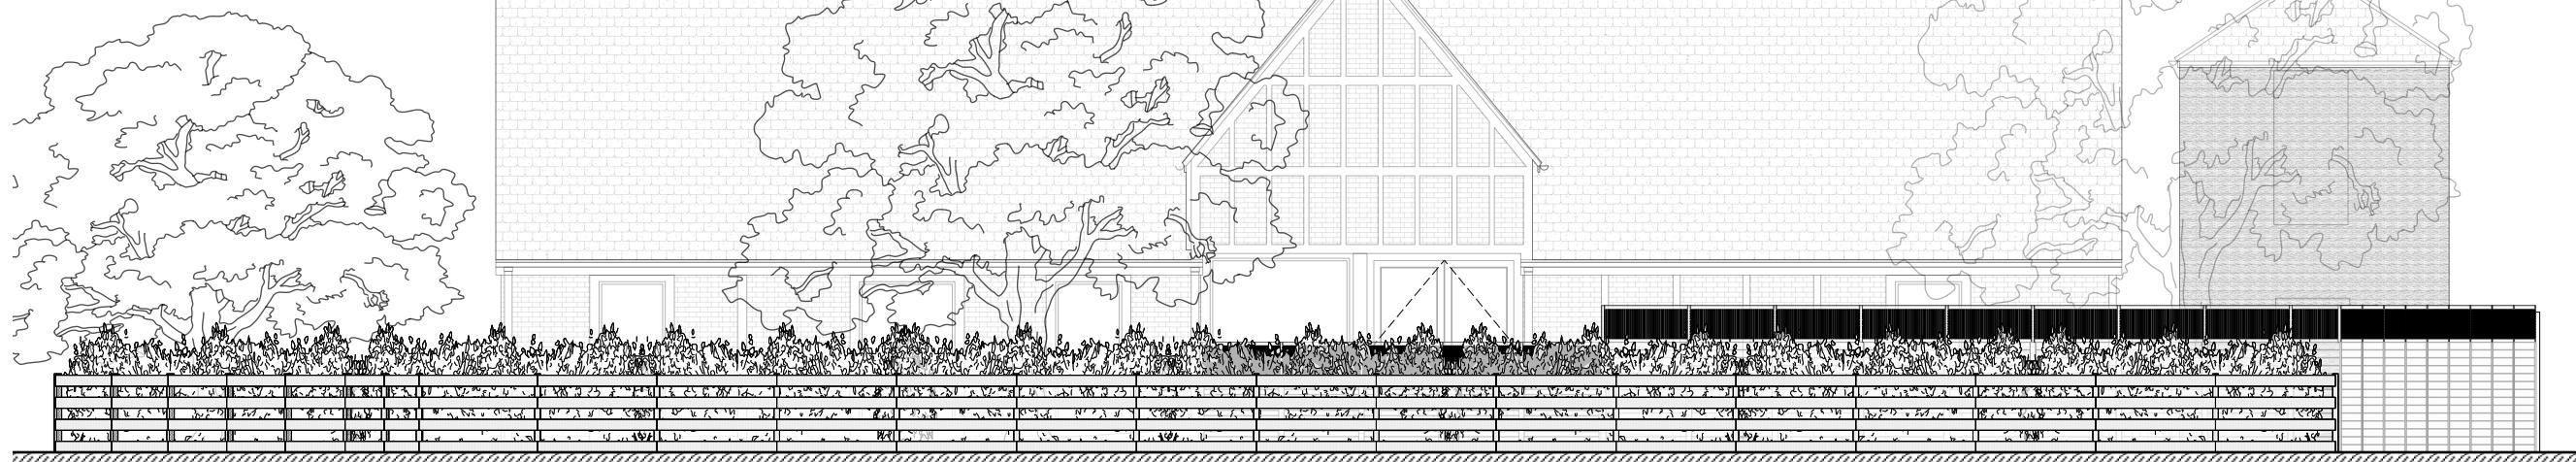

2 Proposed Street Elevation
Scale: 1:100

This drawing is the copyright of Delve Architects Ltd and may not be copied, altered or reproduced in any way or passed on to a third party without written authority. Delve assumes no liability for changes and / or revisions made to drawings by the client / or contractor. The drawings is provided for information only.

All dimensions and level to be confirmed prior to fabrication. If any discrepancies exist between this drawing and site conditions or information by other consultants, contractors, sub-contractors, or otherwise unclear, notify the architect immediately.

Drawing to be read in conjunction with other issued documentation.

Do not scale from this drawing.

REV DATE DESC
A 16.08.2024 Planning

Project The Barn House
38 Meadow Way
Eastcote
Ruislip
HA4 8TB

DRAWING TITLE
Proposed Drawings
Existing/Proposed Street Scene Elevation

Date Scale @A3
16.08.2024 1:100

Project Number Drawing Number & Revision
166 A2010

STATUS
PLANNING

delve
Unit 1.104
The Leather Market
11-13 Weston Street
London
SE1 3ER
02034884408
www.delvearchitects.com