
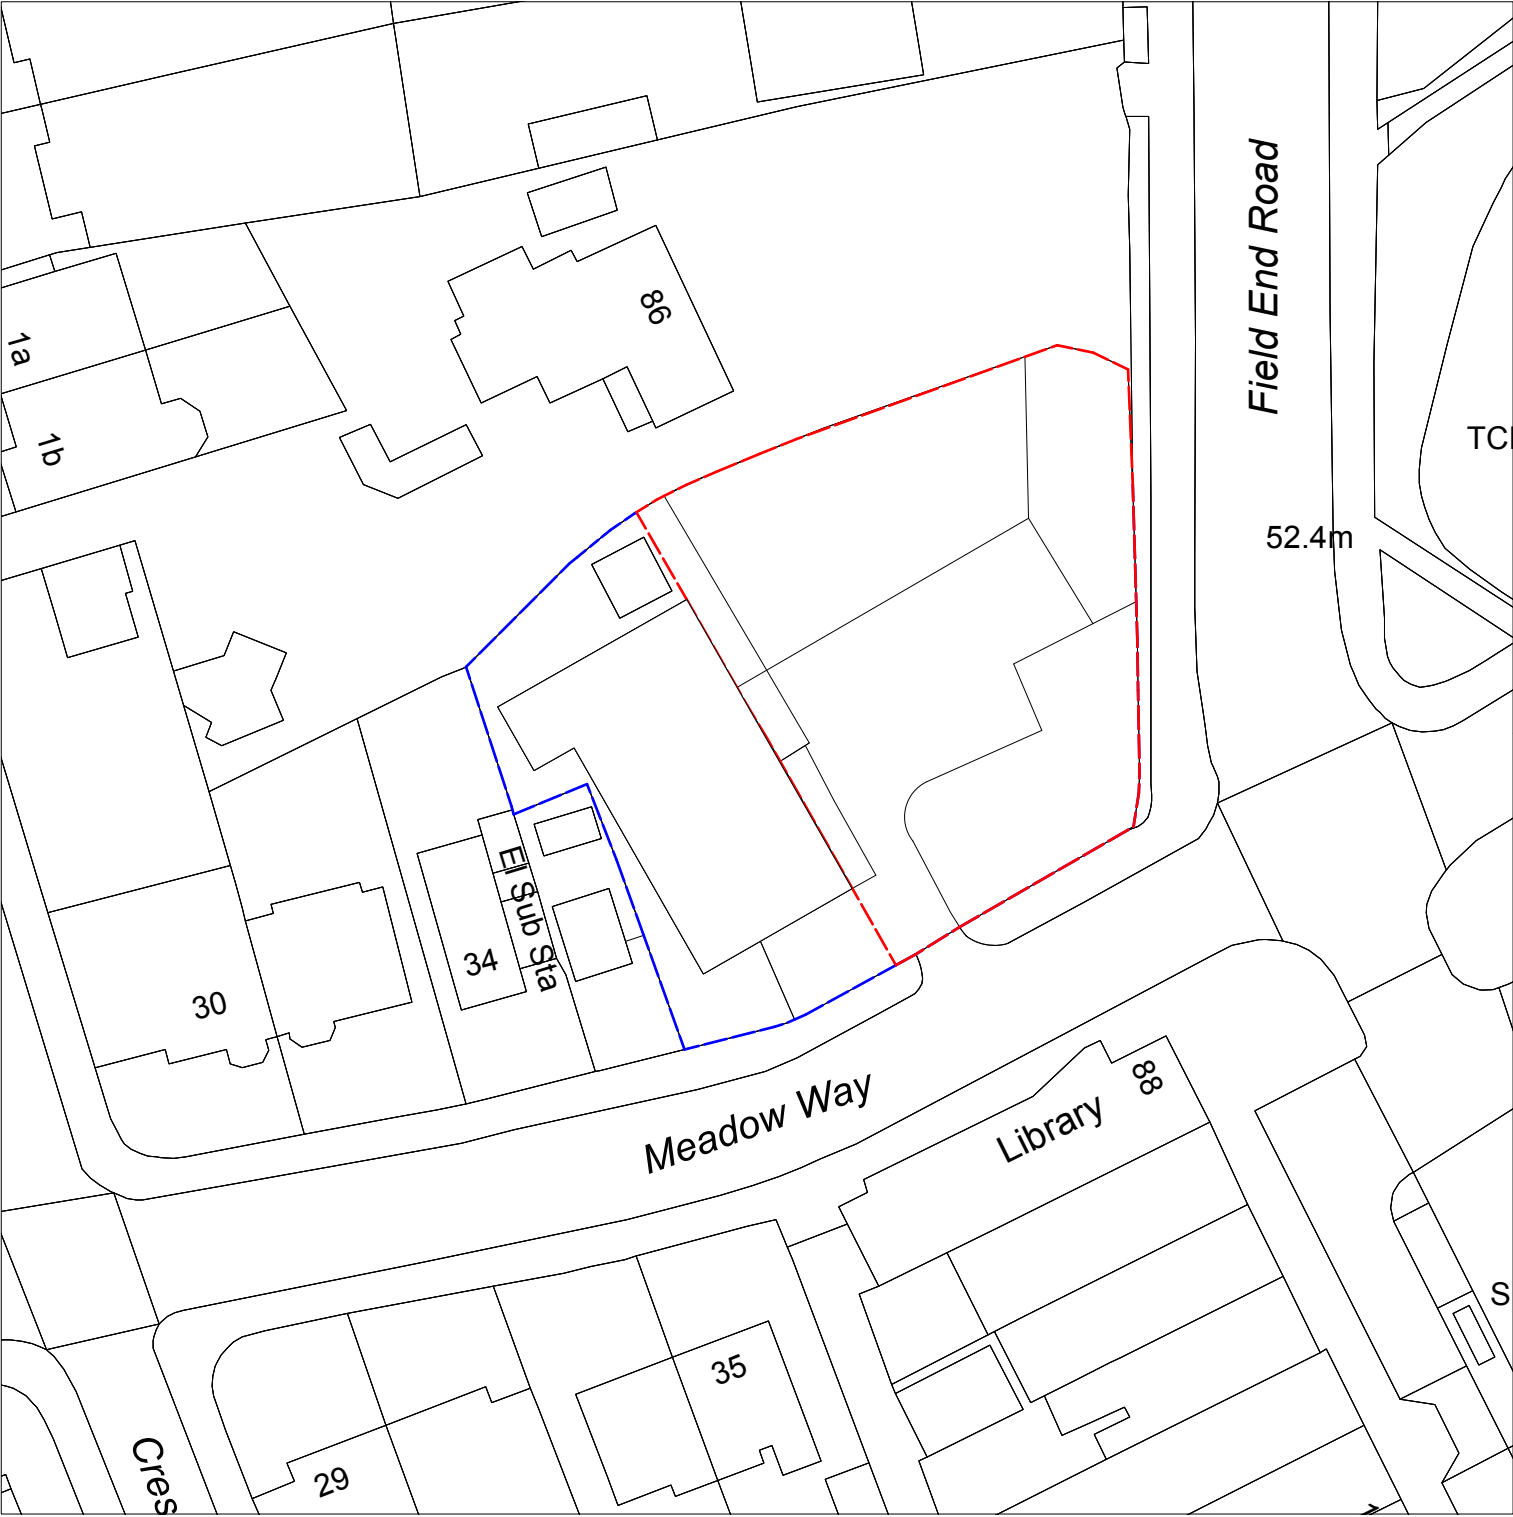


- Application Boundary
- Ownership Boundary

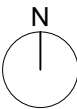

This drawing is the copyright of Delve Architects Ltd and may not be copied, altered or reproduced in any way or passed on to a third party without written authority. Delve assumes no liability for changes and / or revisions made to drawings by the client / or contractor. The drawings is provided for information only.

All dimensions and level to be to be confirmed prior to fabrication. If any discrepancies exist between this drawing and site conditions or information by other consultants, contractors, sub-contractors, or otherwise unclear, notify the architect immediatly.

Drawing to be read in conjunction with other issued documentation.

Do not scale from this drawing.

REV	DATE	DESC
A	16.08.2024	Planning
B	09/01/2025	Planning amendments
C	31/01/2025	Red Line Boundary Amendment

Project	The Barn House 38 Meadow Way Eastcote Ruislip HA4 8TB
---------	---

DRAWING TITLE
Proposed Drawings
Proposed Site Block Plan

Date	Scale @A3
09/01/2025	1:200

Project Number	Drawing Number & Revision
----------------	---------------------------

166 A510

STATUS
PLANNING



1 Proposed Site Block Plan
Scale: 1:500