


Garage door to be replaced with windows similar to those seen on the front facade

Proposed Bedroom to have an openable 1500(w)x1200(h)mm Clear Glass window



Space below window to be filled with brickwork to match existing property

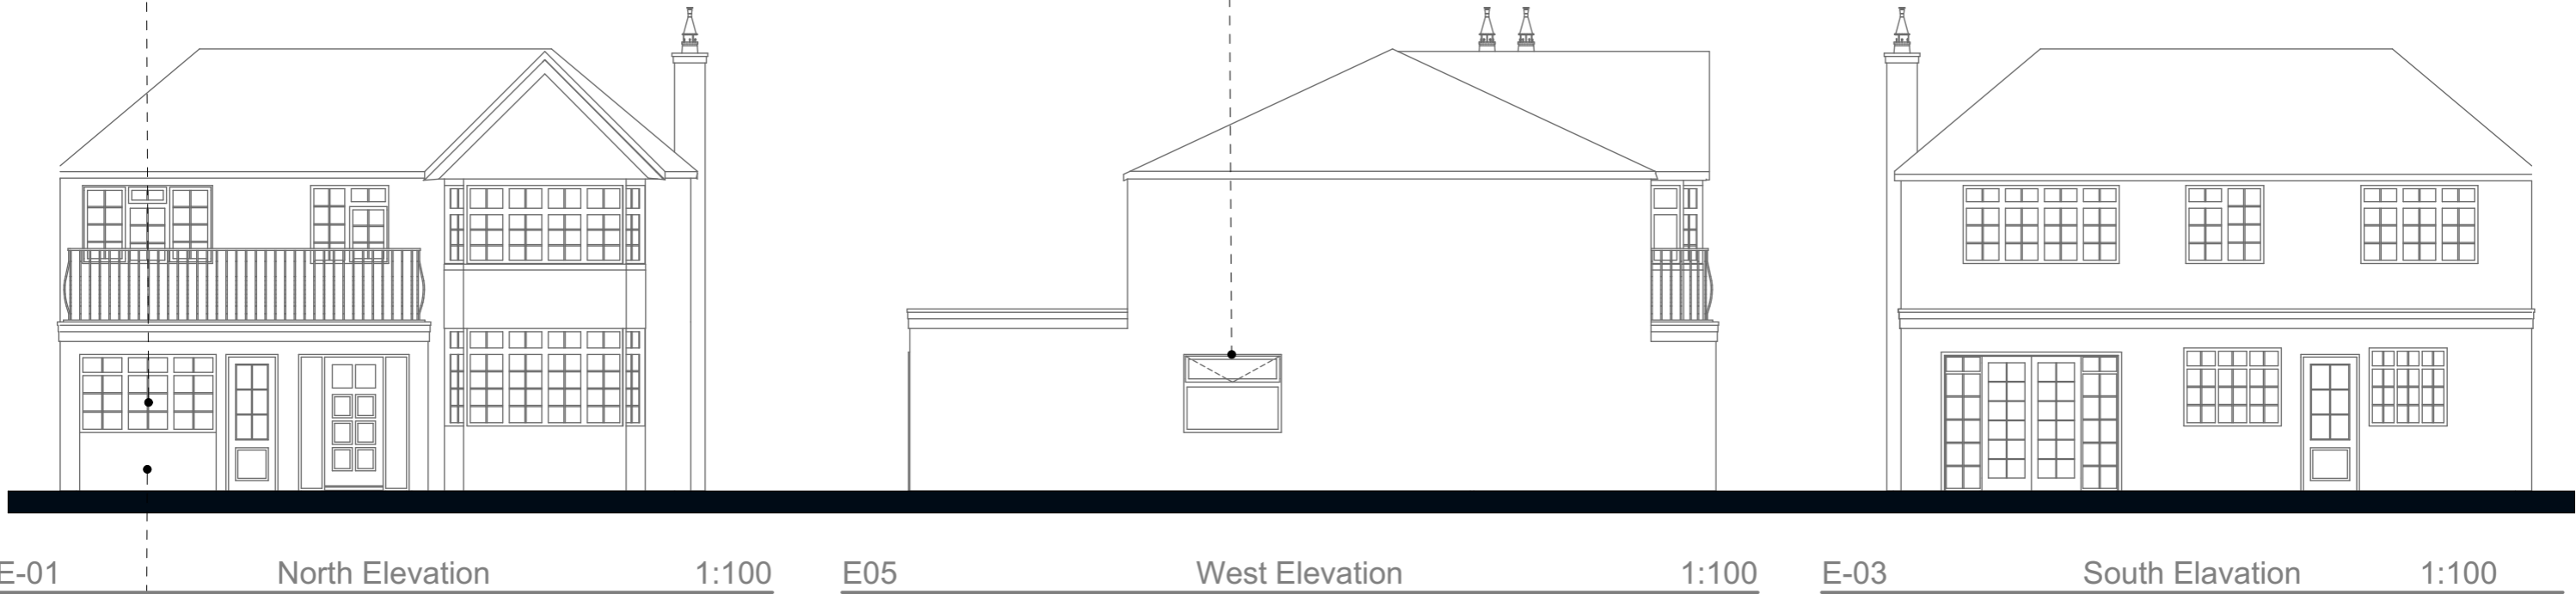

| Rev | Change | Date |
|-----|--------|------------|
| A | | 16/07/2025 |
| B | B | 20/05/2026 |
| | | |
| | | |



62 Hillingdon Hill - 378.02.01 - Proposed Elevations
 Subject to Planning / Building Control Approval

eznat Eznat - architecture | development
 One Business Village, Emily Street, Hull
 HU9 1ND

CLIENT CO. ... DRAWING NO. 378.02.01
 CLIENT ADDRESS. ... LAYOUT TITLE Proposed Elevations
 REVISION B
 PROJECT NAME. 62 Hillingdon Hill SCALE. 1:100 @ A3

All Dimensions subject to verification on site.
 Do Not Scale From Paper Drawings.
 (If in doubt refer to the Architect)