


Phase 2 Demolition

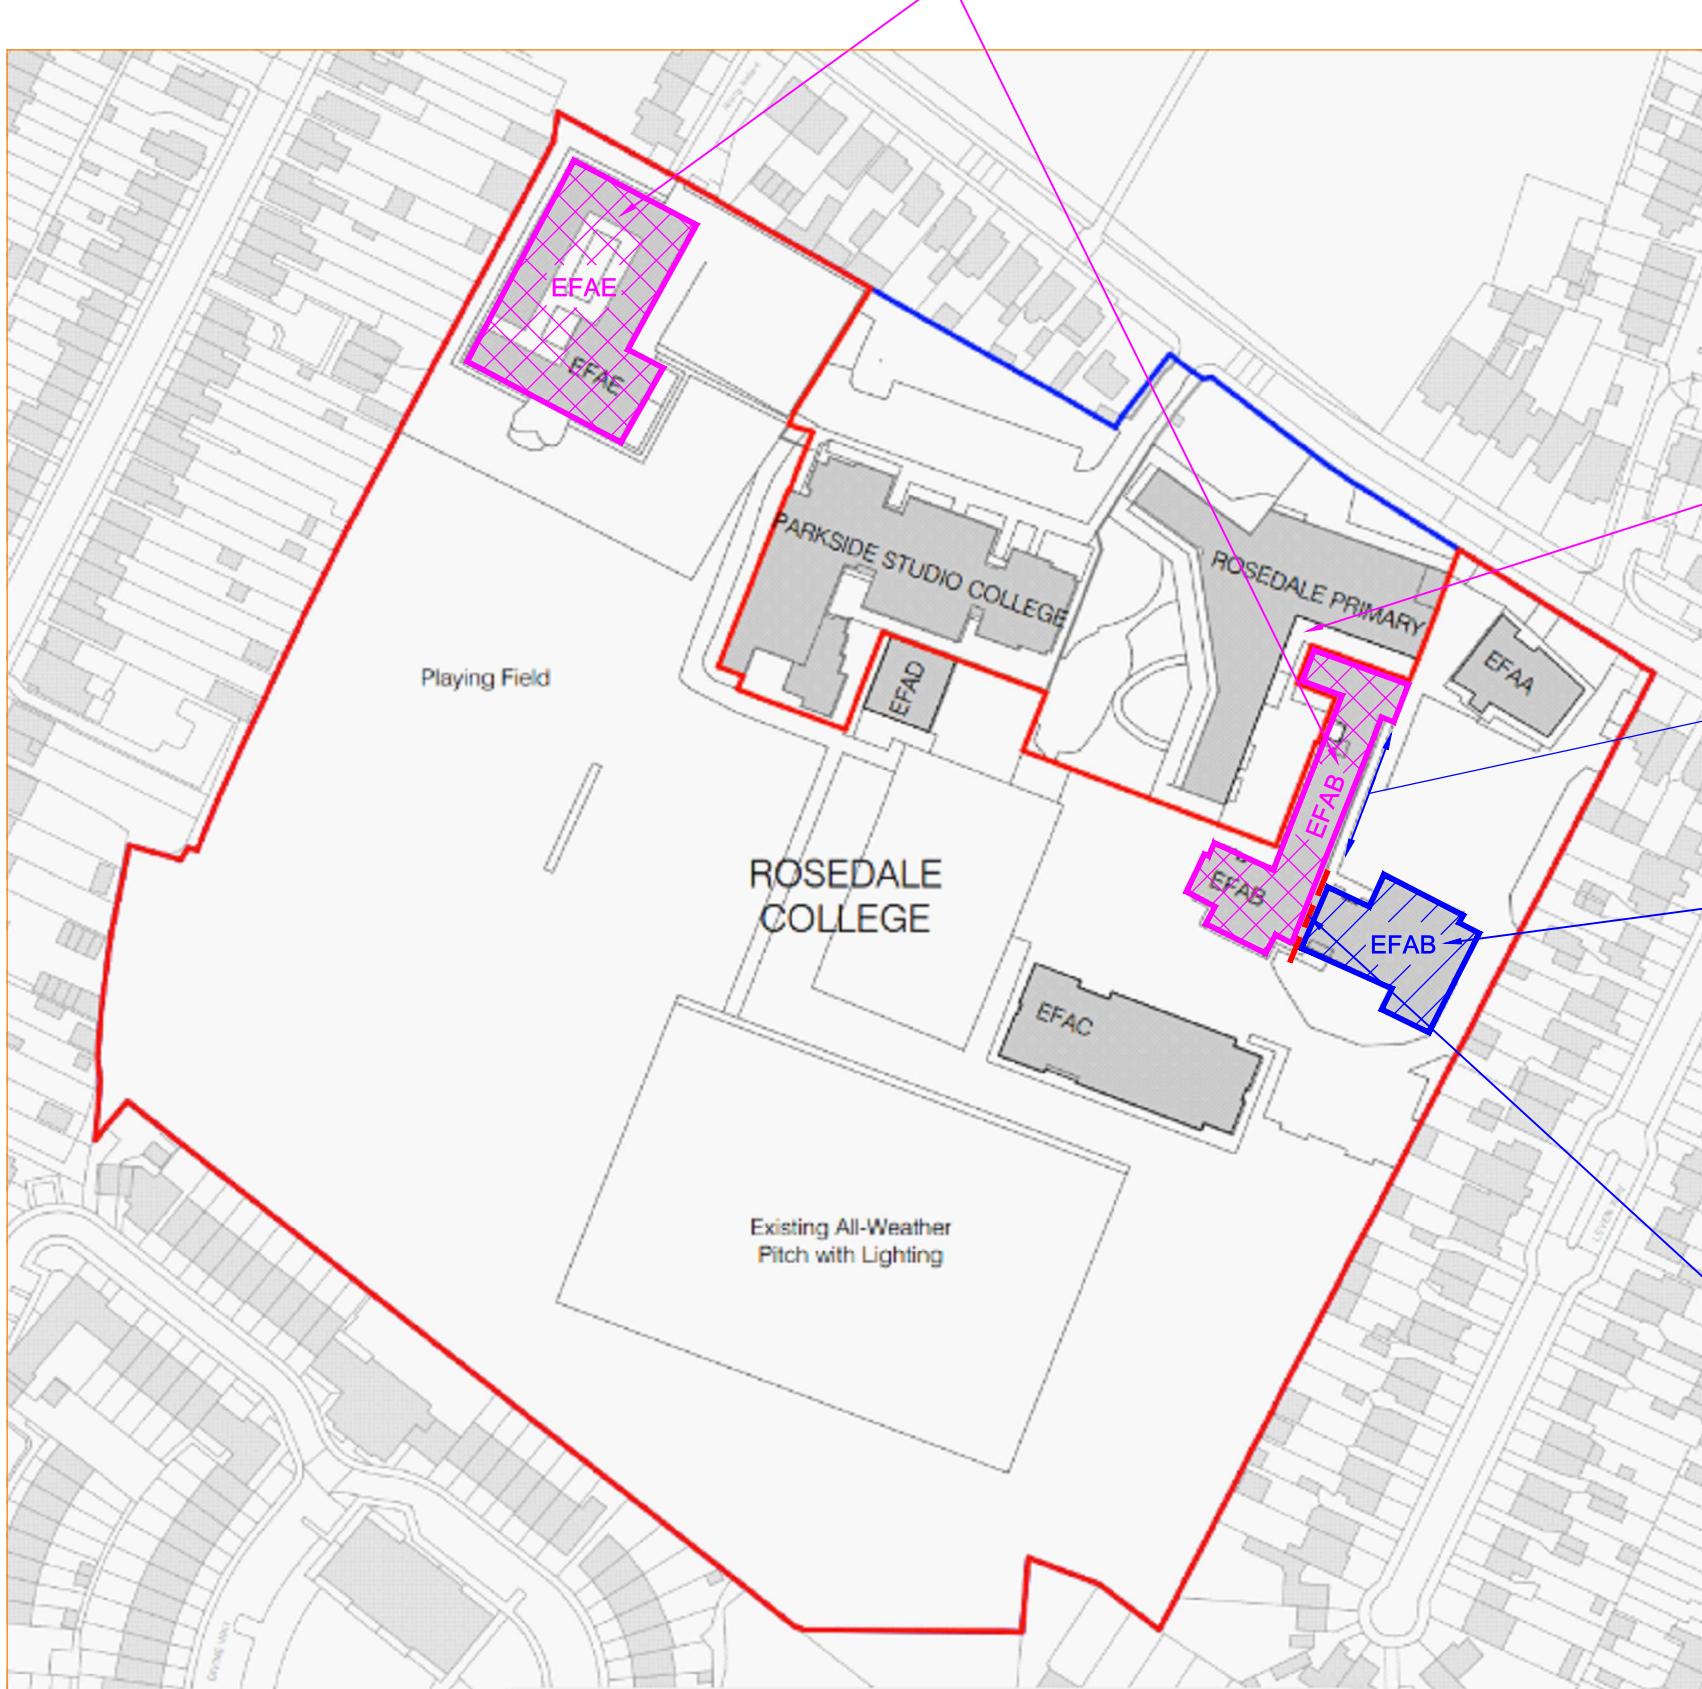

Maintain safe college access to school plant room during Ph2 works

Maintain safe college access along walkway during Phase 1 demolition

Phase 1 Demolition

Fire condition to be checked for facade detail and proximity of residual EFAB and new block during construction

Rev A - Notes added following site visit Aug 23	
	Bouygues (U.K.) Ltd Becket House 1 Lambeth Palace Road London SE1 7EU http://www.bouygues-uk.com Tel: +44 (0) 207 401 0020
Title: Demolition Phasing Plan Rosedale College Wood End Green Road Hayes UB3 2SE	
Drwg Status: Information	
Date: Aug 23	
Drawn by: C.J.	Drawn for:
Scale: NTS	
Drwg No: EW01	Rev: A

Demolition Phasing Plan

Phase 1 Demolition :-

Blocks - Part EFAB East Wing

Phase 2 Demolition :-

Blocks - Remainder EFAB West Wing, EFAE

— — — Temporary cut line