



Location Plan

Scale 1:1250

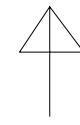

North

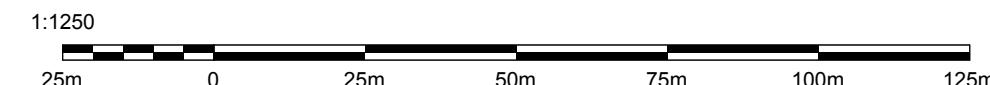

Rev	Description	Date	chkd	Project:
				Newlands, Colne avenue UB77AJ
	Scale: As shown @ A3	Drawn by: June 2023	Date: Status:	
	Title: Location Plan			
	Drg. No. BR01	Rev:		