

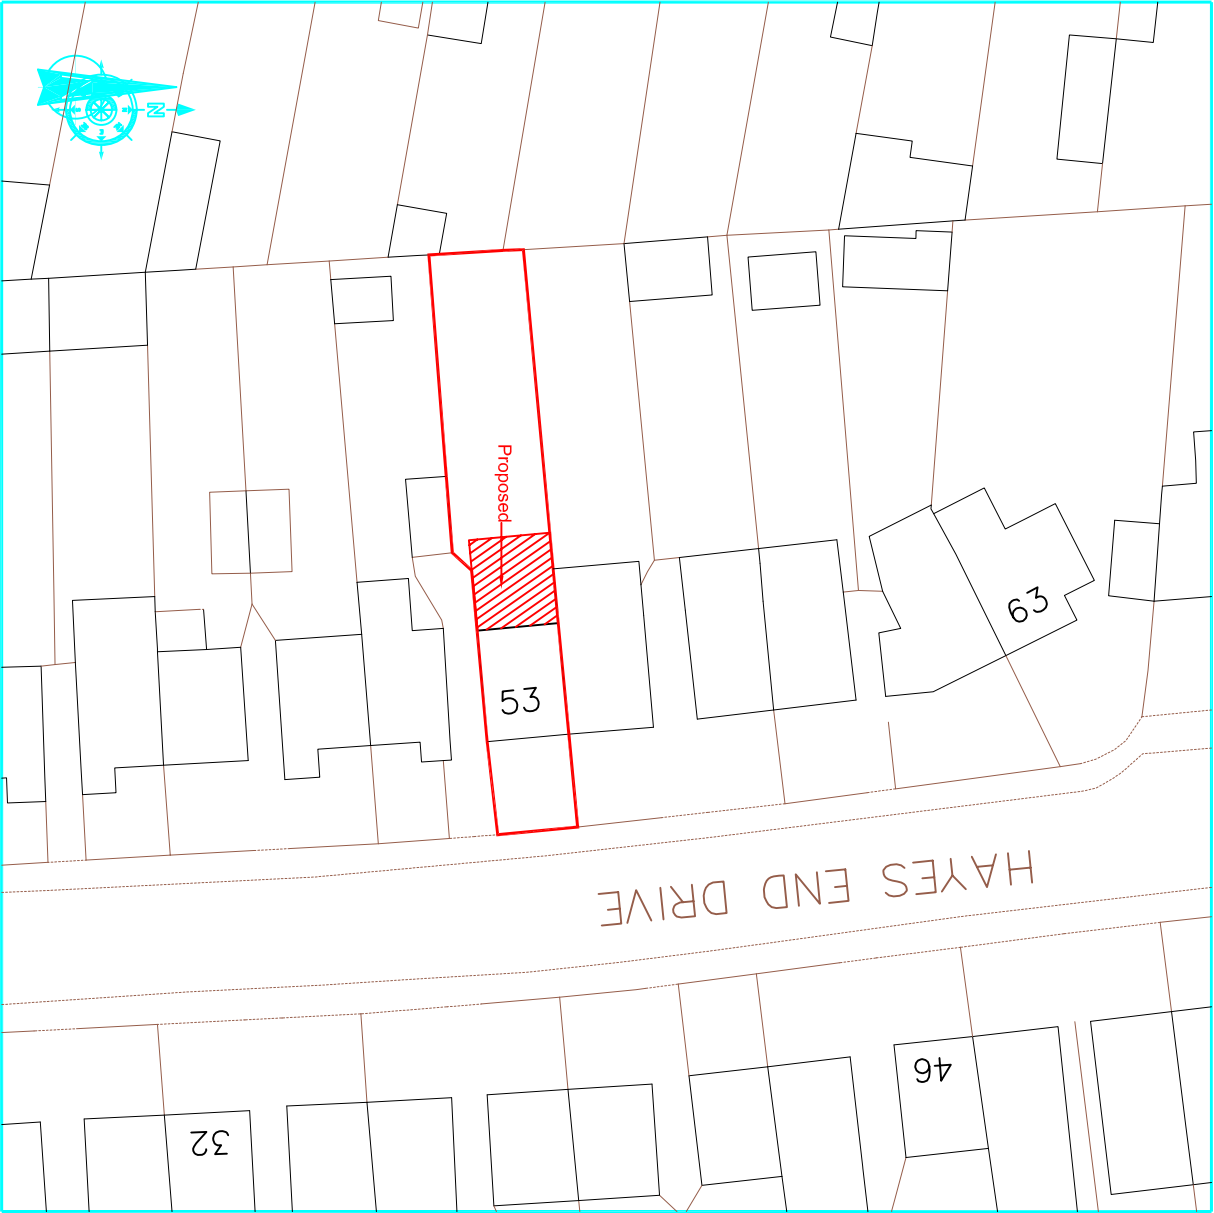


Location Plan 1:1250

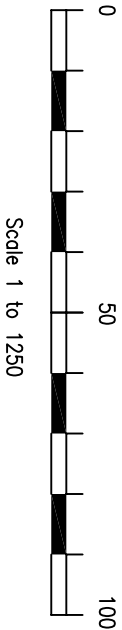

Block Plan 1:500

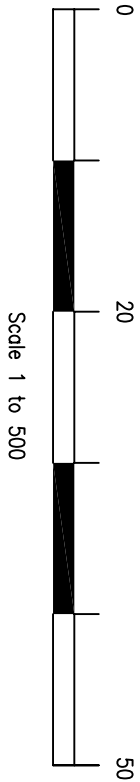

Location & Block Plans

rev:			
These drawings should be approved by local Authority			
No dimensions to be scaled from this drawing. All dimensions to be checked on site. This drawing is copyright and should not be reproduced without permission of the Architects.			
client:	Mr. Davinder Singh		
project:	53 Hayes End Drive Hayes UB4 8HD		
drawing:			

scale: As Shown	date: Mar 2023	drawn:
01 / 06		rev: