


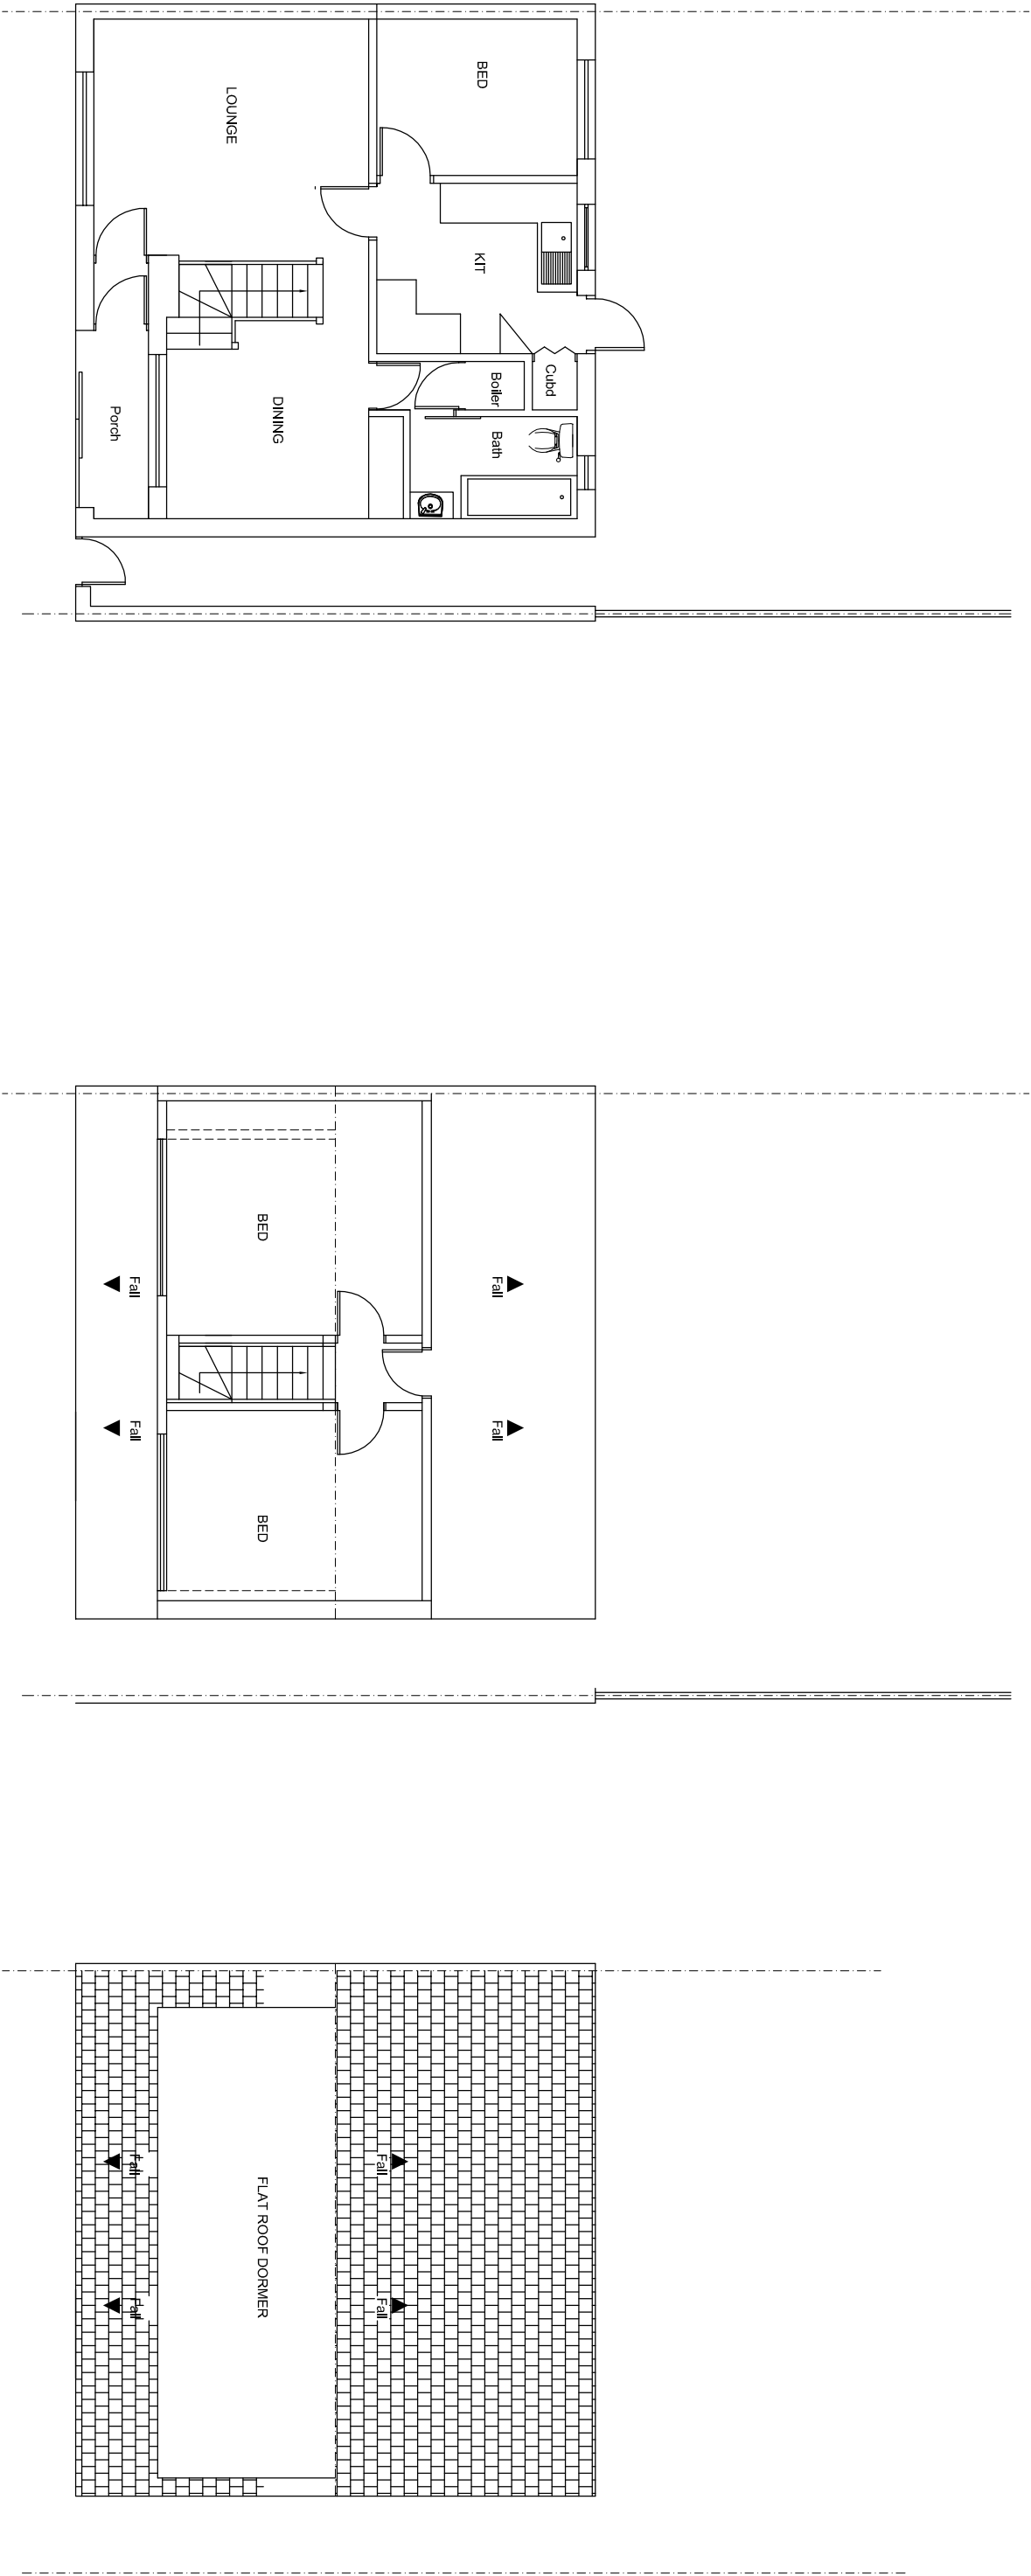

Suite -104 ,
344-348 , High Road, Ilford
Essex IG110P
Tel:07402234647
Email:futurevisions27@gmail.com

CLIENT

Mr. . Nehar Singh Sarwan

JOB TITLE

Proposal for roof extension and formation
of flat roof dormer to the rear roof slope
to existing Bungalow
site at 26 Westbourn Close , Hayes , UB4 9AW

DRAWING TITLE

Existing Plans

SCALE	DATE
1-100@A2	23-08-2022
DRAWING NO.	REVISION-
PI-2022-01-	