

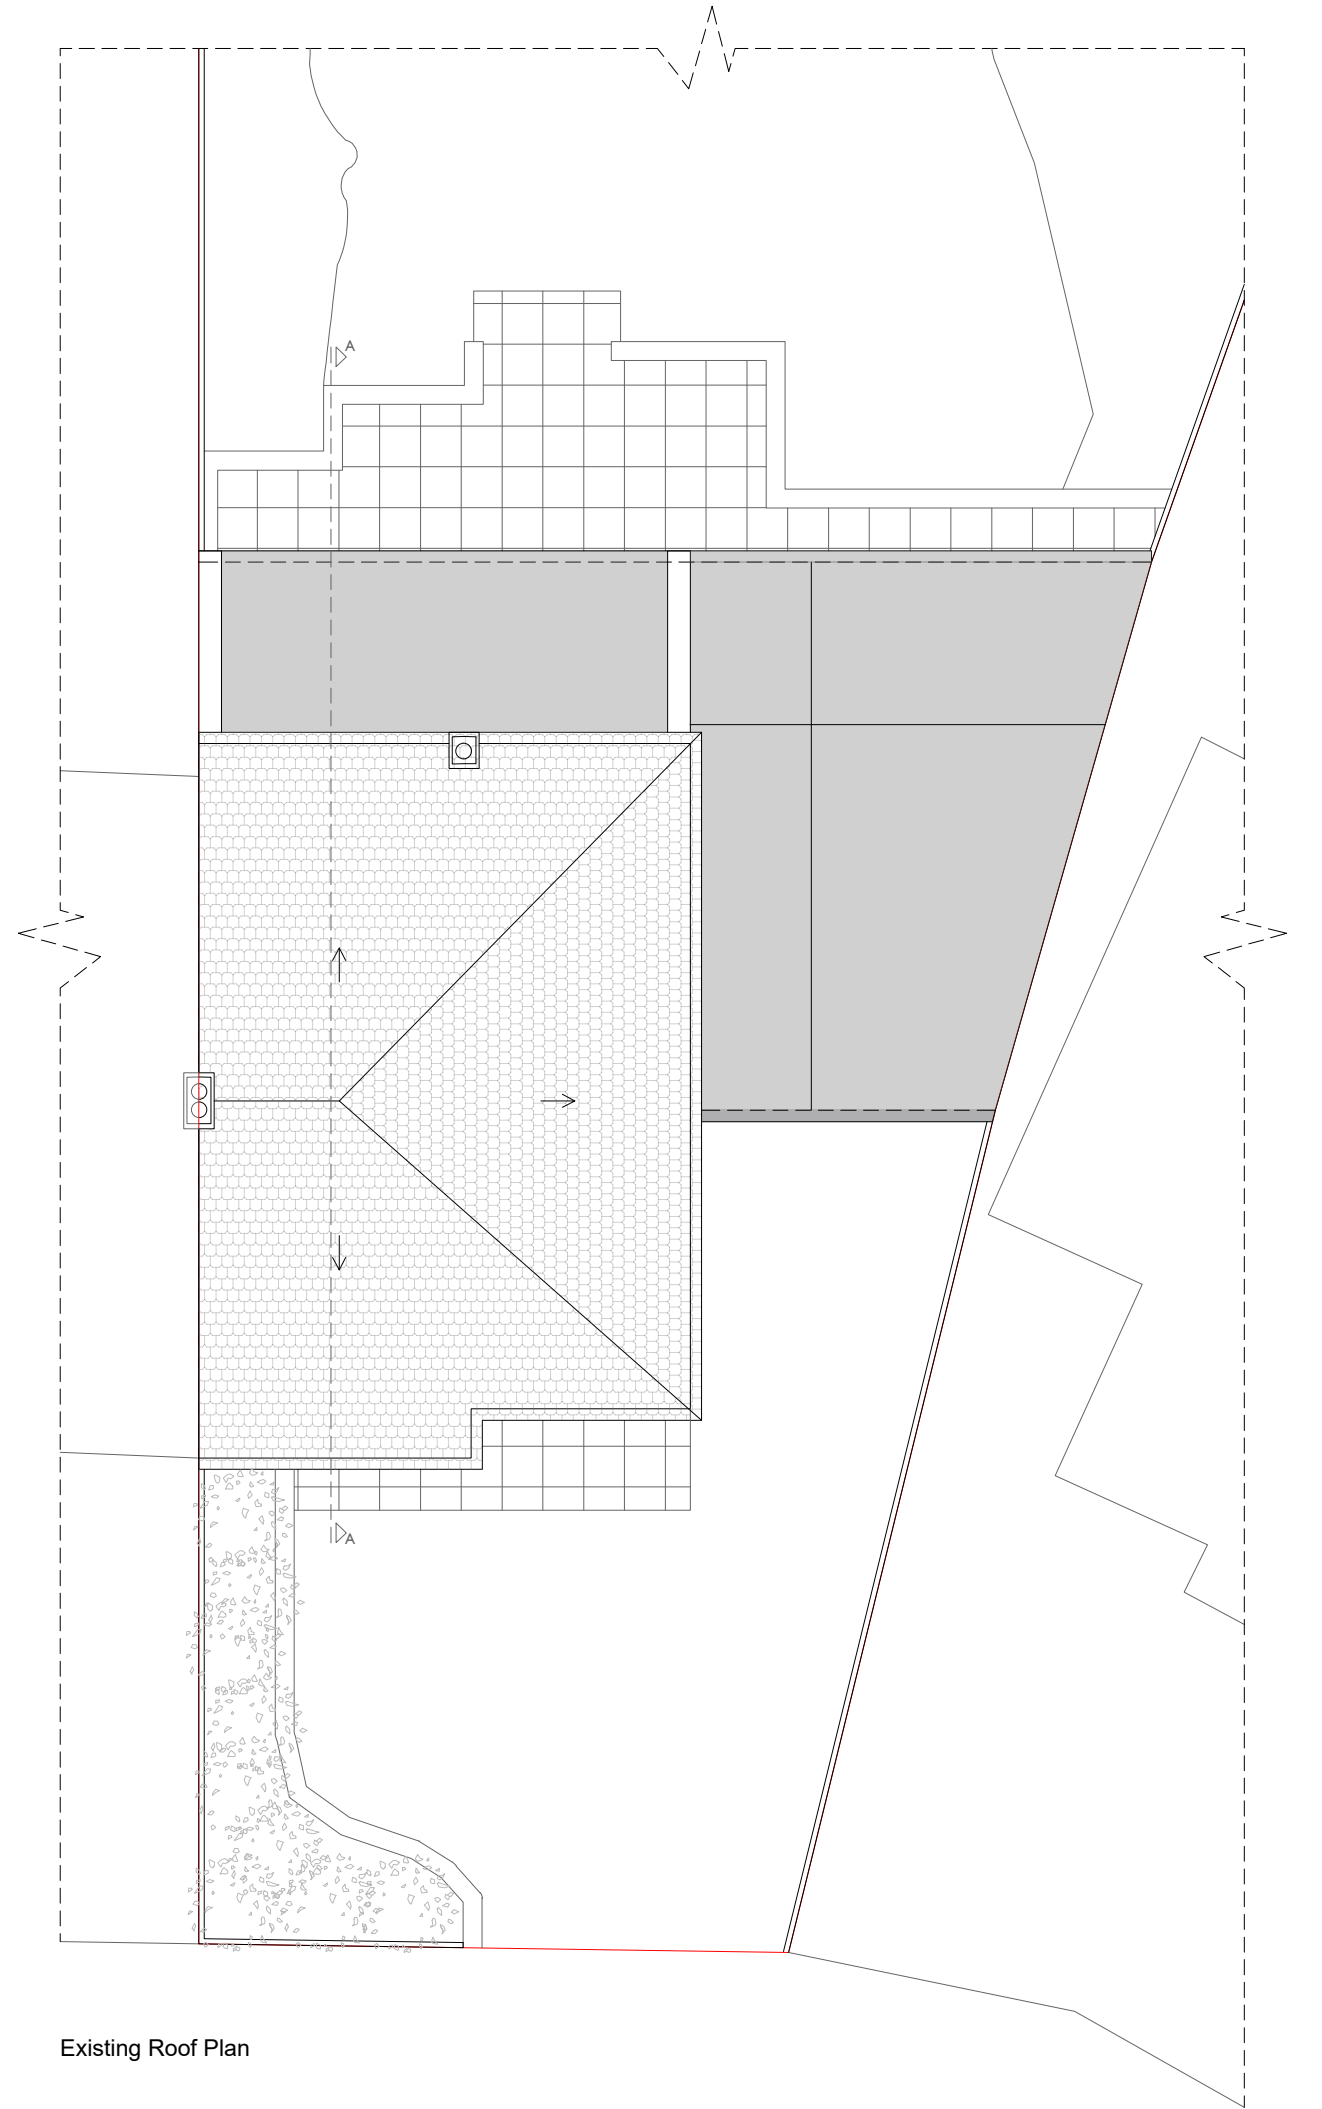
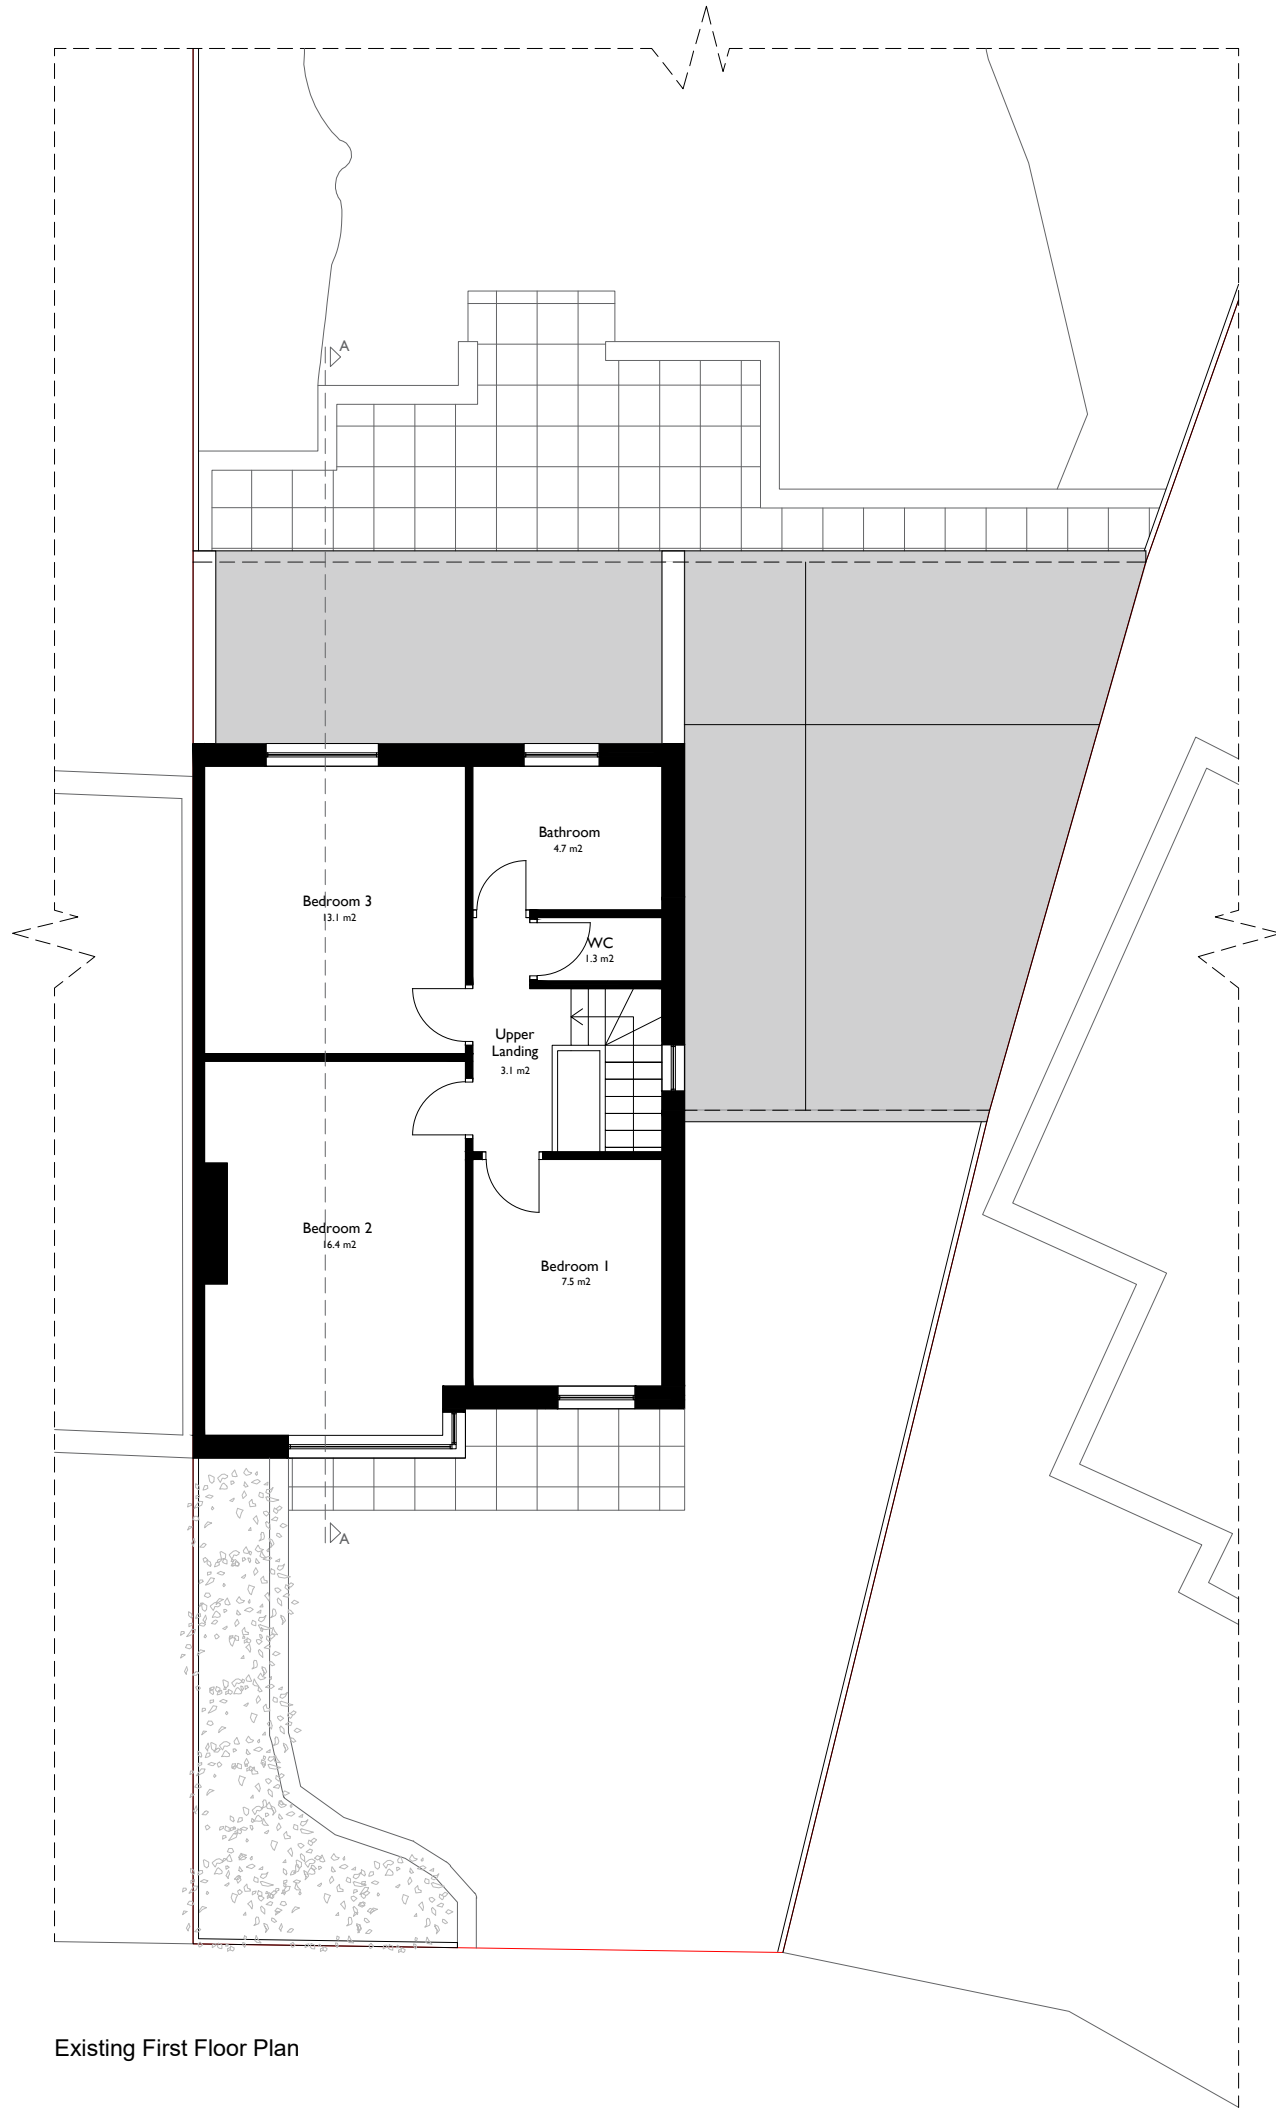


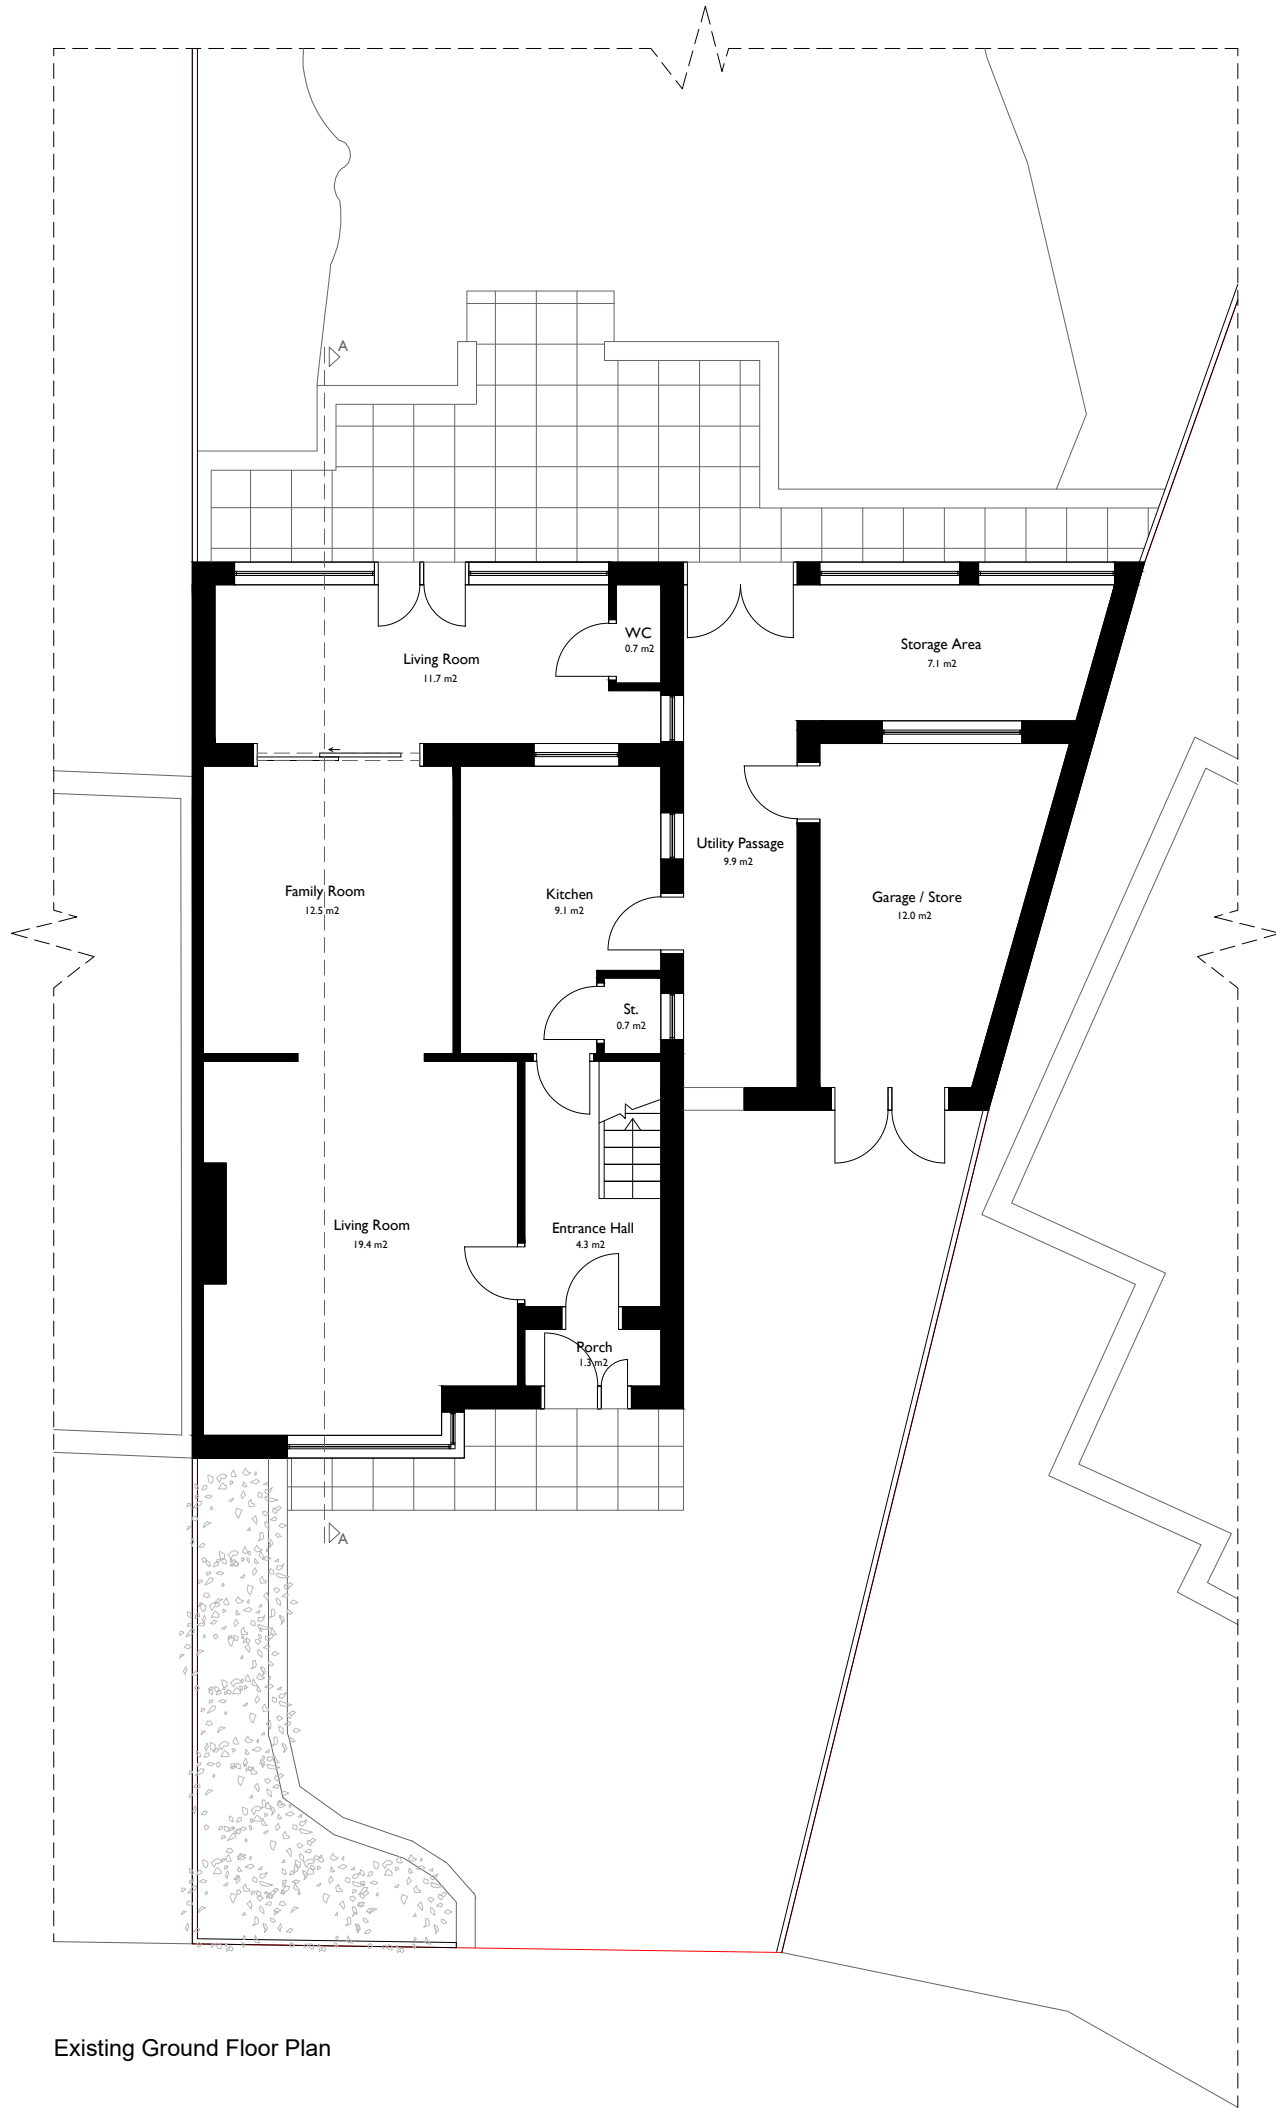

Any dimensions shown should be checked on site.
Designs are not coordinated with engineer projects.
Not for construction purposes.

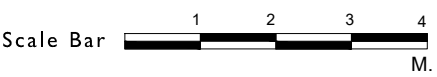

HOMZ
DESIGN | PLAN | BUILD
www.homz.uk / 0 330 818 3001

Drawing Title: Existing Plans
Drawing :04_58CampdenRd_ExistingPlans_V3
Drawing Number:H-0152
Site Address:58 Campden Road UB10 8EU

Scale :1/100 at A2
Revision :V3
Date :04.11.2024